











APPENDIX D - ACUTE PROPERTIES



 

 <p>RENZO TONIN & ASSOCIATES <i>inspired to achieve</i></p>	Project: Alfords Point Road Upgrade		Acute Houses
	Description: Extent of Acute Noise Cameron PI - Nallada PI		 Ground Floor  First Floor  Ground + First Floor
Date: 18/06/2012			
Reference: TF553-02P04 (rev 0)	Client: Roads and Maritime Services (RMS)	Scale: 1: 2000 A4	






	Project: Alfords Point Road Upgrade		Acute Houses  Ground Floor  First Floor  Ground + First Floor
Date: 18/06/2012	Description: Extent of Acute Noise Tallowood Cl - Ironbark Cl		
Reference: TF553-02P05 (rev 0)	Client: Roads and Maritime Services (RMS)		

Scale: 1: 1300 A4



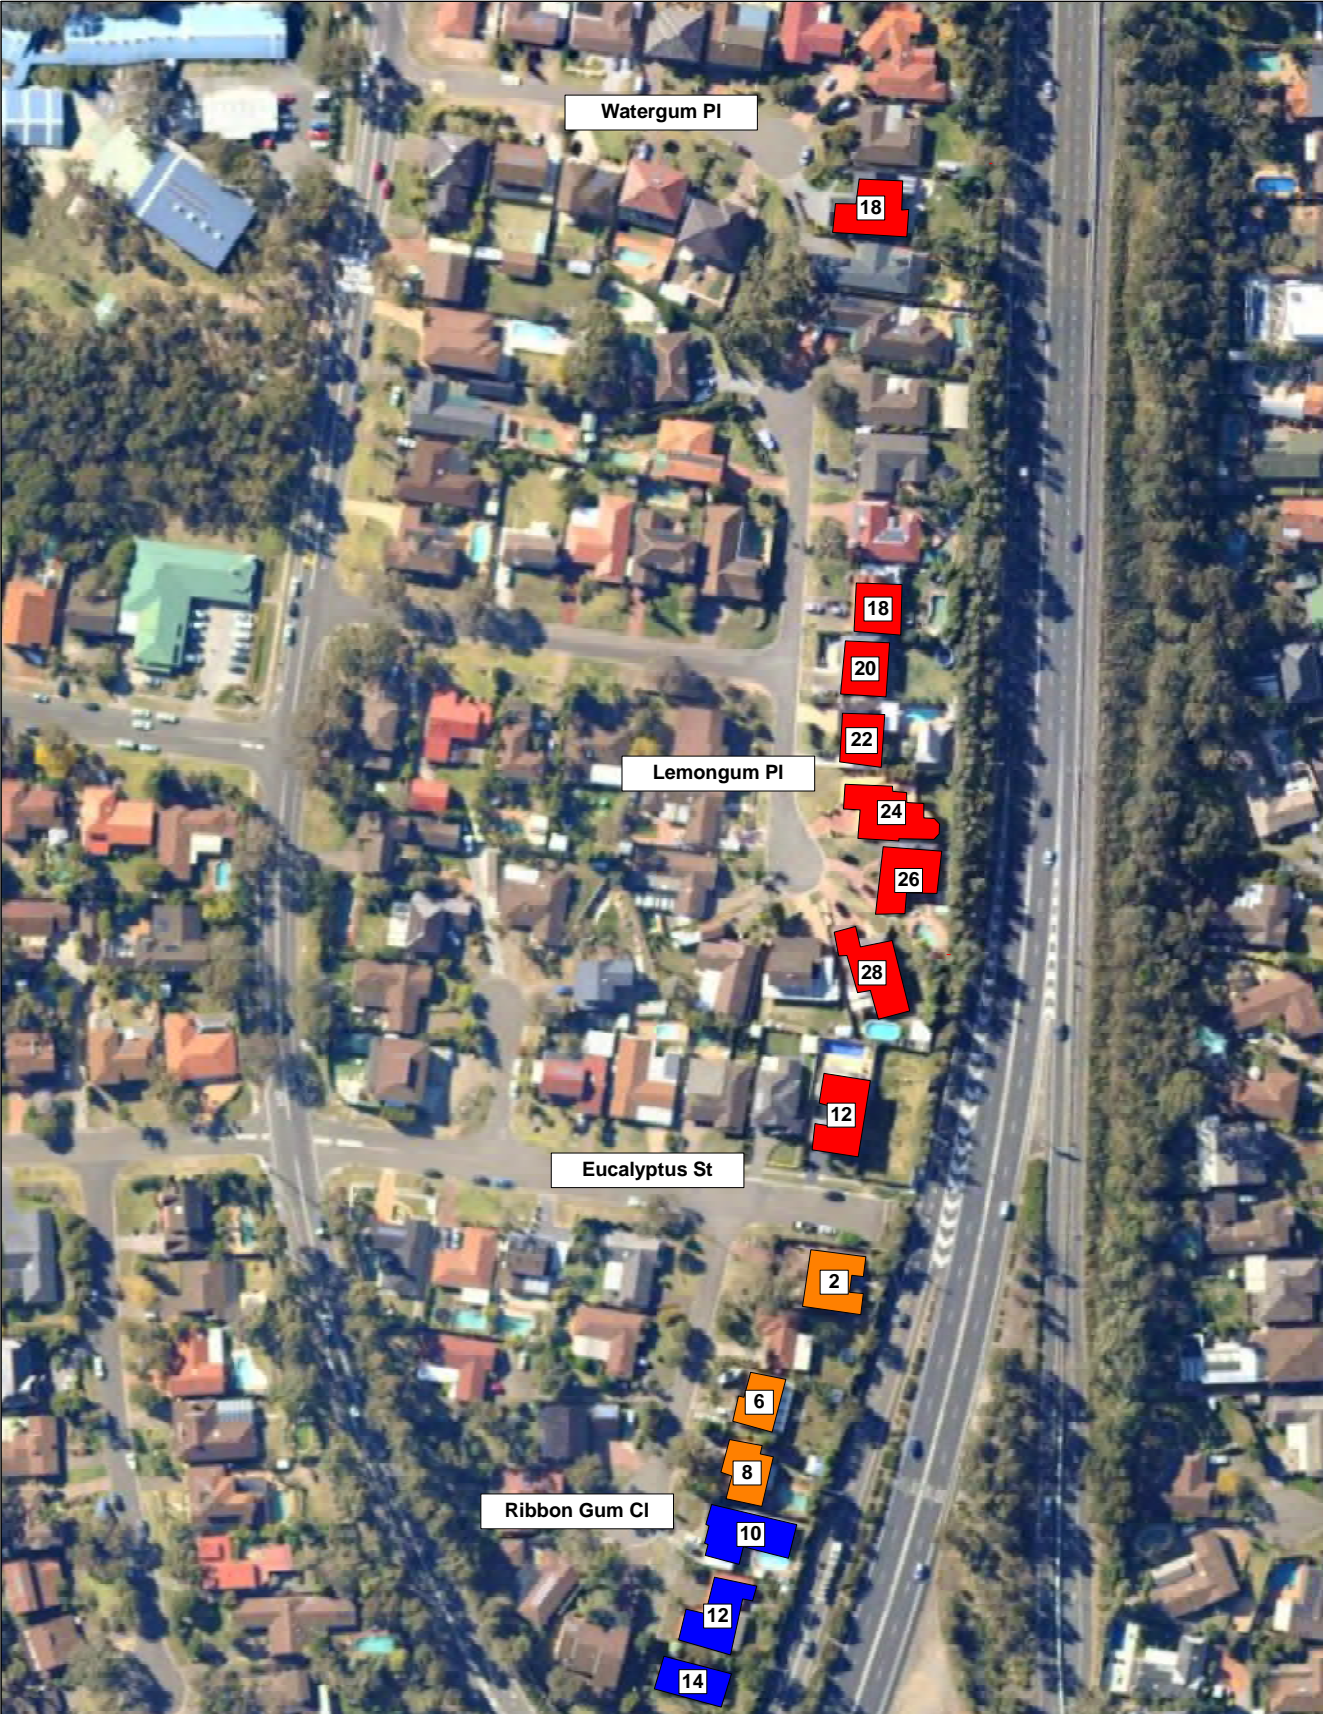


 <p>RENZO TONIN & ASSOCIATES <i>Inspired to achieve</i></p>	<p>Project: Alfords Point Road Upgrade</p> <p>Description: Extent of Acute Noise Turpentine CI - Jarrah CI</p>		<p>Acute Houses</p> <ul style="list-style-type: none"> Ground Floor First Floor Ground + First Floor
<p>Date: 18/06/2012</p>	<p>Client: Roads and Maritime Services (RMS)</p>		<p>Scale: 1: 1600 A4</p>
<p>Reference: TF553-02P06 (rev 0)</p>			



 <p>RENZO TONIN & ASSOCIATES <i>Inspired to achieve</i></p>	<p>Project:</p> <p>Alfords Point Road Upgrade</p> <p>Description:</p> <p>Extent of Acute Noise Watergum PI - Ribbon Gum CI</p>		<p>Acute Houses</p> <ul style="list-style-type: none"> Ground Floor First Floor Ground + First Floor
<p>Date: 18/06/2012</p>	<p>Client: Roads and Maritime Services (RMS)</p>		
<p>Reference: TF553-02P07 (rev 0)</p>		<p>Scale: 1: 2000 A4</p>	

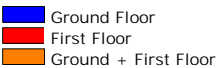

	Project: Alfords Point Road Upgrade		Acute Houses 
Date: 18/06/2012	Description: Extent of Acute Noise Sylvan Ridge Dr		
Reference: TF553-02P08 (rev 0)	Client: Roads and Maritime Services (RMS)		