


Appendix D

Catchment Layout Plans


Existing Catchments

Future Catchments

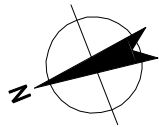


LEGEND

EXISTING

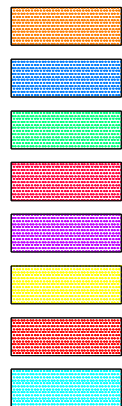

- CATCHMENT AREA 1
- CATCHMENT AREA 2
- CATCHMENT AREA 3
- CATCHMENT AREA 4
- CATCHMENT AREA 5
- CATCHMENT AREA 6
- CATCHMENT AREA 7
- CATCHMENT AREA 8

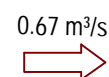

0.67 m³/s


RUNOFF 10 YEAR ARI

PLAN

SCALE 1:2000

PRELIMINARY

A	DRAFT CONCEPT DESIGN	JF*	30.08.2012
No.	Amendment Description	Initials	Date
A3 Original	This sheet may be prepared using colour and may be incomplete if copied		

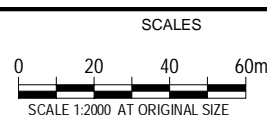

PREPARED BY
GHD
LEVELS 2 & 3 GHD Tower
24 Honeyuckle Drive
Newcastle NSW 2300 Australia
T 61 2 4979 9999 F 61 2 4979 9988
E ntmall@ghd.com.au
W www.ghd.com.au

DESIGNED E. DONATI
DRAWN R. COCKS
REVIEWED


CLIENTS
PEOPLE
PERFORMANCE

ROADS & MARITIME SERVICES

SOUTHERLAND SHIRE COUNCIL AREA
MR 190 ALFORDS POINT ROAD
ROAD UPGRADE BETWEEN THE SOUTHERN ABUTMENT OF
ALFORDS POINT BRIDGE AND BRUSHWOOD DRIVE, ALFORDS POINT
EXISTING CATCHMENT PLAN


FILE No. F3/505.1849	DRAWING 21-21268-C009.dwg	PRINTED DATE 09-Nov-12, 2:35 PM	SHEET No. 09 OF 14
REGISTRATION NUMBER DS2012/000XXX			

Plot Date: 09-Nov-12, 3:46 PM
Cad File No.: \\ghdnet\ghd\AU\Sydney\Projects\2121268\CA\DD\Drawings\Drawings
from Newcastle 2012\009\21-21268-C010.dwg

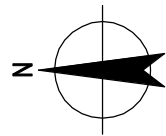


LEGEND

EXISTING

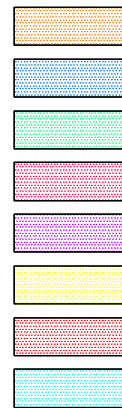

- CATCHMENT AREA 1
- CATCHMENT AREA 2
- CATCHMENT AREA 3
- CATCHMENT AREA 4
- CATCHMENT AREA 5
- CATCHMENT AREA 6
- CATCHMENT AREA 7
- CATCHMENT AREA 8

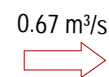


RUNOFF 10 YEAR ARI

PLAN

SCALE 1:2000

PRELIMINARY

No.	Amendment Description	Initials	Date
A	DRAFT CONCEPT DESIGN		30.08.2012
A3 Original	This sheet may be prepared using colour and may be incomplete if copied		

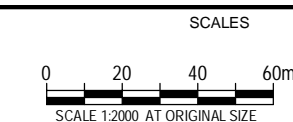

PREPARED BY
Levels 2 & 3 GHD Tower
24 Honeyuckle Drive
Newcastle NSW 2300 Australia
T 61 2 4979 9999 F 61 2 4979 9988
E ntmall@ghd.com.au
W www.ghd.com.au

DESIGNED E. DONATI
DRAWN R. COCKS
REVIEWED

GHD
CLIENTS
PEOPLE
PERFORMANCE

ROADS & MARITIME SERVICES

SOUTHERLAND SHIRE COUNCIL AREA
MR 190 ALFORDS POINT ROAD
ROAD UPGRADE BETWEEN THE SOUTHERN ABUTMENT OF
ALFORDS POINT BRIDGE AND BRUSHWOOD DRIVE, ALFORDS POINT
EXISTING CATCHMENT PLAN

FILE No. F3/505.1849	DRAWING 21-21268-C010.dwg	PRINTED DATE 09-Nov-12, 3:46 PM	SHEET No. 10 OF 14
REGISTRATION NUMBER DS2012/000XXX			


Plot Date: 09-Nov-12, 3:46 PM
Cad File No:
from Newcastle 2012/0009, 21-21268-C011.dwg



PLAN
SCALE 1:2000

PRELIMINARY

No.	Amendment Description	Initials	Date
A	DRAFT CONCEPT DESIGN	JF*	30.08.2012
A3 Original	This sheet may be prepared using colour and may be incomplete if copied		

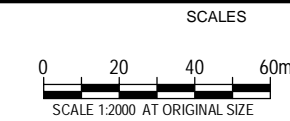

PREPARED BY
Levels 2 & 3 GHD Tower
24 Honeyuckle Drive
Newcastle NSW 2300 Australia
T 61 2 4979 9999 F 61 2 4979 9988
E ntmill@ghd.com.au
W www.ghd.com.au

DESIGNED E. DONATI
DRAWN R. COCKS
REVIEWED

ROADS & MARITIME SERVICES

SOUTHERLAND SHIRE COUNCIL AREA
MR 190 ALFORDS POINT ROAD
ROAD UPGRADE BETWEEN THE SOUTHERN ABUTMENT OF
ALFORDS POINT BRIDGE AND BRUSHWOOD DRIVE, ALFORDS POINT
EXISTING CATCHMENT PLAN

FILE No.
F3/505.1849

DRAWING
21-21268-C011.dwg


PRINTED DATE
09-Nov-12, 3:46 PM

SHEET No.
11
OF

REGISTRATION NUMBER
DS2012/000XXX

14

Plot Date: 09-Nov-12, 3:47 PM
Cad File No: \\gnd\gnd\AU\Sydney\Projects\2121268\CA\DD\Drawings\Drawings
from Newcastle 2012\009_21-21268-C012.dwg

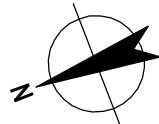


LEGEND

PROPOSED



CATCHMENT AREA 1
CATCHMENT AREA 2
CATCHMENT AREA 3
CATCHMENT AREA 4
CATCHMENT AREA 5
CATCHMENT AREA 6
CATCHMENT AREA 7
CATCHMENT AREA 8
CATCHMENT AREA 9

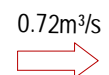

RUNOFF 10 YEAR ARI

PLAN

SCALE 1:2000

PRELIMINARY

No.	Amendment Description	Initials	Date
A	DRAFT CONCEPT DESIGN	JF	30.08.2012
A3 Original	This sheet may be prepared using colour and may be incomplete if copied		

SCALES	
	SCALE 1:2000 AT ORIGINAL SIZE
Co-ordinate System: MGA Zone 56	Height Datum: A.H.D.

PREPARED BY	Levels 2 & 3 GHD Tower 24 Honeyuckle Drive Newcastle NSW 2300 Australia T 61 2 4979 9999 F 61 2 4979 9988 E ntmill@ghd.com.au W www.ghd.com.au
DESIGNED E. DONATI	
DRAWN R. COCKS	
REVIEWED	

ROADS & MARITIME SERVICES
SOUTHERLAND SHIRE COUNCIL AREA MR 190 ALFORDS POINT ROAD ROAD UPGRADE BETWEEN THE SOUTHERN ABUTMENT OF ALFORDS POINT BRIDGE AND BRUSHWOOD DRIVE, ALFORDS POINT PROPOSED CATCHMENT AREAS

FILE No. F3/505.1849	DRAWING 21-21268-C012.dwg	PRINTED DATE 09-Nov-12, 3:47 PM	SHEET No. 12 OF 14
REGISTRATION NUMBER DS2012/000XXX			

Plot Date: 09-Nov-12, 3:48 PM
Cad File No:\\gdn\gdn\AU\Sydney\Projects\2121268\CA\DD\Drawings\Drawings
from Newcastle 2012\009, 21-21268-C013.dwg

JOINS TO SHEET 012

JOINS TO SHEET 014



LEGEND

PROPOSED

- CATCHMENT AREA 1
- CATCHMENT AREA 2
- CATCHMENT AREA 3
- CATCHMENT AREA 4
- CATCHMENT AREA 5
- CATCHMENT AREA 6
- CATCHMENT AREA 7
- CATCHMENT AREA 8
- CATCHMENT AREA 9

0.72m³/s
RUNOFF 10 YEAR ARI

PLAN
SCALE 1:2000

PRELIMINARY

No.	Amendment Description	Initials	Date
A	DRAFT CONCEPT DESIGN	JF	30.08.2012
A3 Original	This sheet may be prepared using colour and may be incomplete if copied		



SCALES	
SCALE 1:2000 AT ORIGINAL SIZE	
Co-ordinate System: MGA Zone 56	Height Datum: A.H.D.

PREPARED BY	Levels 2 & 3 GHD Tower 24 Honeyesuckle Drive Newcastle NSW 2300 Australia T 61 2 4979 9999 F 61 2 4979 9988 E ntimail@ghd.com.au W www.ghd.com.au
DESIGNED E. DONATI	
DRAWN R. COCKS	
REVIEWED	

ROADS & MARITIME SERVICES
SOUTHERLAND SHIRE COUNCIL AREA MR 190 ALFORDS POINT ROAD ROAD UPGRADE BETWEEN THE SOUTHERN ABUTMENT OF ALFORDS POINT BRIDGE AND BRUSHWOOD DRIVE, ALFORDS POINT PROPOSED CATCHMENT AREAS

FILE No. F3/505.1849	DRAWING 21-21268-C013.dwg	PRINTED DATE 09-Nov-12, 3:48 PM	SHEET No. 13 OF 14
REGISTRATION NUMBER DS2012/000XXX			


Plot Date: 09-Nov-12, 2:39 PM
Cad File No: 21-21268-C014.dwg
from Newcastle 2012/0009, 21-21268-C014.dwg

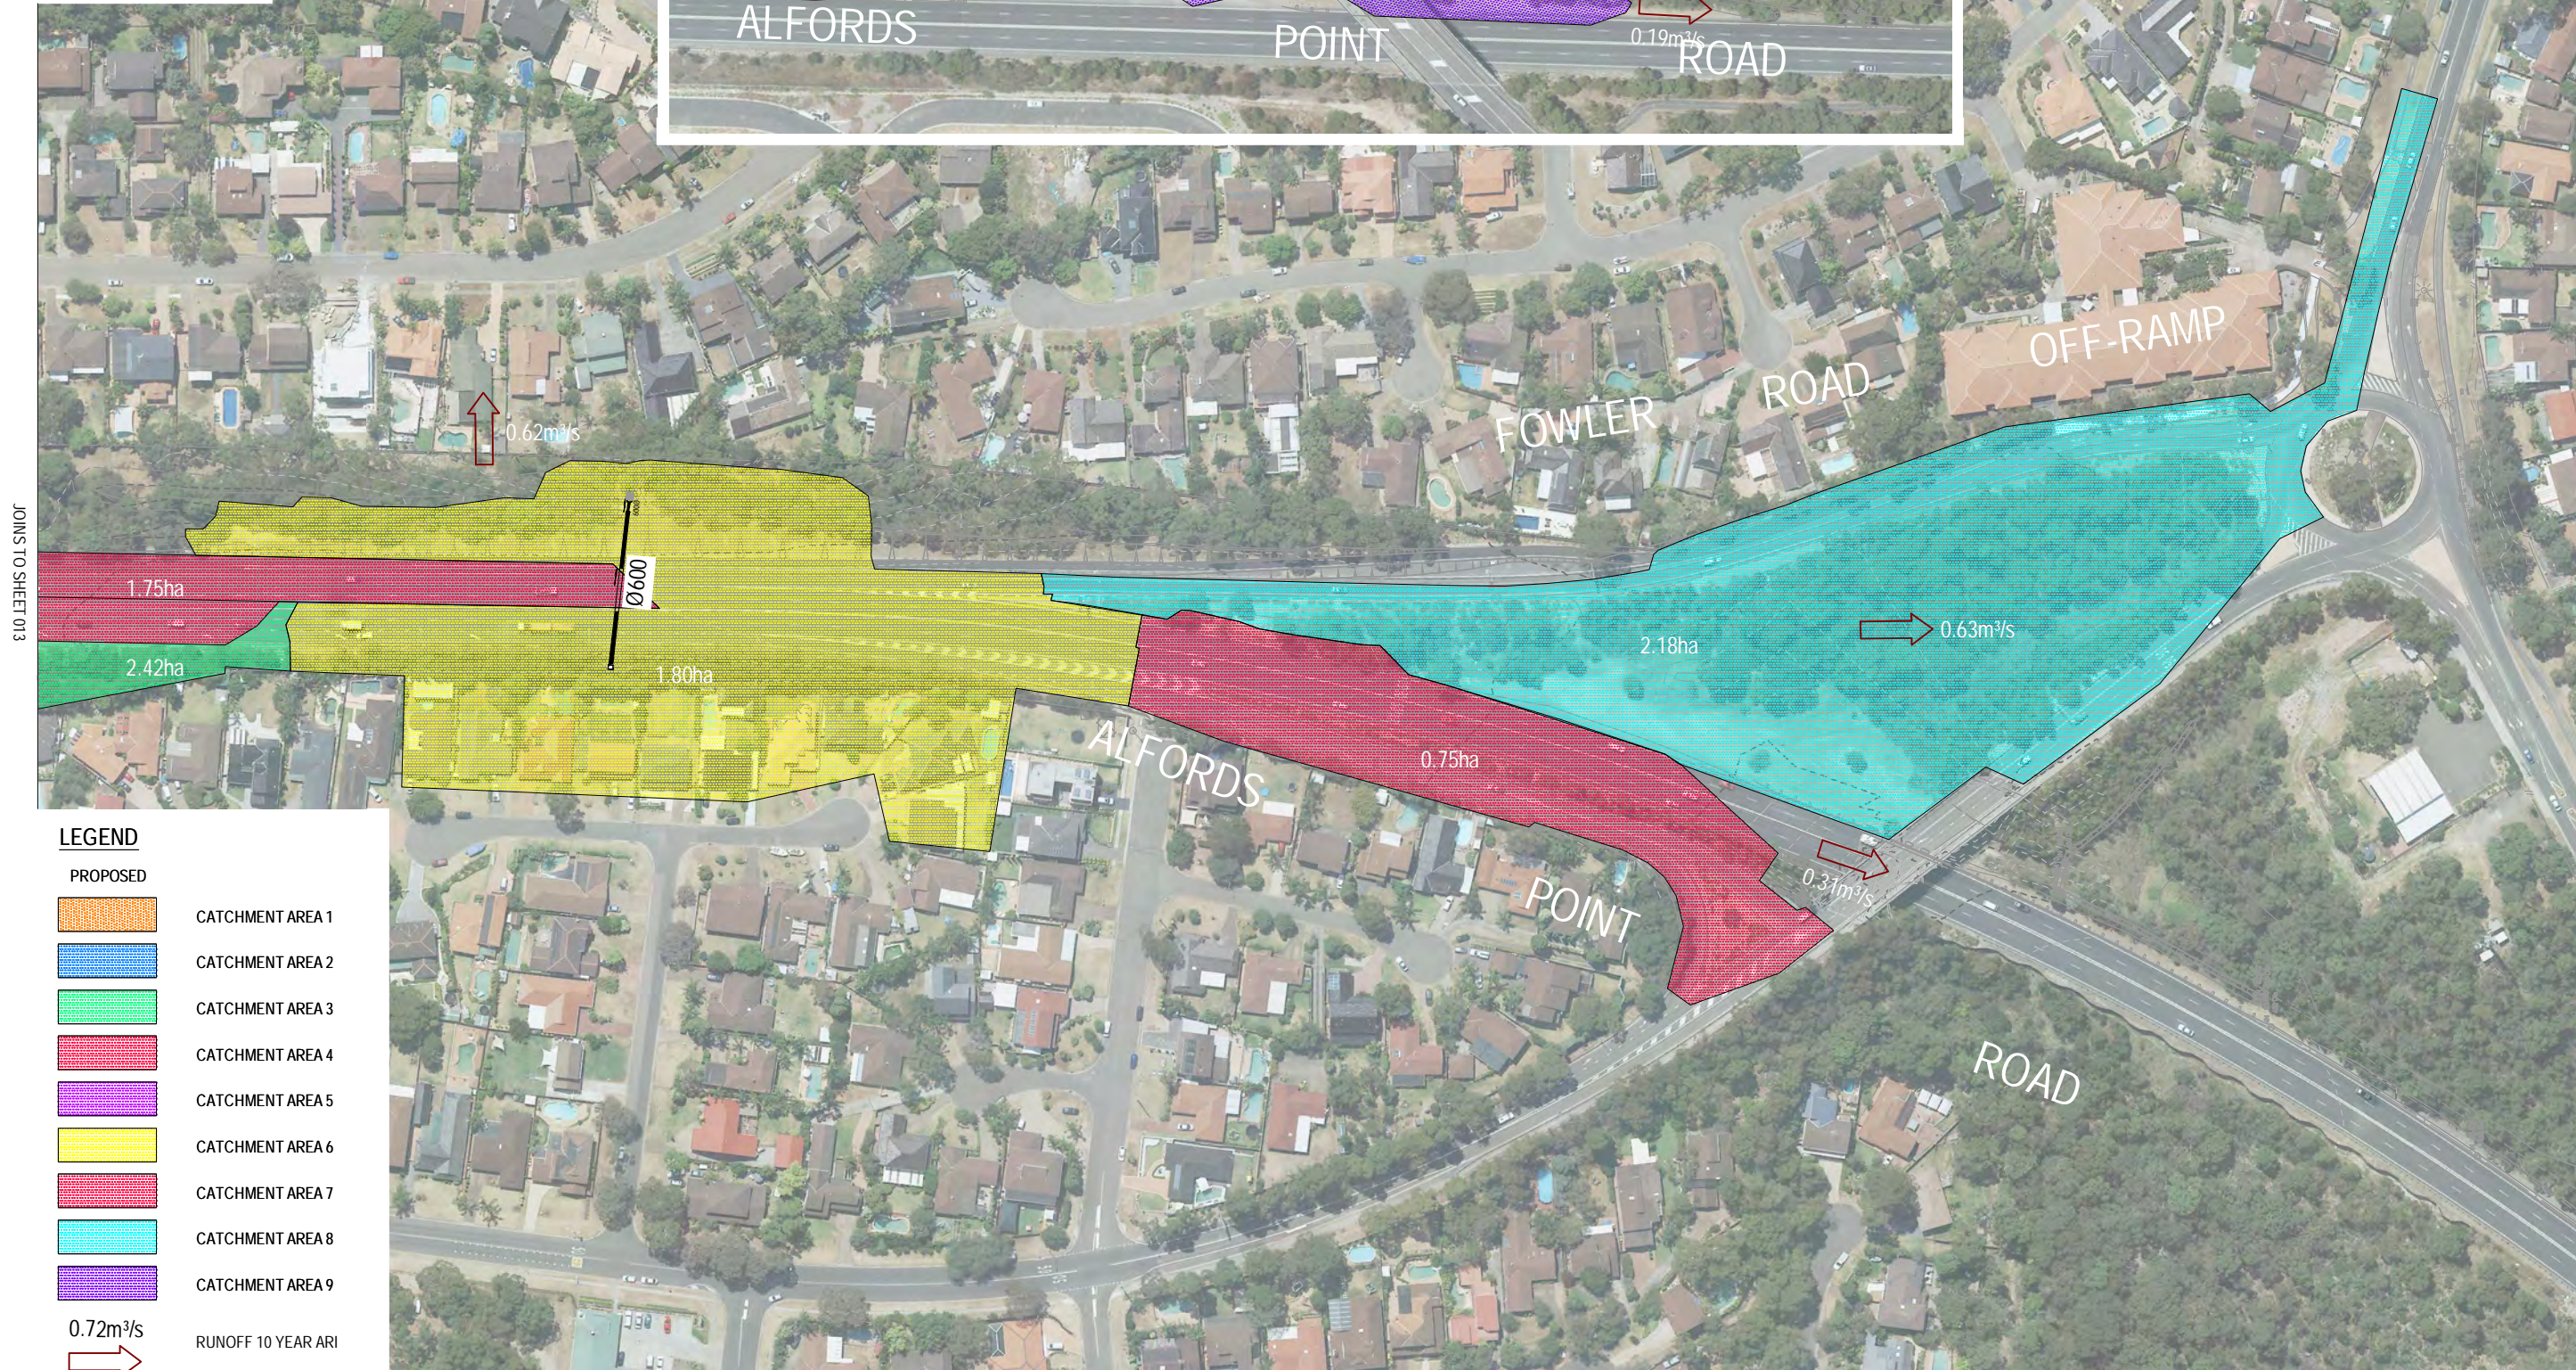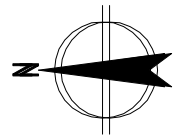

PLAN
SCALE 1:2000

PRELIMINARY

No.	Amendment Description	Initials	Date
A	DRAFT CONCEPT DESIGN	JF*	30.08.2012
A3 Original	This sheet may be prepared using colour and may be incomplete if copied		

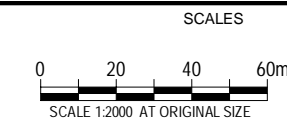

PREPARED BY
GHD
CLIENTS
PEOPLE
PERFORMANCE

Levels 2 & 3 GHD Tower
24 Honeyuckle Drive
Newcastle NSW 2300 Australia
T 61 2 4979 9999 F 61 2 4979 9988
E ntmill@ghd.com.au
W www.ghd.com.au

DESIGNED E. DONATI
DRAWN R. COCKS
REVIEWED

ROADS & MARITIME SERVICES

SOUTHERLAND SHIRE COUNCIL AREA
MR 190 ALFORDS POINT ROAD
ROAD UPGRADE BETWEEN THE SOUTHERN ABUTMENT OF
ALFORDS POINT BRIDGE AND BRUSHWOOD DRIVE, ALFORDS POINT
PROPOSED CATCHMENT AREAS

FILE No. F3/505.1849	DRAWING 21-21268-C014.dwg	PRINTED DATE 09-Nov-12, 2:39 PM	SHEET No. 14 OF 14
REGISTRATION NUMBER DS2012/000XXX			