

Appendix B

Concept design plans



Transport
Roads & Maritime
Services

ROADS AND MARITIME SERVICES


CAMDEN AND CAMPBELLTOWN COUNCIL AREAS

MR178 NARELLAN ROAD

WIDENING TO SIX LANES

CAMDEN VALLEY WAY, NARELLAN TO BLAXLAND ROAD, CAMPBELLTOWN

CONCEPT ROAD DESIGN

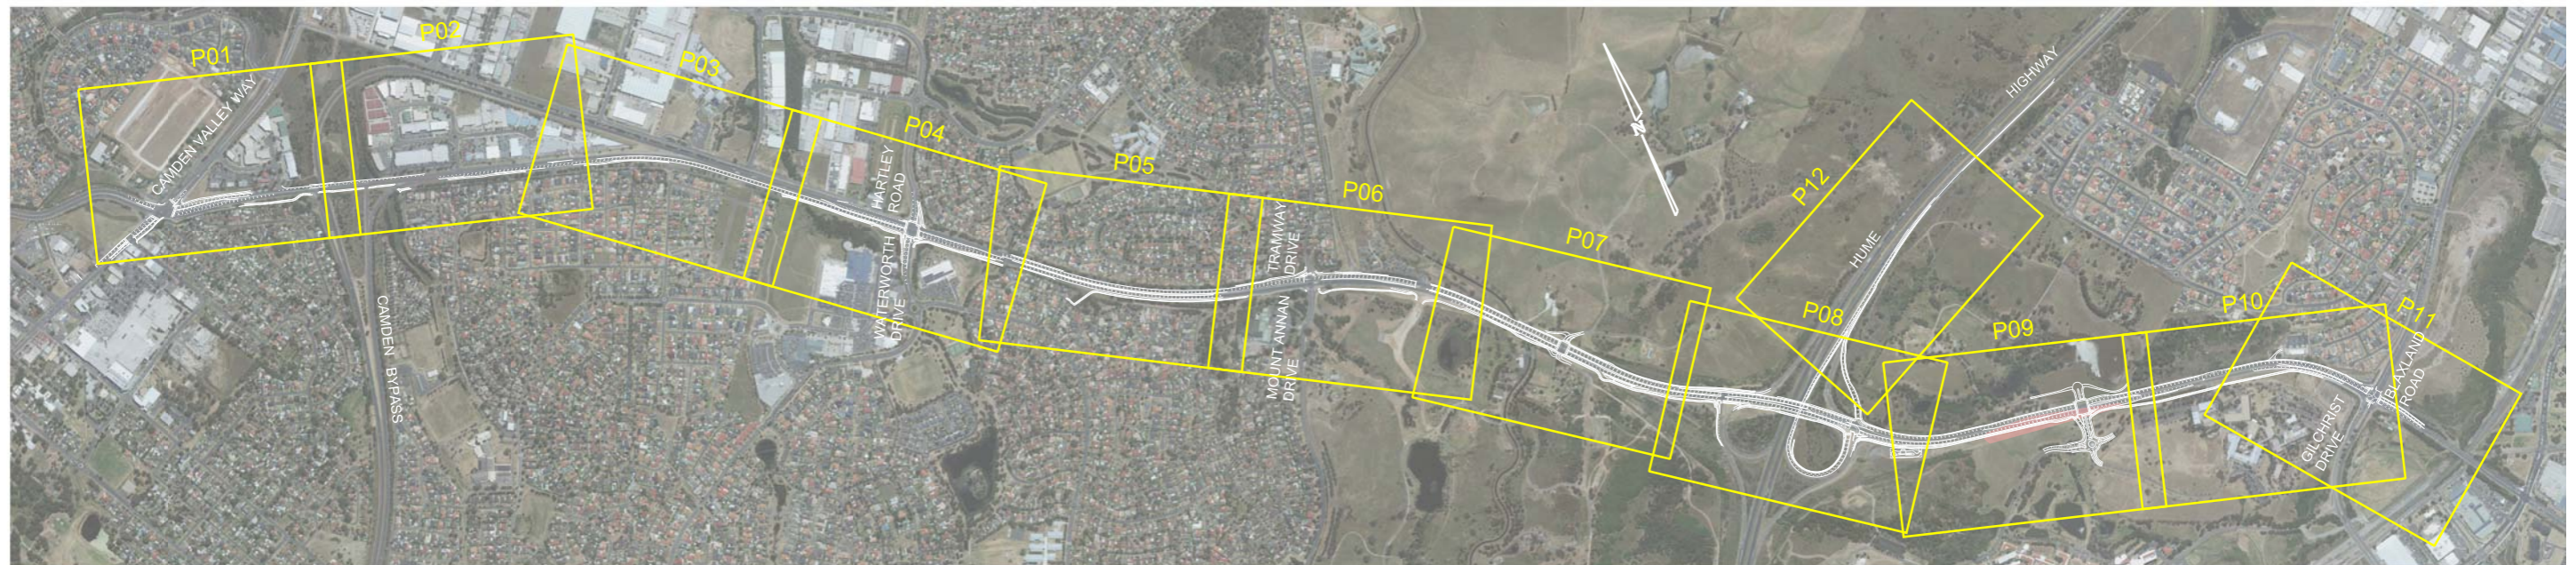


PRODUCED: 6/05/2013 AT 3:48:11 PM USER: wassellp
 FILE PATH: K:\Design\pds\0178_075_CD_2733_NR\Drawings\20000001_cover.dgn
 PLOT DRIVER: K:\Design\pds\4\misc_villes\benley 2010\pd-tul_rv.plt
 PEN TABLE: c:\data\benley\WorkSpace\Standards\tablest\pen1.txt - SUBSTITUTIONS FOR COLOUR.tbl

PREPARED BY
ROAD DESIGN ENGINEERING
ENGINEERING TECHNOLOGY
ASSET MAINTENANCE


SHEET INDEX

| TITLE | SHEET No. | TITLE | SHEET No. |
|------------------------|-----------|-------|-----------|
| COVER SHEET | 001 | | |
| TYPICAL CROSS SECTIONS | X01 - X04 | | |
| PLANS | P01 - P12 | | |


| | | | |
|---|--------------------------|---------------------------|-------------------------|
| FILE No. SF2012/018698 | DRAWING 001_cover.dgn | No. of VOLUMES 2 | No. of SHEETS 18 |
| REGISTRATION NUMBER 0178.076.CD.2733 | | | SHEET No. 001 |
| LINEAR REFERENCING START: 0000178, 0130, C1, 0.547 FINISH: 0000178, 0035, C1, 0.478 | | PRINTED DATE 6/05/2013 | |

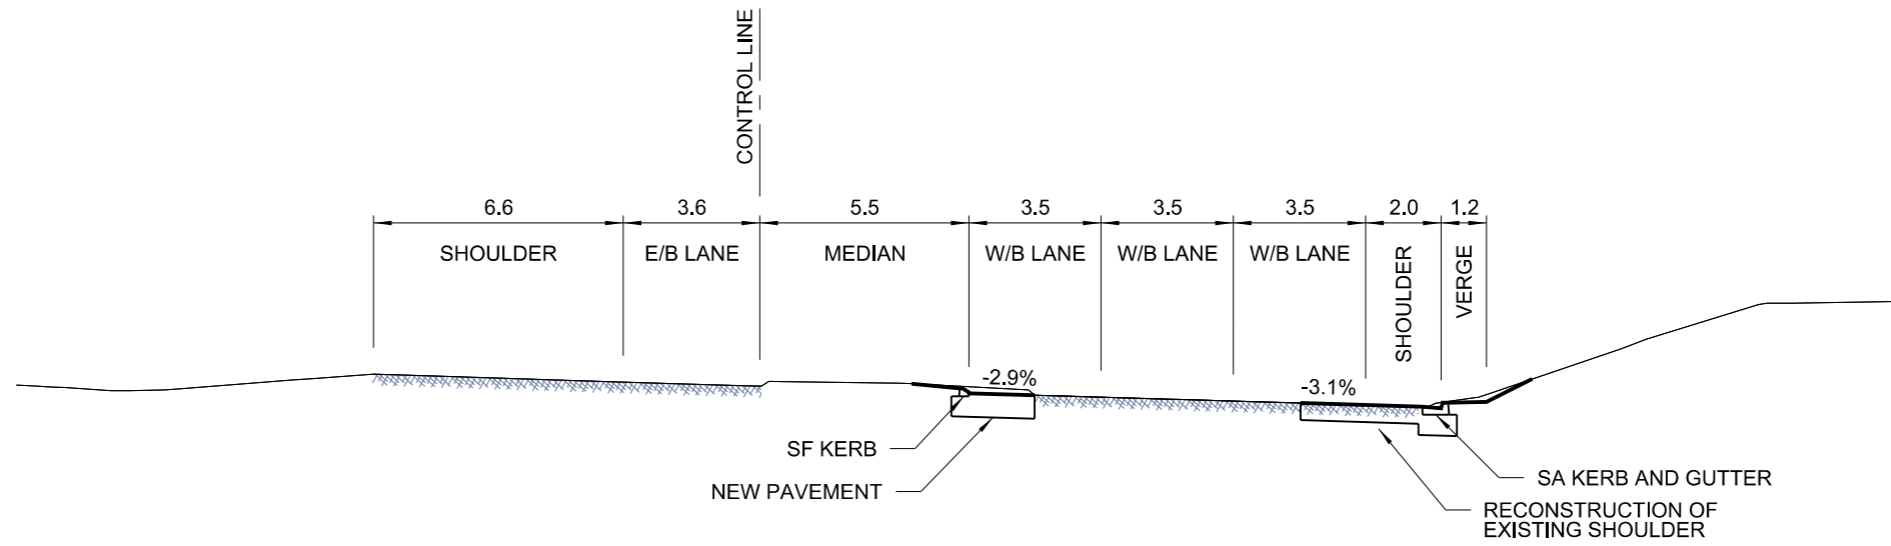

SECTION WEST OF CAMDEN BYPASS CONNECTION (CH 1620)

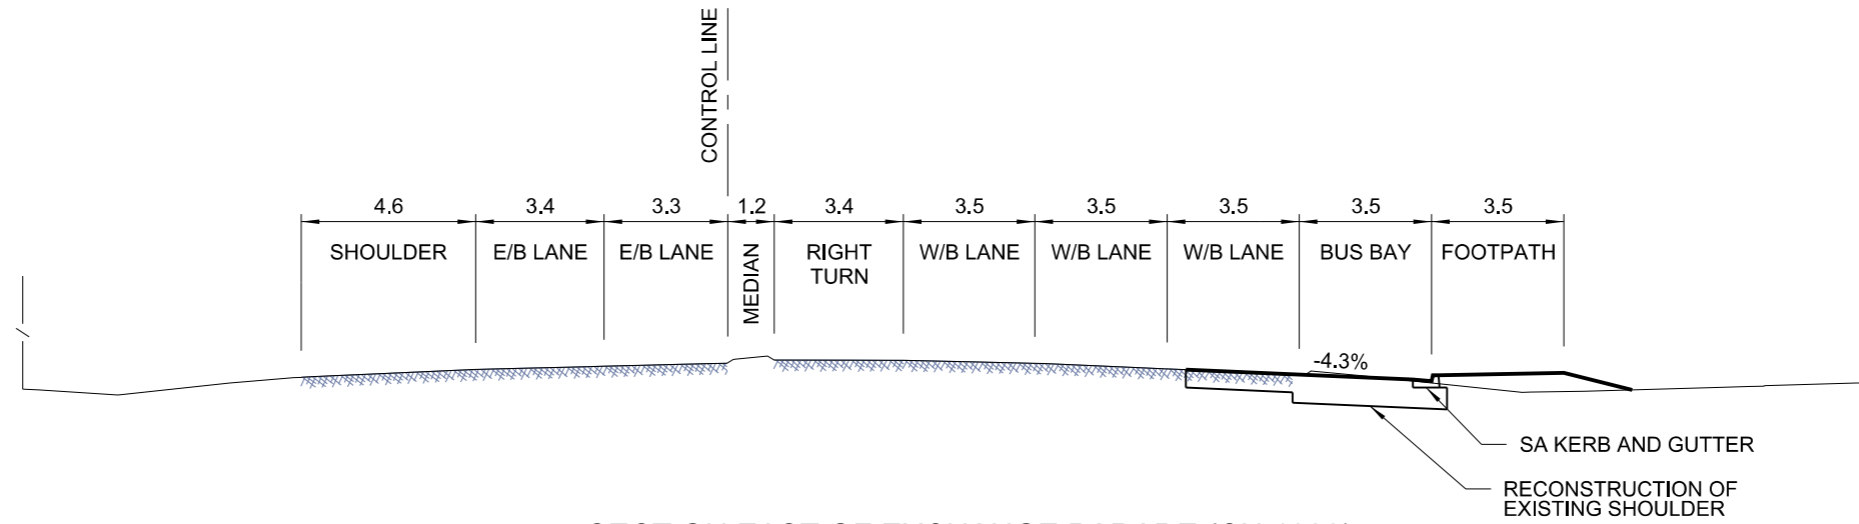

SECTION EAST OF EXCHANGE PARADE (CH 1090)

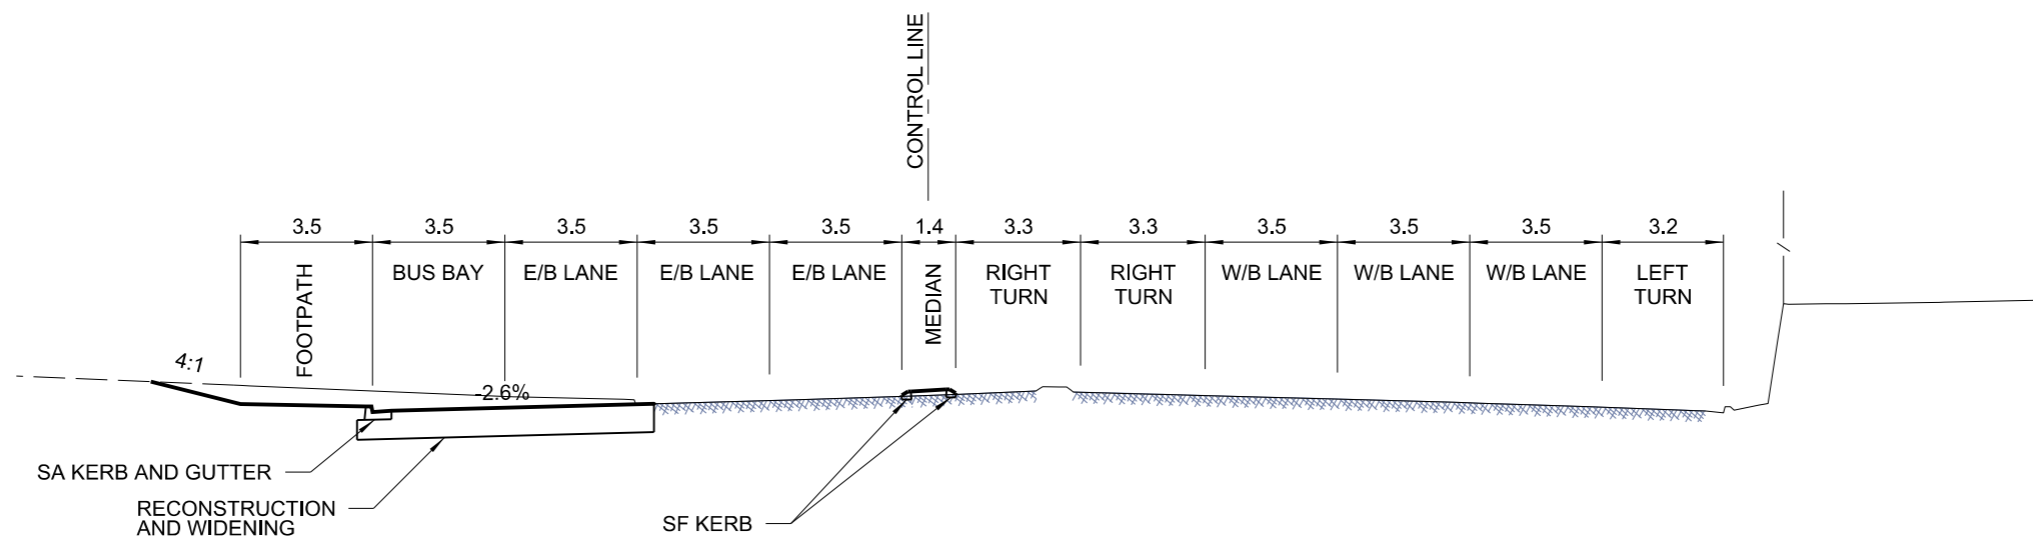

SECTION EAST OF CAMDEN VALLEY WAY (CH 240)

PRODUCED: 6/05/2013 AT 3:49:50 PM - untitled
 FILE PATH: K:\design\pds\0178_075_CD_2733_NRD\Drawings\2000\X01_tpxs.dgn
 PLOT DRIVER: \$PLTDRVL\$
 PEN TABLE: \$PENTBL\$

| No. | Amendment Description | Initials | Date |
|-------------|---|----------|------|
| A3 original | This sheet may be prepared using colour and may be incomplete if copied | | |

SCALES

SCALE 1:200m

Co-ordinate System: MGA Zone 56
Height Datum: A.H.D.

NSW GOVERNMENT
Transport
 Roads & Maritime
 Services


DESIGNED: W. WILLIAMS
 REVIEWED: P. WASSSELL

ROADS AND MARITIME SERVICES


CAMDEN AND CAMPBELLTOWN COUNCIL AREAS
 MR178 NARELLAN ROAD
 CAMDEN VALLEY WAY, NARELLAN TO BLAXLAND ROAD, CAMPBELLTOWN
 PRELIMINARY CONCEPT DESIGN - WIDENING TO SIX LANES
 TYPICAL CROSS SECTIONS

| | | |
|--|-------------------------|---------------------------|
| FILE No. SF2012/018698 | DRAWING X01_tpxs.dgn | PRINTED DATE 6/05/2013 |
| REGISTRATION NUMBER 0178.075.CD.2733 | | |


SHEET No.
X01

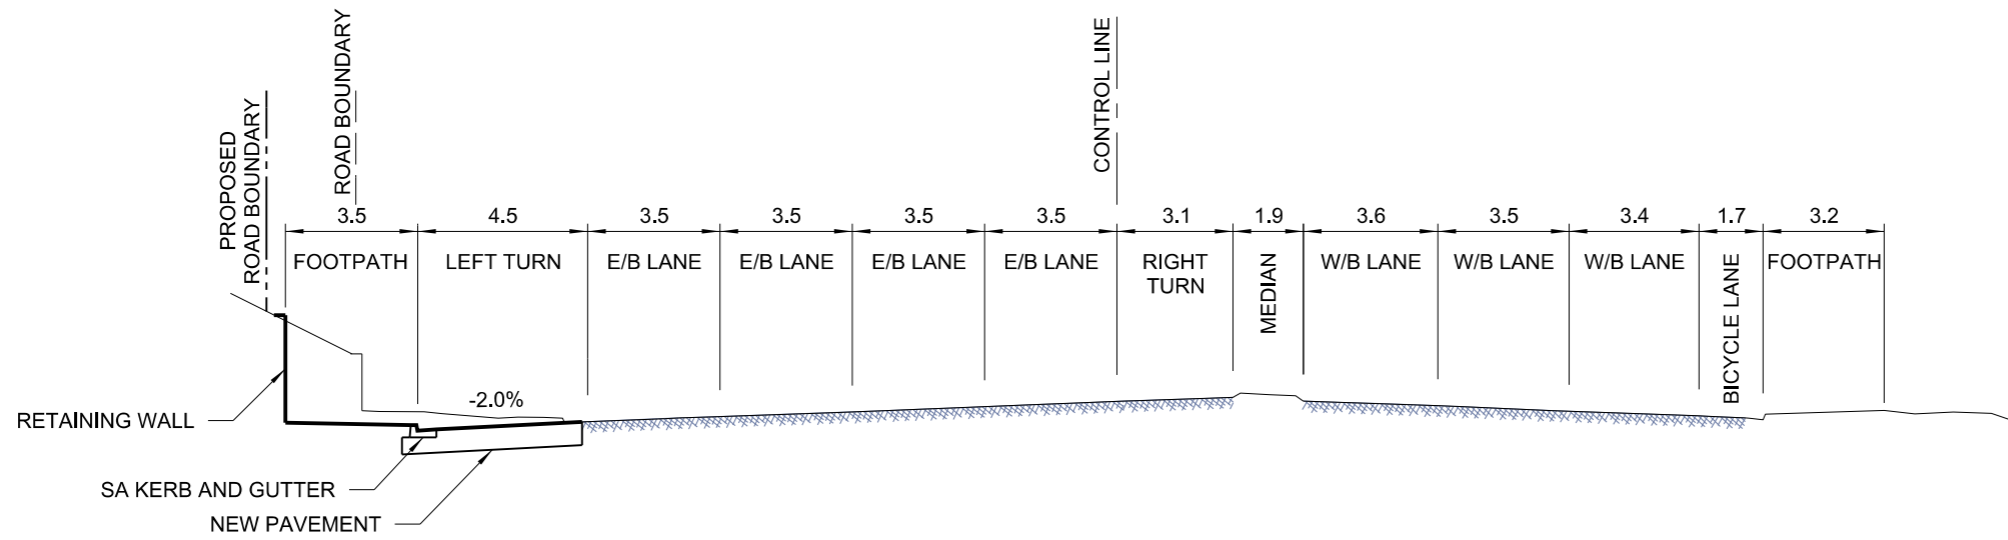

SECTION WEST OF TRAMWAY DRIVE AND MOUNT ANNAN DRIVE (CH 3540)

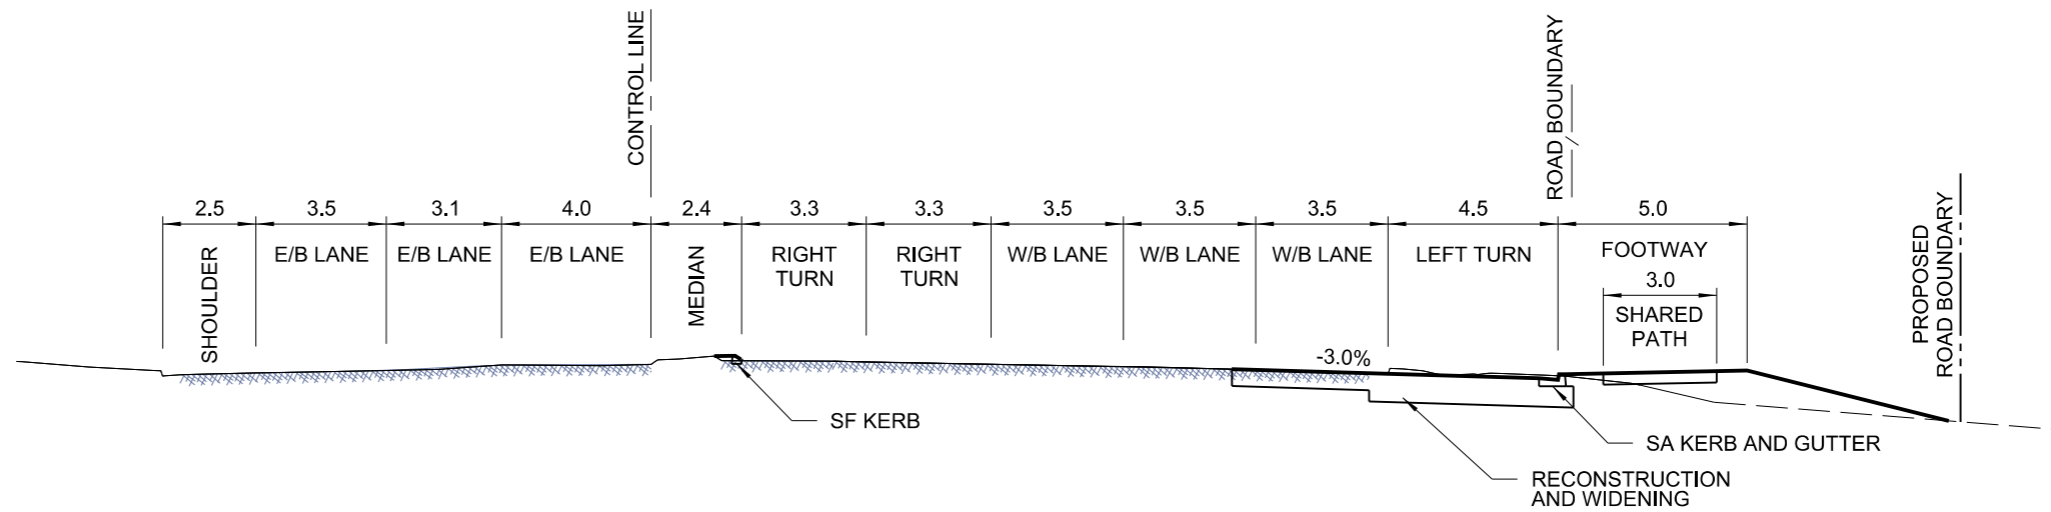

SECTION EAST OF HARTLEY ROAD AND WATERWORTH DRIVE (CH 2500)

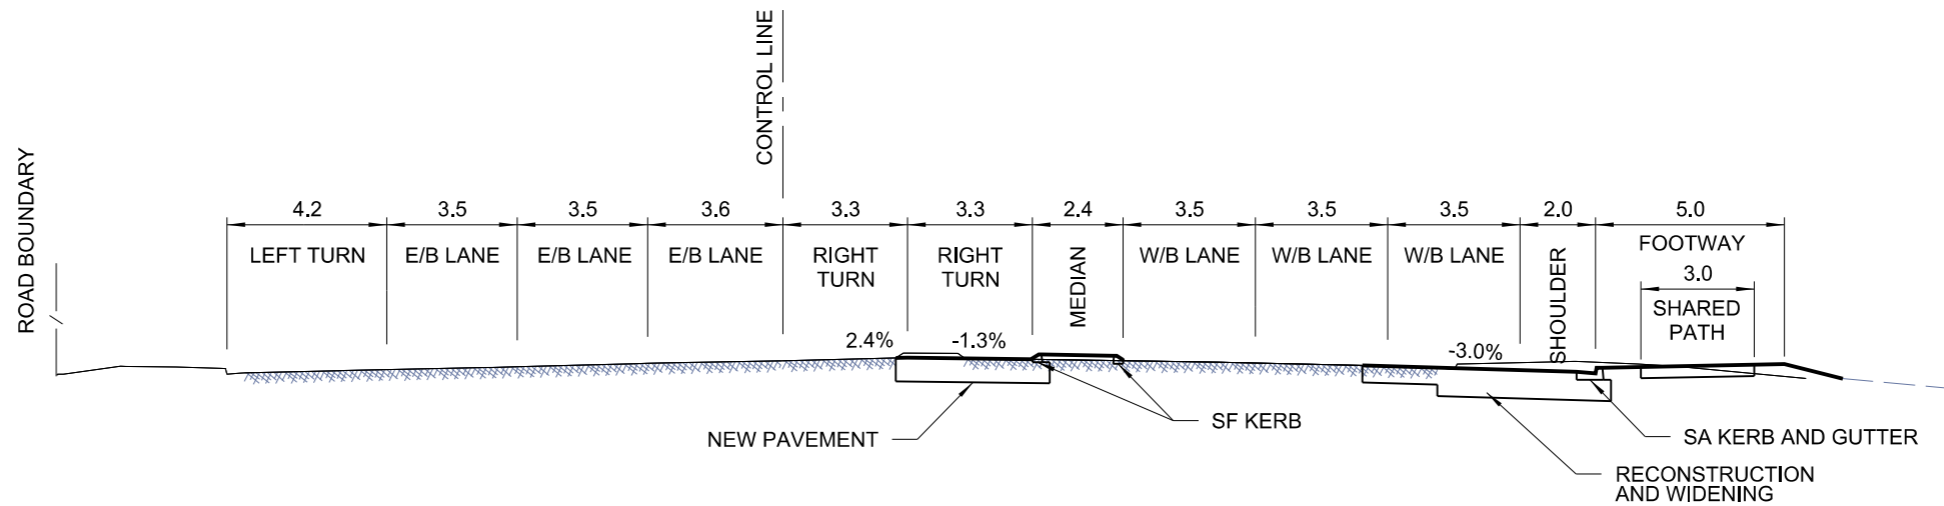

SECTION WEST OF HARTLEY ROAD AND WATERWORTH DRIVE (CH 2280)

PRODUCED: 6/05/2013 AT 3:49:51 PM
 FILE PATH: K:\Design\pds\0178_075_CD_2733_NRD\Drawings\2000\X02_tpxs.dgn
 PLOT DRIVER: \$PLTDRVL\$
 PEN TABLE: \$PENTBL\$

| No. | Amendment Description | Initials | Date |
|-------------|---|----------|------|
| A3 original | This sheet may be prepared using colour and may be incomplete if copied | | |

SCALES

SCALE 1:200m

Co-ordinate System: MGA Zone 56
Height Datum: A.H.D.


Transport
Roads & Maritime
Services

DESIGNED: W. WILLIAMS
REVIEWED: P. WASSSELL


ROADS AND MARITIME SERVICES

CAMDEN AND CAMPBELLTOWN COUNCIL AREAS
MR178 NARELLAN ROAD
CAMDEN VALLEY WAY, NARELLAN TO BLAXLAND ROAD, CAMPBELLTOWN
PRELIMINARY CONCEPT DESIGN - WIDENING TO SIX LANES
TYPICAL CROSS SECTIONS


| | | | |
|--|-------------------------|---------------------------|-------------------------|
| FILE No. SF2012/018698 | DRAWING X02_tpxs.dgn | PRINTED DATE 6/05/2013 | SHEET No. X02 |
| REGISTRATION NUMBER 0178.075.CD.2733 | | | |

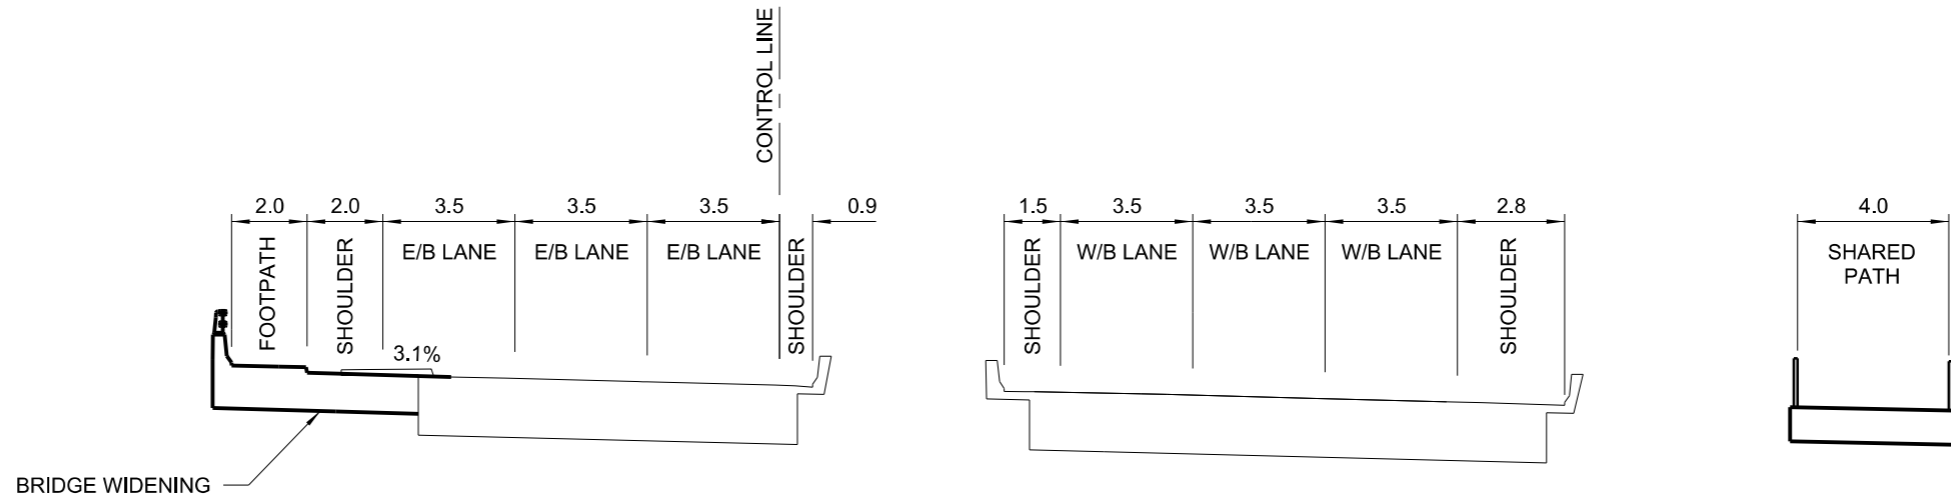

BRIDGE OVER HUME HIGHWAY (CH 5120)

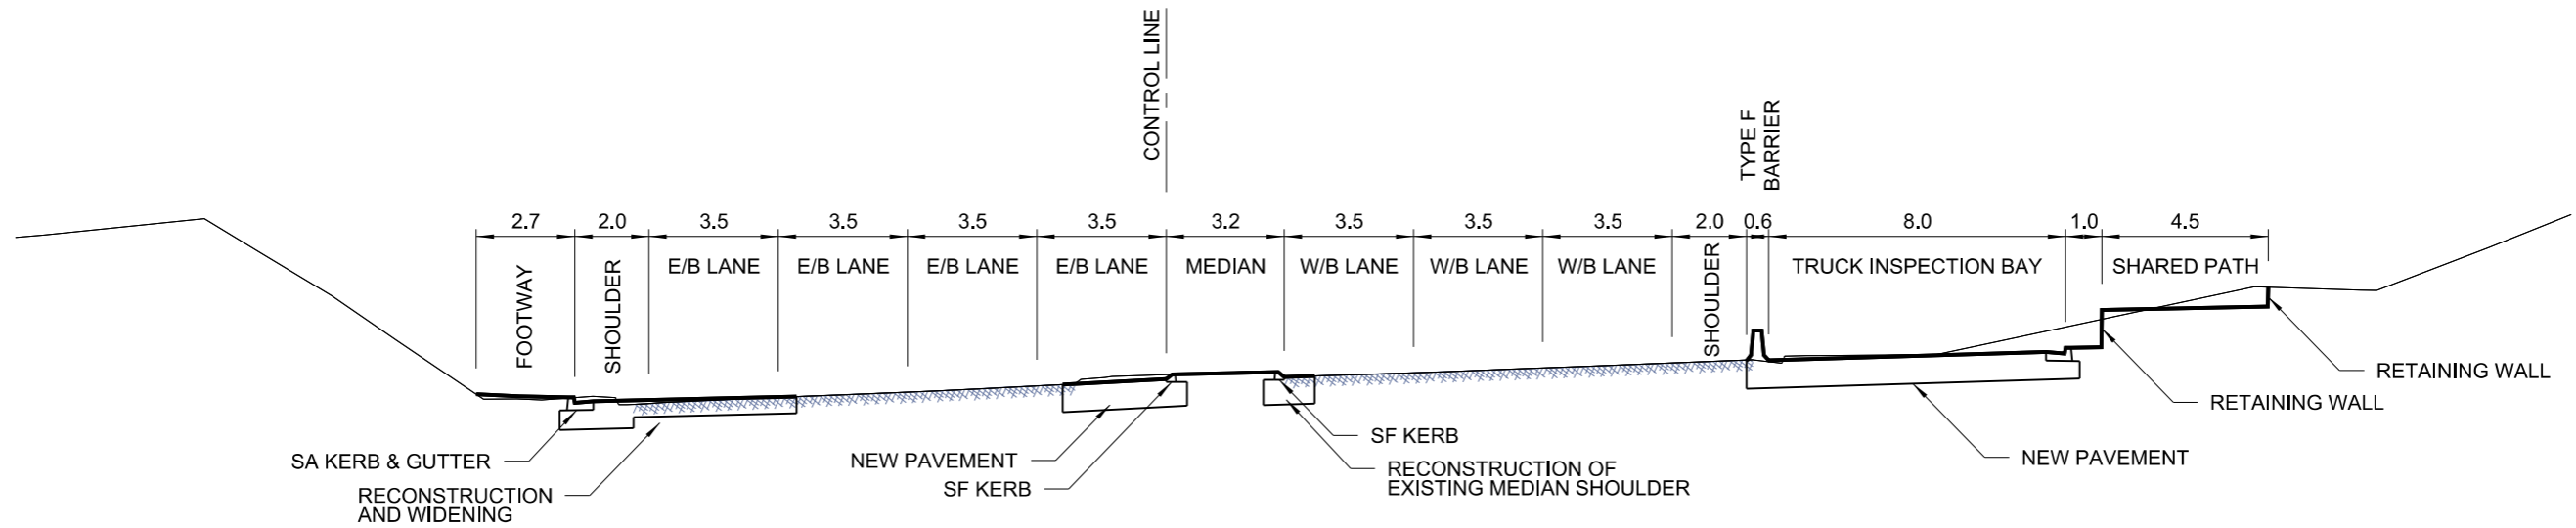

SECTION WEST OF BRIDGE OVER HUME HIGHWAY (CH 4600)

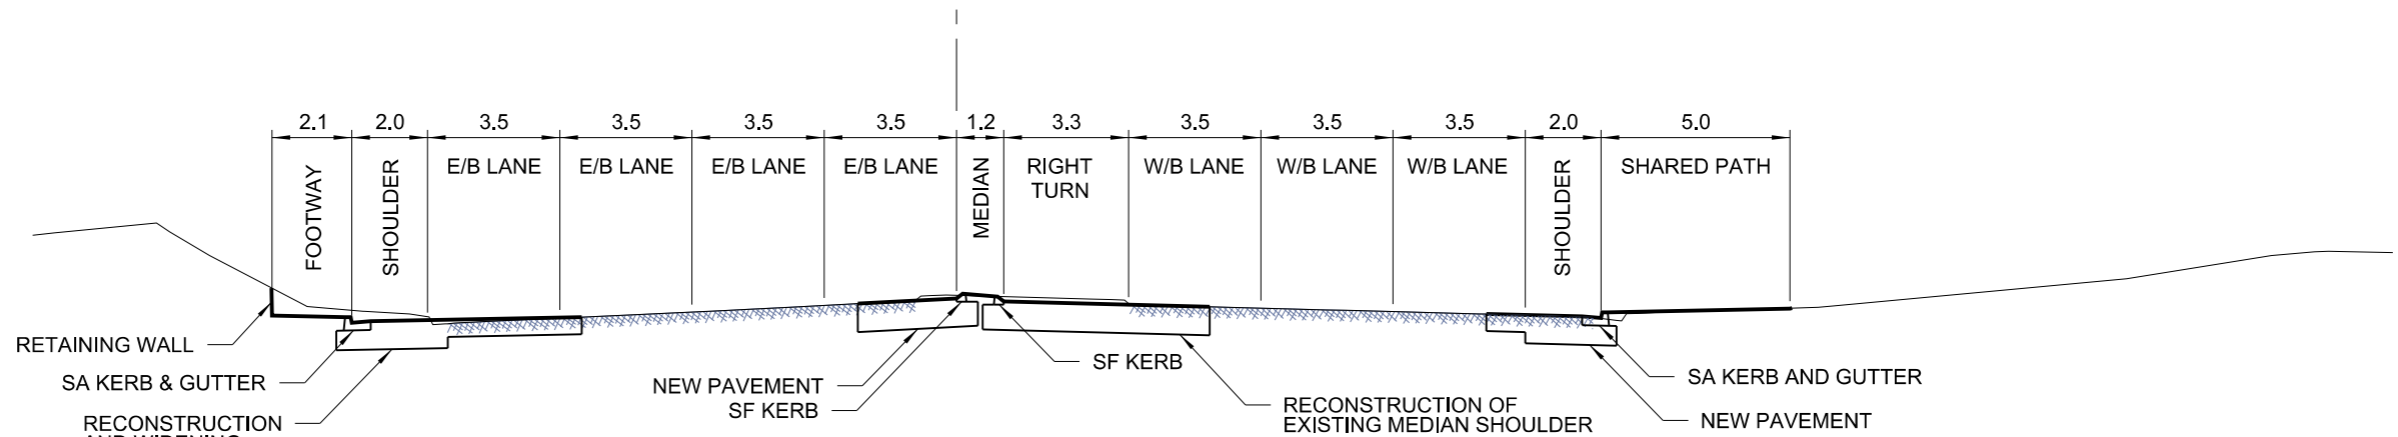

SECTION WEST OF BRIDGE OVER HUME HIGHWAY (CH 4500)

PRODUCED: 6/05/2013 AT 3:49:51 PM
 FILE PATH: K:\Design\pds\0178_075_CD_2733_NRD\Drawings\2000\X03_tpxs.dgn
 PLOT DRIVER: \$PLOTDRIVER\$
 PEN TABLE: \$PENTABLE\$


| No. | Amendment Description | Initials | Date |
|-------------|---|----------|------|
| A3 original | This sheet may be prepared using colour and may be incomplete if copied | | |

| | |
|---------------------------------|----------------------|
| SCALES | |
| | |
| SCALE 1:200m | |
| Co-ordinate System: MGA Zone 56 | Height Datum: A.H.D. |


| | |
|---|---|
| Transport Roads & Maritime Services | |
| DESIGNED: W.WILLIAMS | REVIEWED: P. WASSSELL |

| | |
|--|--|
| ROADS AND MARITIME SERVICES | |
| CAMDEN AND CAMPBELLTOWN COUNCIL AREAS MR178 NARELLAN ROAD CAMDEN VALLEY WAY, NARELLAN TO BLAXLAND ROAD, CAMPBELLTOWN PRELIMINARY CONCEPT DESIGN - WIDENING TO SIX LANES TYPICAL CROSS SECTIONS | |


| | | | |
|---------------------------|-------------------------|---------------------------|-------------------------|
| FILE No. SF2012/018698 | DRAWING X03_tpxs.dgn | PRINTED DATE 6/05/2013 | SHEET No. X03 |
| REGISTRATION NUMBER | | | |
| 0178.075.CD.2733 | | | |

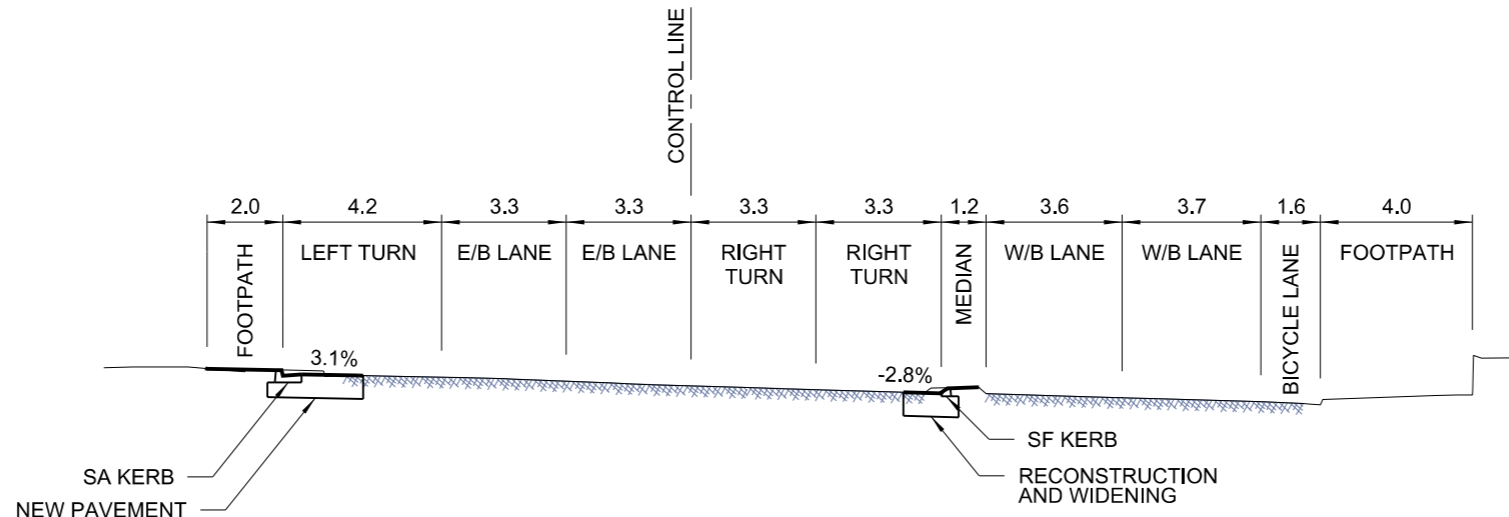

SECTION WEST OF BLAXLAND ROAD AND GILCHRIST DRIVE (CH 6820)

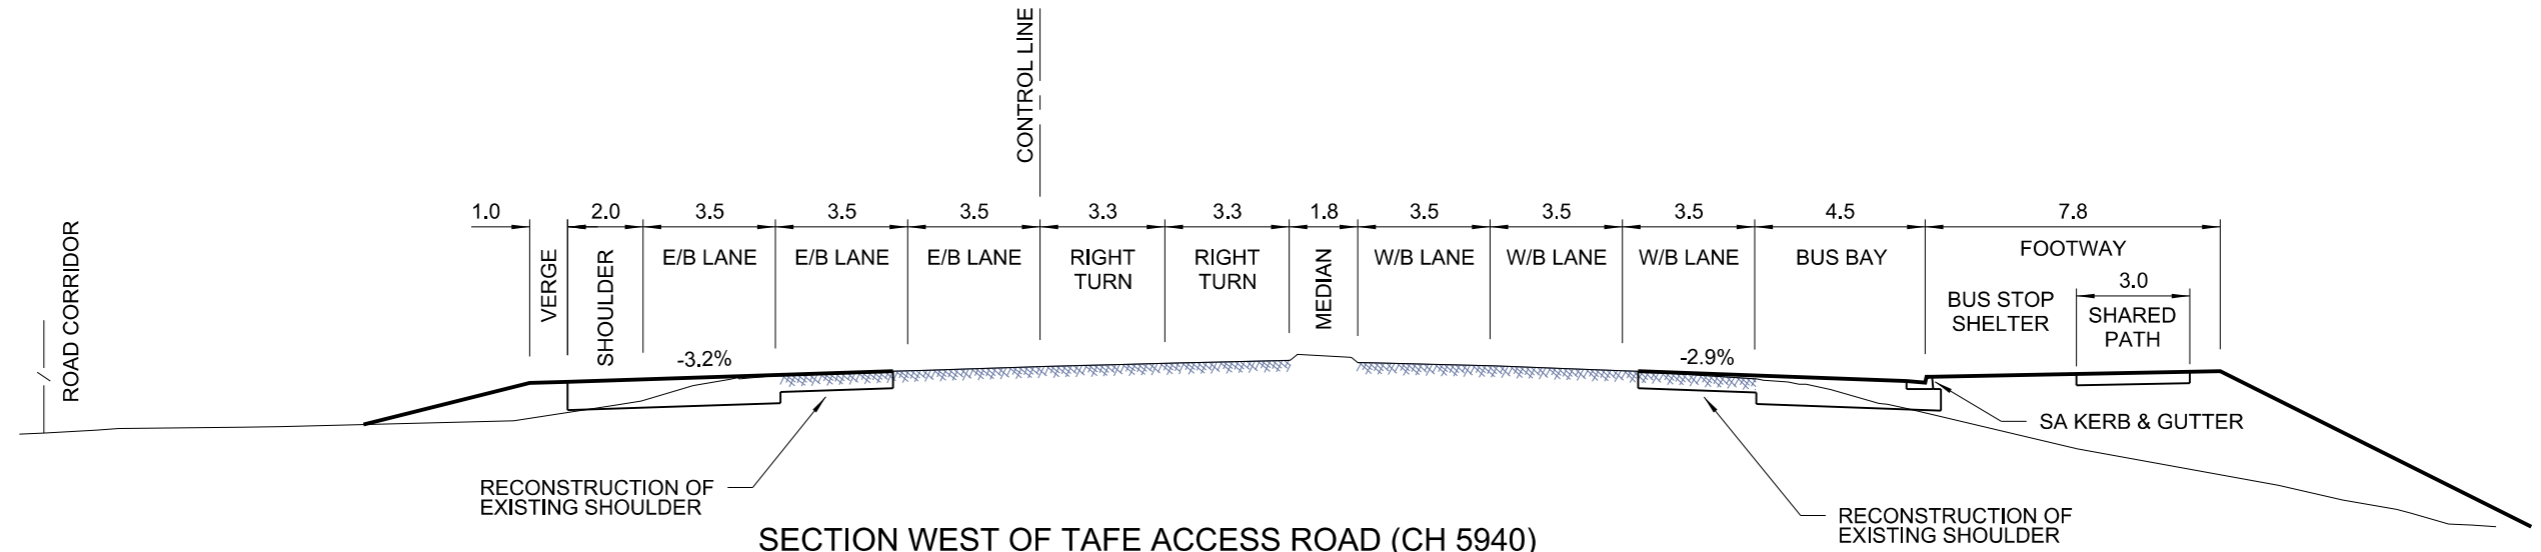

SECTION WEST OF TAFE ACCESS ROAD (CH 5940)

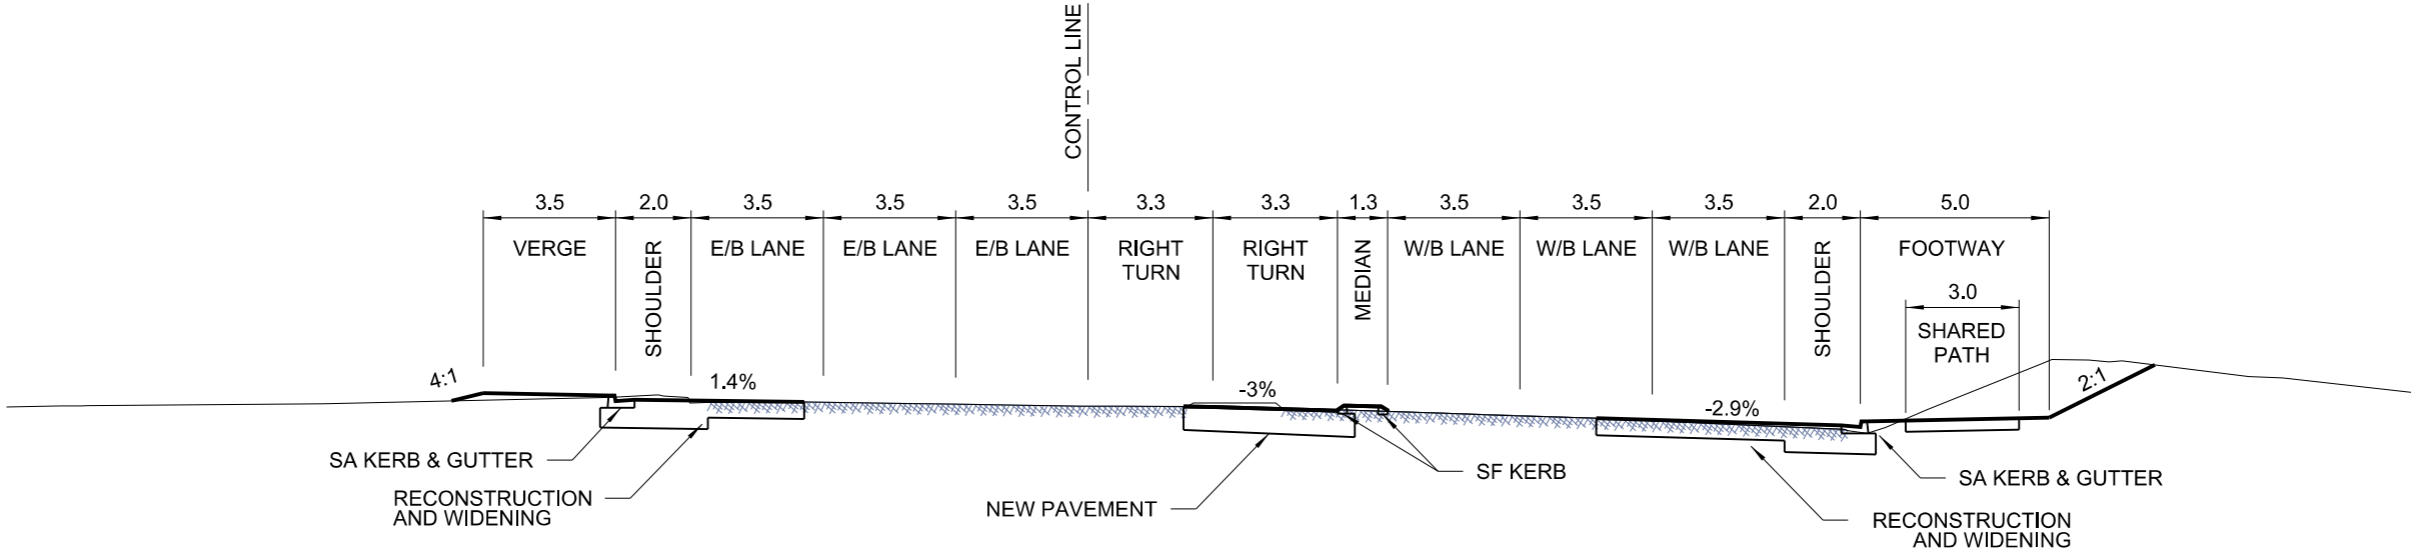

SECTION EAST OF BRIDGE OVER HUME HIGHWAY (CH 5220)

PRODUCED: 6/05/2013 AT 3:49:52 PM
 FILE PATH: K:\Design\pds\0178_075_CD_2733_NRD\Drawings\2000\X04_tpxs.dgn
 PLOT DRIVER: \$PLTDRVL\$
 PEN TABLE: \$PENBLL\$

| No. | Amendment Description | Initials | Date |
|-------------|---|----------|------|
| A3 original | This sheet may be prepared using colour and may be incomplete if copied | | |

SCALES

Co-ordinate System: MGA Zone 56
Height Datum: A.H.D.

NSW GOVERNMENT
Transport
 Roads & Maritime Services

DESIGNED: W. WILLIAMS
 REVIEWED: P. WASSSELL

ROADS AND MARITIME SERVICES

CAMDEN AND CAMPBELLTOWN COUNCIL AREAS
 MR178 NARELLAN ROAD
 CAMDEN VALLEY WAY, NARELLAN TO BLAXLAND ROAD, CAMPBELLTOWN
 PRELIMINARY CONCEPT DESIGN - WIDENING TO SIX LANES
 TYPICAL CROSS SECTIONS

| | | | |
|--|-------------------------|---------------------------|-------------------------|
| FILE No. SF2012/018698 | DRAWING X04_tpxs.dgn | PRINTED DATE 6/05/2013 | SHEET No. X04 |
| REGISTRATION NUMBER 0178.075.CD.2733 | | | |