



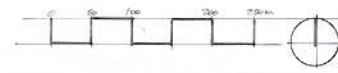

FOR CRG CONSIDERATION


SCALE 1:2000 0 50 100 200

FOR CRG CONSIDERATION

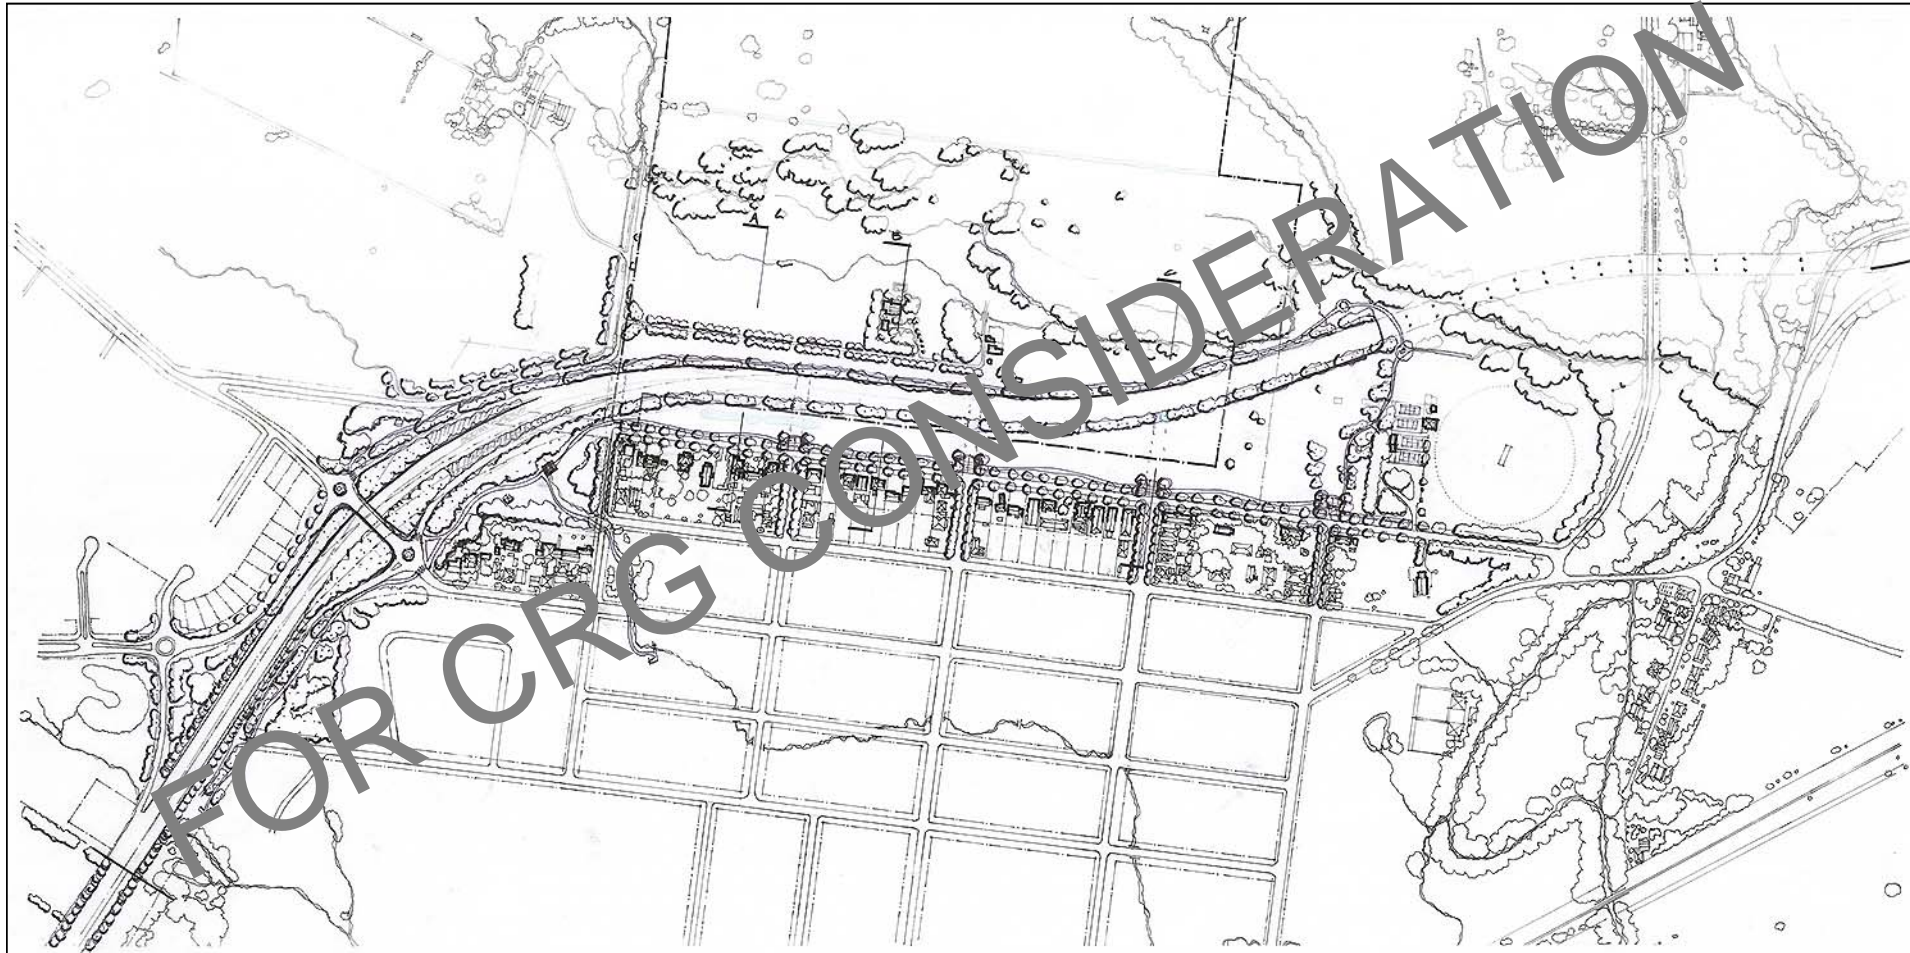

**BR3 ALIGNMENT**

NORTH BERRY PRECINCT SMP  
1000 SK009 1:200

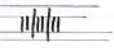



SCALE 1:2000 0 50 100 200

CMT+ Consultants & Engineers International Pty Ltd BERRY AERIAL PLAN  
 Day No 11082-SC-1111100




**BRS ALIGNMENT**  
 NORTH BERRY PRESENT DAY  
 1988 2003 1988



SECTION A



SECTION B

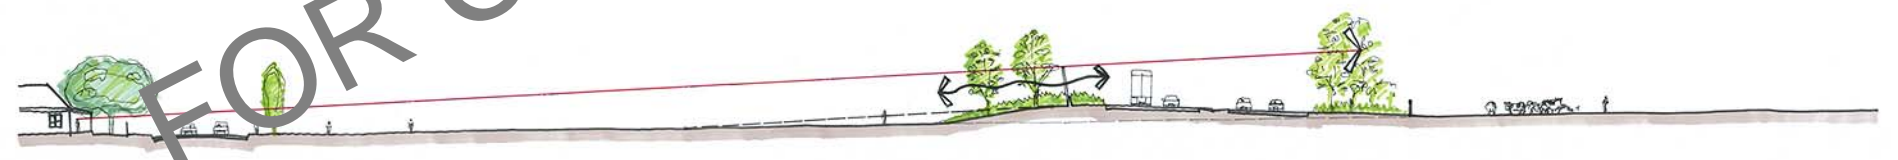



SECTION C

FOR CRG CONSIDERATION




SECTIONS - BR3  
NORTH BERRY PRECINCT CM+ 15/11/11  
11082 SK007 1:200


FOR CRG CONSIDERATION

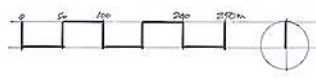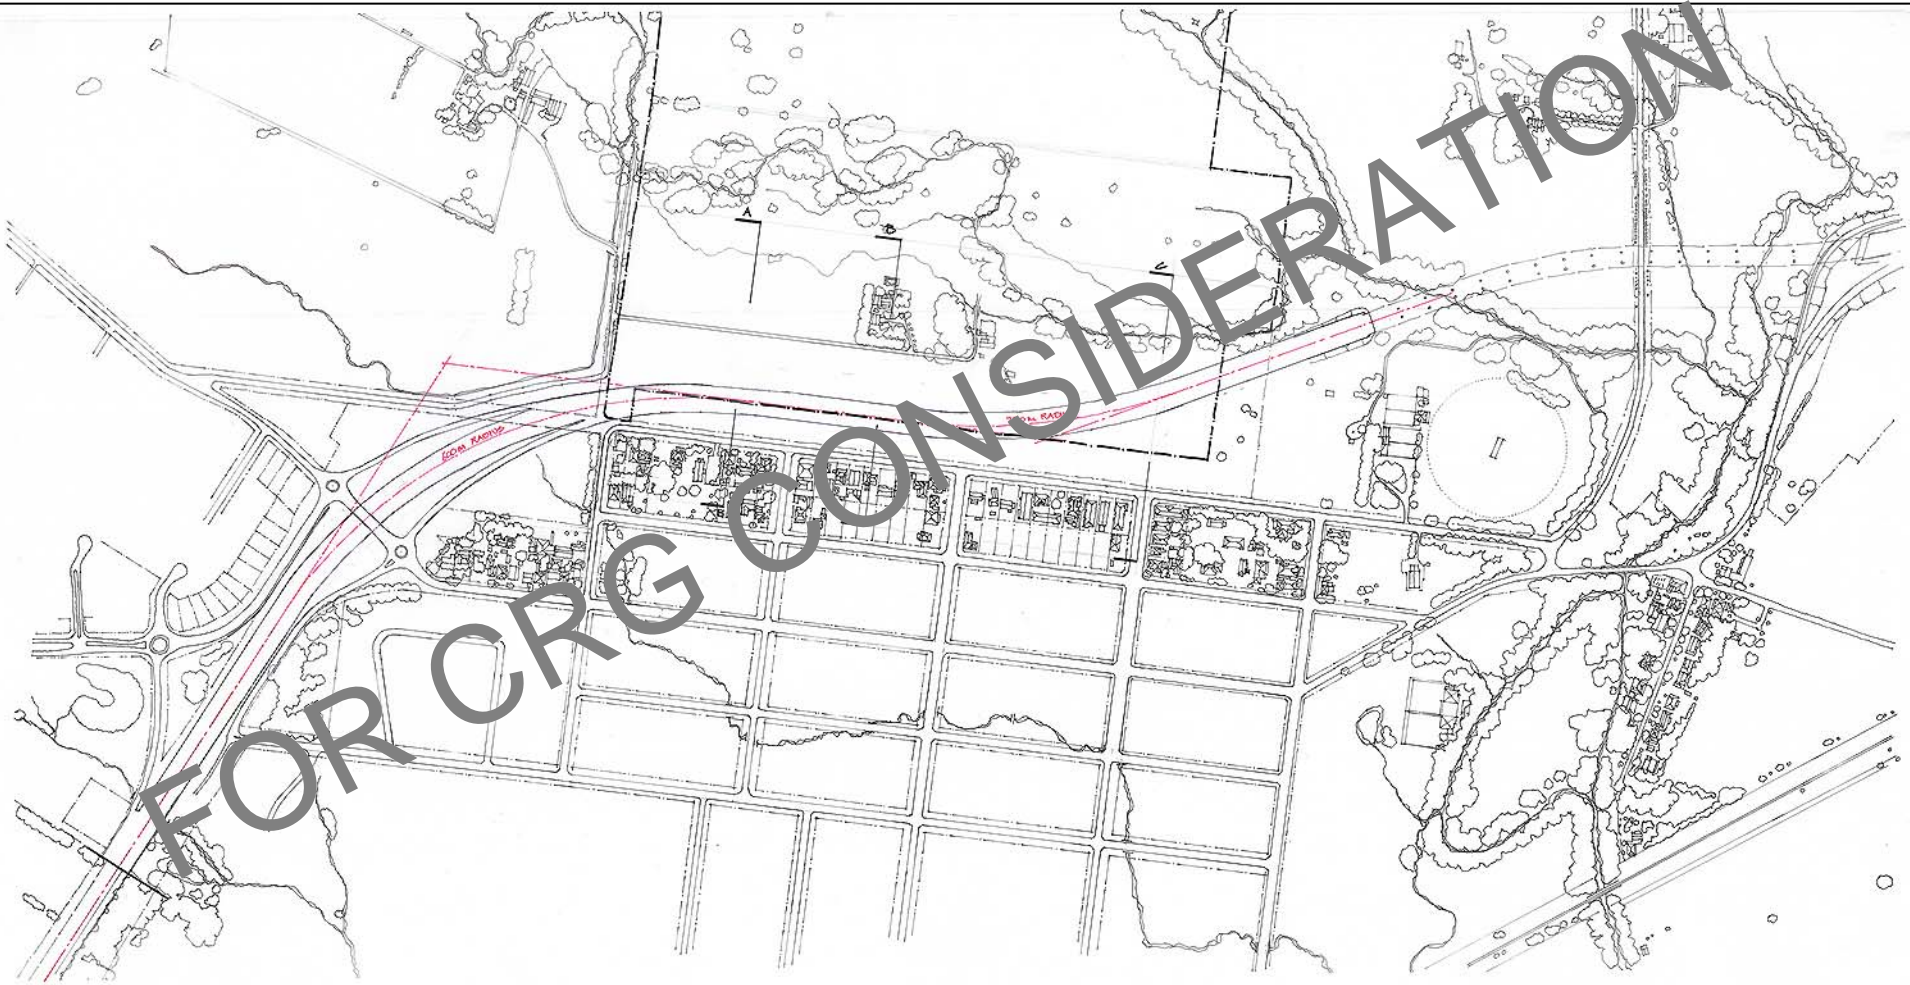

**BR3 ALTERNATE ALIGNMENT**  
NORTH BERRY PRECINCT CMT  
11/02 SK/06 1:200

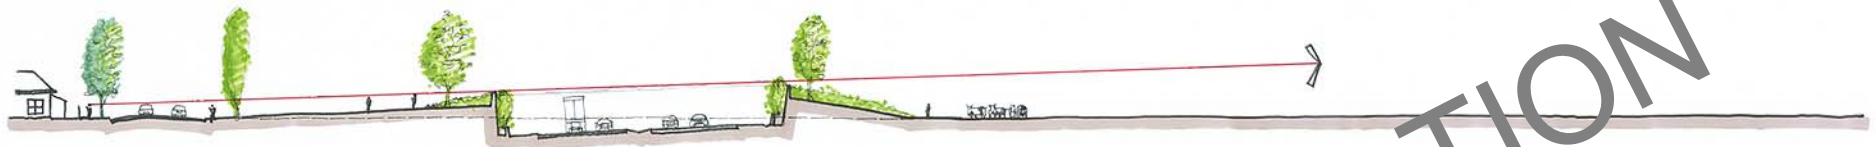

SECTION A

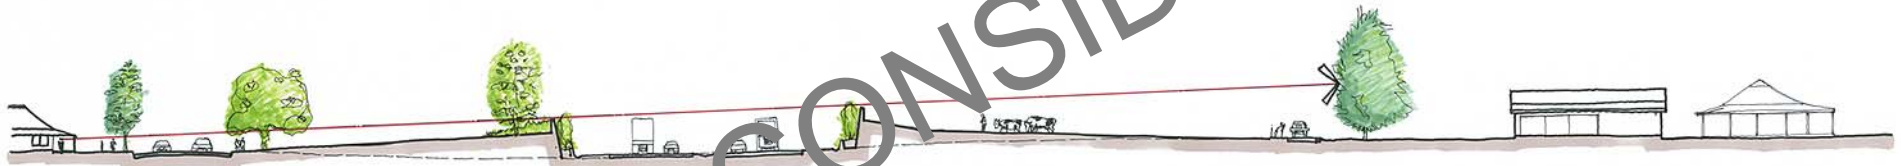

SECTION B



SECTION C


FOR CRG CONSIDERATION



**SECTIONS - BR3 ALTERNATE**

NORTH BERRY PRECINCT CMT 19/11/11

11082 SK008 1:200

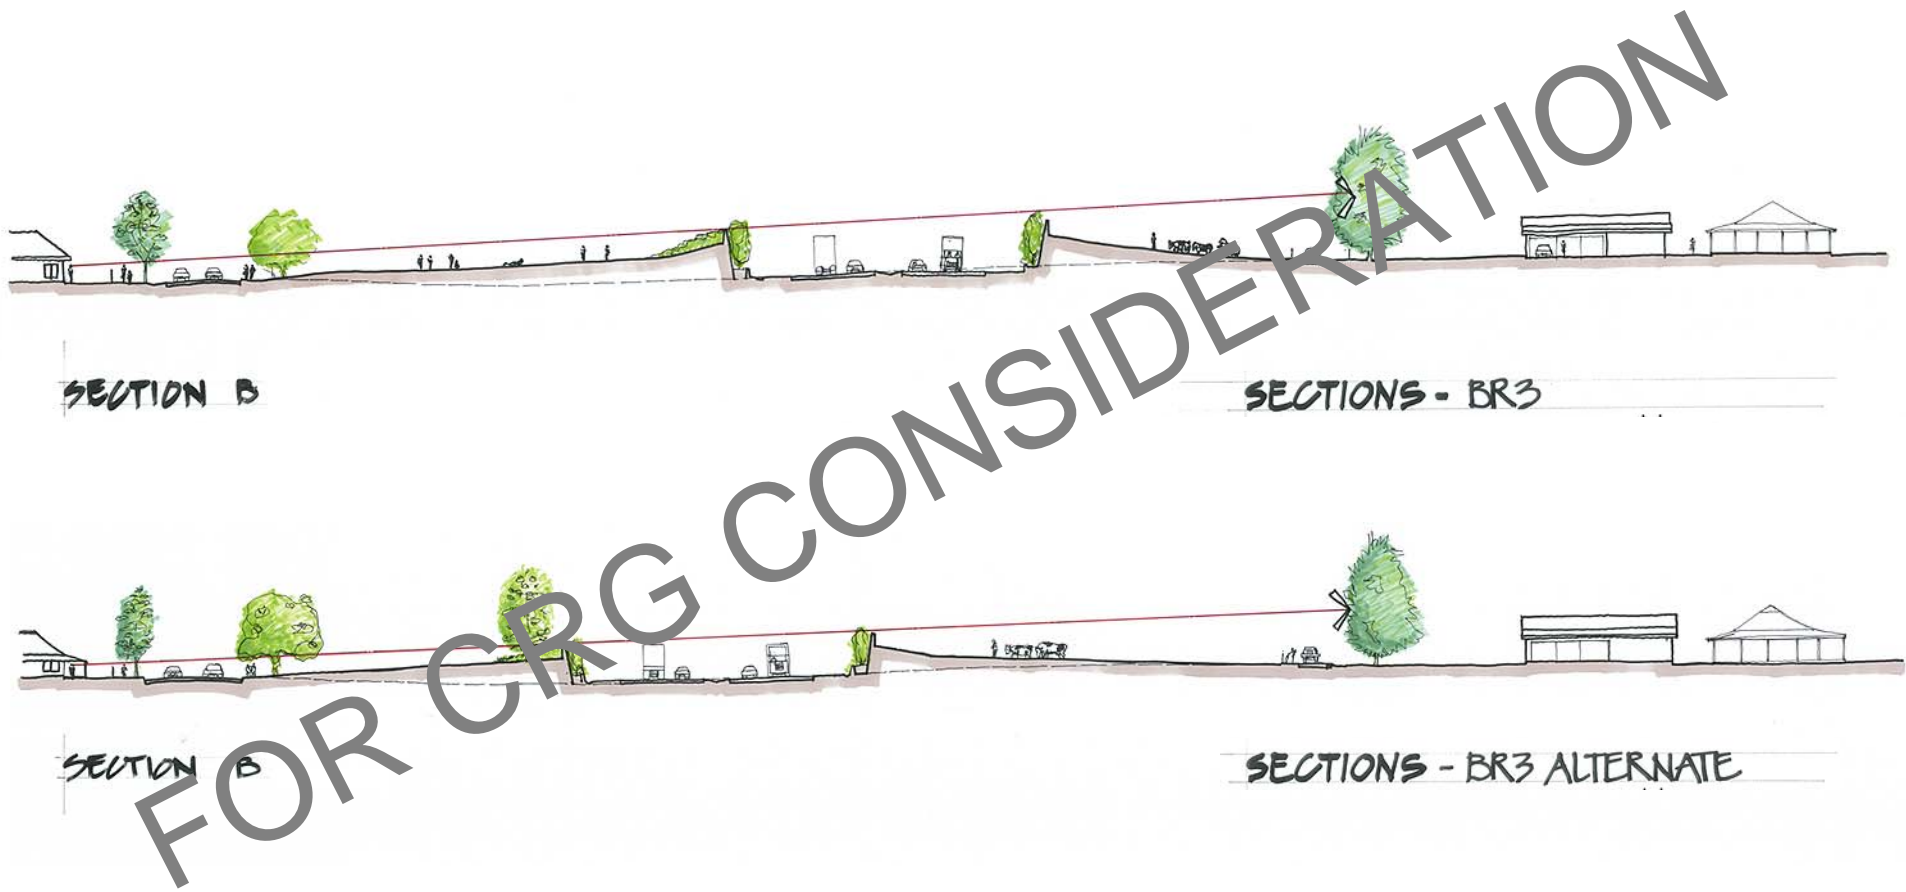

---

## Comparison at Section B

(midway between Edward and Albany Streets)