


Option 1 Victoria Street closed (shown in the concept design for the environmental assessment)

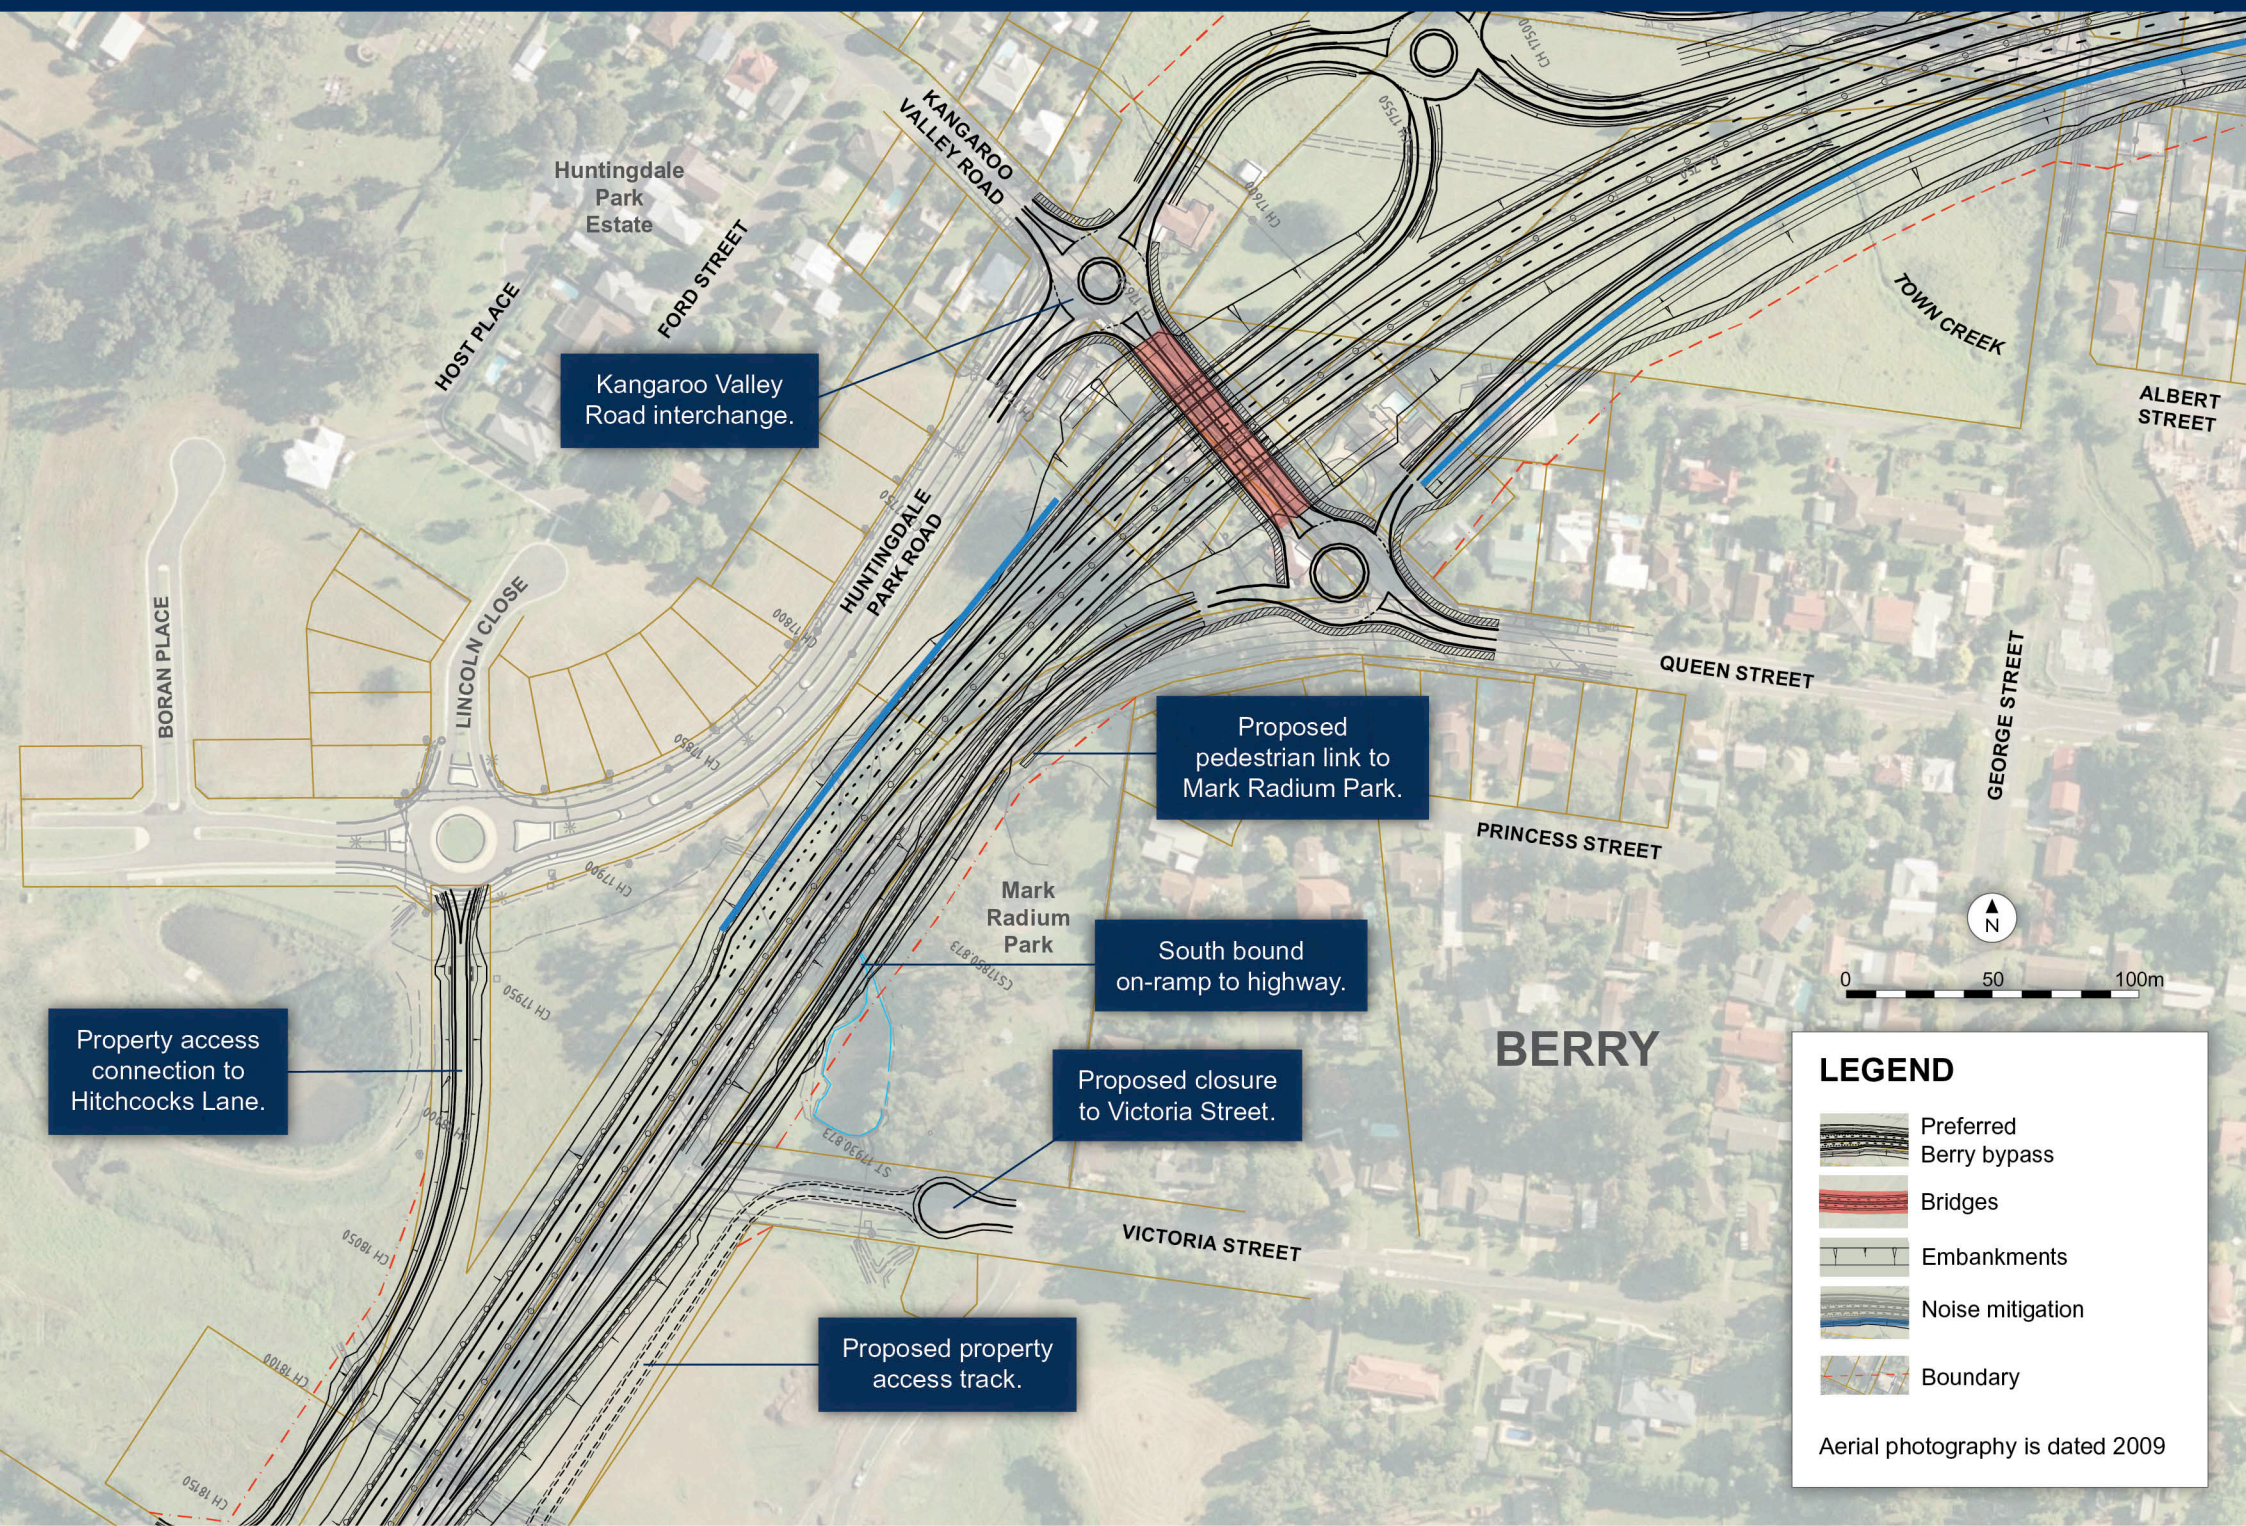

Property access connection to Hitchcocks Lane.

Kangaroo Valley Road interchange.

Proposed pedestrian link to Mark Radium Park.

South bound on-ramp to highway.

Proposed closure to Victoria Street.

Proposed property access track.

LEGEND

- Preferred Berry bypass
- Bridges
- Embankments
- Noise mitigation
- Boundary

Aerial photography is dated 2009