


LEGEND


- PROPERTY BOUNDARY
- ENVIRONMENTAL BOUNDARY
- PROPERTY ACQUISITION BOUNDARY
- RAIL CORRIDOR
- KATOOMBA TO MEDLOW BATH (DESIGN BY OTHERS)
- RW --- RETAINING WALL
- EXISTING HERITAGE WALL
- LANDSCAPED MEDAN

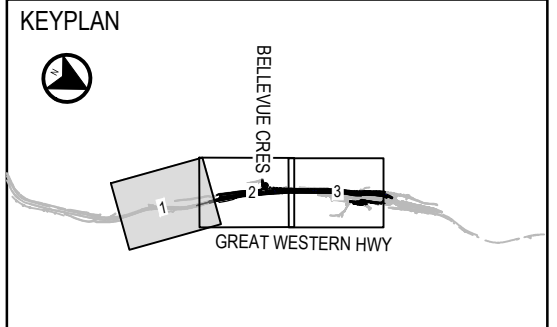

DRAWING COLOUR CODED - PRINT ALL COPIES IN COLOUR


NOT FOR CONSTRUCTION

<p>REFERENCES:</p> <p><small>Includes: TNGW-DE-Tirelock-A3_Ref Includes: GWH-EMB-MRBJ-GWH-GN-MZD-109401 Includes: GWH-EMB-MRBJ-GWH-RW-MZD-109402 Includes: GWH-EMB-MRBJ-GWH-RW-MZD-101001 Includes: GWH-EMB-MRBJ-GWH-SU-MZD-108001 Includes: GWH-EMB-MRBJ-GWH-SU-MZD-101001 Includes: GWH-EMB-MRBJ-MED-BR-MZD-201001 Includes: GWH-EMB-MRBJ-GWH-TR-MZD-201001 Includes: GWH-EMB-MRBJ-GWH-RW-MZD-109601 Includes: GWH-EMB-MRBJ-GWH-GN-MZD-109102 Includes: GWH-EMB-MRBJ-GWH-GN-MZD-101001</small></p>	<p>THIS DRAWING MAY BE PREPARED IN COLOUR AND MAY BE INCOMPLETE IF COPIED.</p>	<p>SCALE: 1:500</p>	<p>CLIENT:</p>	<p><small>This drawing and the related information have been prepared by, or at the request of, Transport for NSW for a specific purpose and may not be used for any purpose other than the purpose intended by Transport for NSW. Transport for NSW does not provide any warranties and accepts no liability arising out of the use of this drawing or any of the related information for any purpose other than the intended purpose. This drawing is protected by copyright and no part of this drawing may be reproduced in any form without the express written permission of Transport for NSW.</small></p>	<p>CITY OF BLUE MOUNTAINS HW5 - GREAT WESTERN HIGHWAY - UPGRADE PROGRAM MEDLOW BATH ROADWORKS GENERAL ARRANGEMENT PLAN</p>							
<p>PREPARED FOR: SOUTHERN AND WESTERN PROJECT OFFICE INFRASTRUCTURE AND PLACE</p>	<p>DRAWN <u> D. JOHNS </u> <u> 18.06.2021 </u> DESIGNED <u> C. ARSENE </u> <u> 18.06.2021 </u> DRG CHECK <u> D. KUMAR </u> <u> 18.06.2021 </u> DESIGN CHECK <u> M. SCHOFIELD </u> <u> 18.06.2021 </u> PROJ/DES MNGR <u> N. WADE </u> <u> 18.06.2021 </u> APPROVED <u> V. SOFREVSKI </u> <u> 18.06.2021 </u></p>	<p>DRAWING SET No: _____ PART: _____ SHEET: 1 OF 3 A3 STATUS: FOR INFORMATION BRIDGE No: _____ DRG No: _____ REV A VER EDMS No. _____ AMD No. _____</p>										
<table border="1" style="width: 100%; border-collapse: collapse;"> <thead> <tr> <th>REV</th> <th>DESCRIPTION</th> <th>DESIGNER INITIAL/DATE</th> <th>VERIFIED INITIAL/DATE</th> <th>APPROVED INITIAL/DATE</th> </tr> </thead> <tbody> <tr> <td>A</td> <td>ISSUED FOR INFORMATION</td> <td>CA / 18.06.21</td> <td>NW / 18.06.21</td> <td>VS / 18.06.21</td> </tr> </tbody> </table>	REV	DESCRIPTION	DESIGNER INITIAL/DATE	VERIFIED INITIAL/DATE	APPROVED INITIAL/DATE	A	ISSUED FOR INFORMATION	CA / 18.06.21	NW / 18.06.21	VS / 18.06.21	<p>COORDINATE SYSTEM: _____ HEIGHT DATUM: _____ DESIGN LOT CODE: _____</p>	
REV	DESCRIPTION	DESIGNER INITIAL/DATE	VERIFIED INITIAL/DATE	APPROVED INITIAL/DATE								
A	ISSUED FOR INFORMATION	CA / 18.06.21	NW / 18.06.21	VS / 18.06.21								

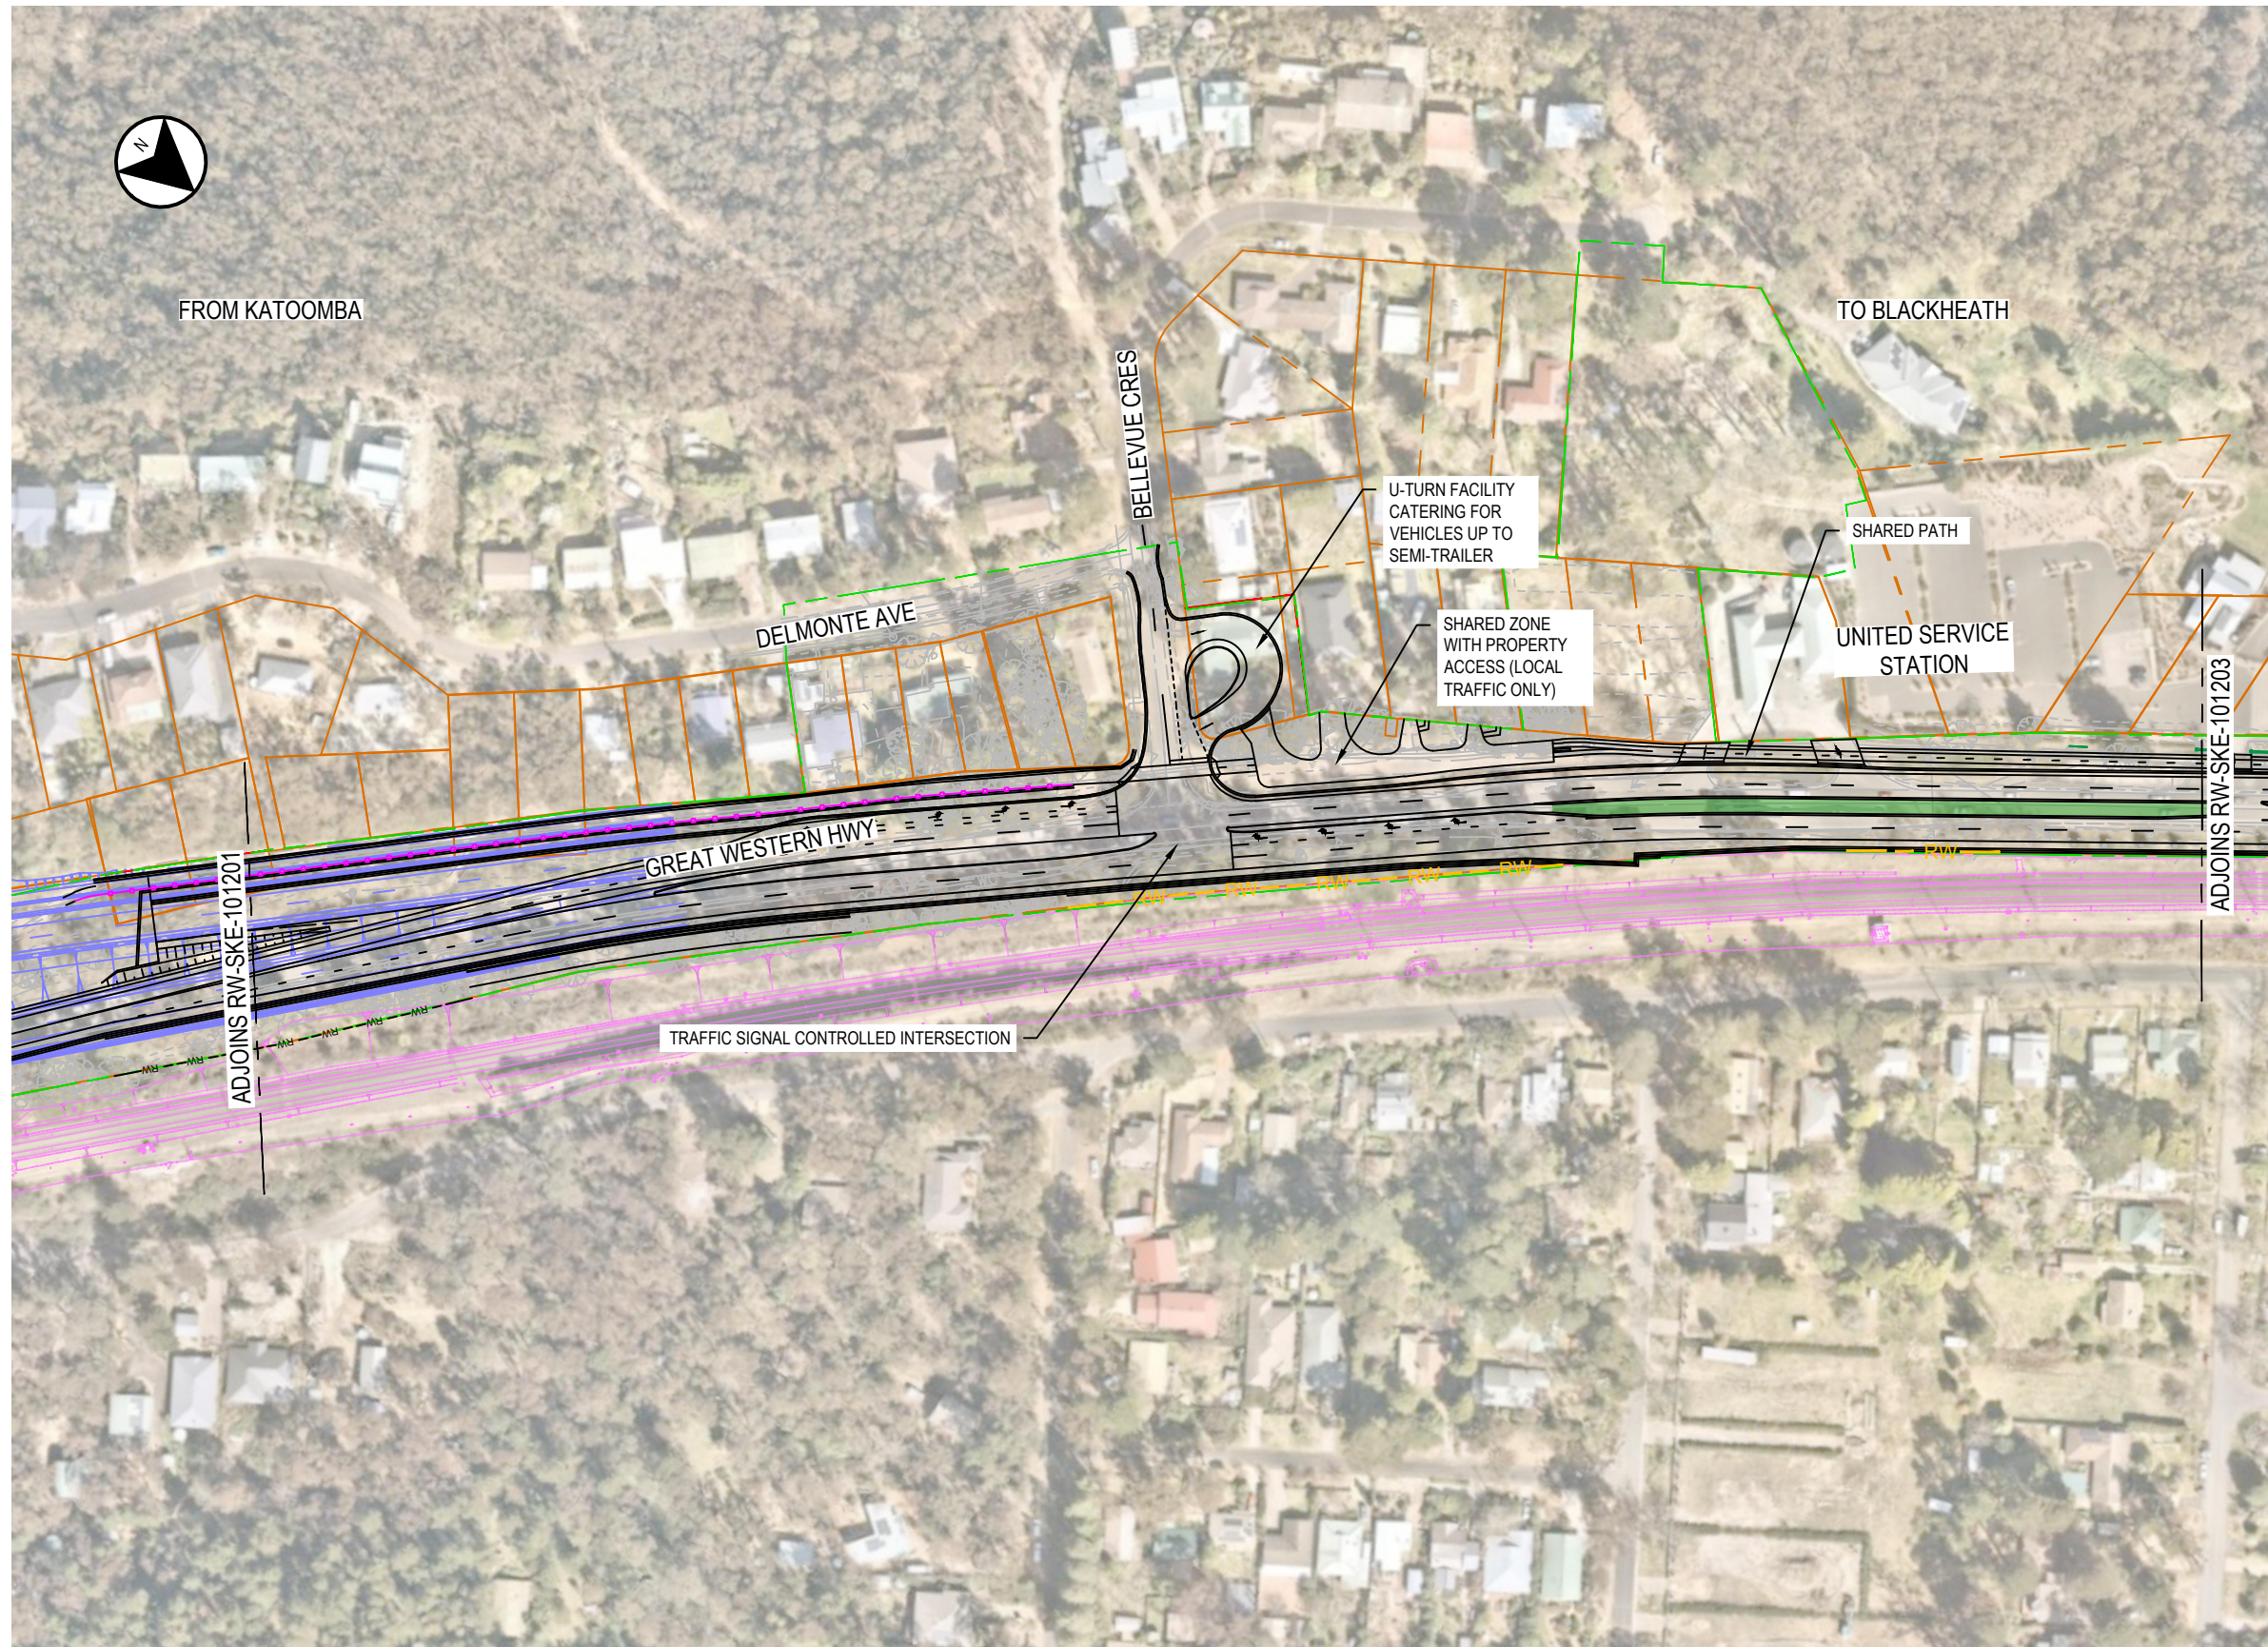

LEGEND


- - - PROPERTY BOUNDARY
- - - ENVIRONMENTAL BOUNDARY
- - - PROPERTY ACQUISITION BOUNDARY
- - - RAIL CORRIDOR
- - - KATOOMBA TO MEDLOW BATH (DESIGN BY OTHERS)
- - - RW RETAINING WALL
- — — EXISTING HERITAGE WALL
- LANDSCAPED MEDAN

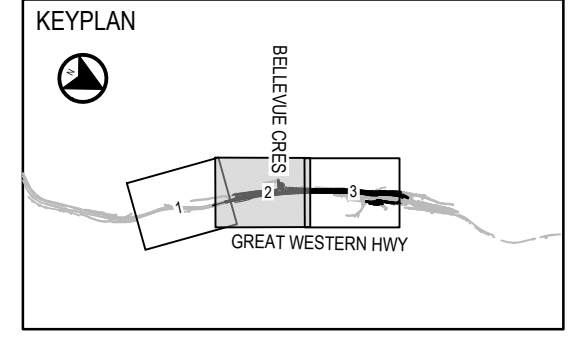

DRAWING COLOUR CODED - PRINT ALL COPIES IN COLOUR


NOT FOR CONSTRUCTION

<p>REFERENCES:</p> <p><small>Includes: TNGW-DE-Tirelock-A3-Ref Includes: GWH-EMB-MRBJ-GWH-GN-MZD-109401 Includes: GWH-EMB-MRBJ-GWH-RW-MZD-109402 Includes: GWH-EMB-MRBJ-GWH-RW-MZD-101001 Includes: GWH-EMB-MRBJ-GWH-SU-MZD-108001 Includes: GWH-EMB-MRBJ-GWH-SU-MZD-101001 Includes: GWH-EMB-MRBJ-MED-BR-MZD-201001 Includes: GWH-EMB-MRBJ-GWH-TR-MZD-201001 Includes: GWH-EMB-MRBJ-GWH-TR-MZD-201001 Includes: GWH-EMB-MRBJ-GWH-RW-MZD-109601 Includes: GWH-EMB-MRBJ-GWH-RW-MZD-109602 Includes: GWH-EMB-MRBJ-GWH-GN-MZD-101001</small></p>	<p>THIS DRAWING MAY BE PREPARED IN COLOUR AND MAY BE INCOMPLETE IF COPIED.</p>	<p>SCALE: 1:500</p>	<p>CLIENT:</p>	<p><small>This drawing and the related information have been prepared by, or at the request of, Transport for NSW for a specific purpose and may not be used for any purpose other than the purpose intended by Transport for NSW. Transport for NSW does not provide any warranties and accepts no liability arising out of the use of this drawing or any of the related information for any purpose other than the intended purpose. This drawing is protected by copyright and no part of this drawing may be reproduced in any form without the express written permission of Transport for NSW.</small></p>	<p>CITY OF BLUE MOUNTAINS HW5 - GREAT WESTERN HIGHWAY - UPGRADE PROGRAM MEDLOW BATH ROADWORKS GENERAL ARRANGEMENT PLAN</p>														
<p>PREPARED FOR: SOUTHERN AND WESTERN PROJECT OFFICE INFRASTRUCTURE AND PLACE</p>	<p>MRB TECHNICAL SERVICES <small>CONNECTING COMMUNITIES ACROSS NSW</small> MRB TECHNICAL SERVICES</p>	<p>DRAWN <u> D. JOHNS </u> <u> 18.06.2021 </u> DESIGNED <u> C. ARSENE </u> <u> 18.06.2021 </u> DRG CHECK <u> D. KUMAR </u> <u> 18.06.2021 </u> DESIGN CHECK <u> M. SCHOFIELD </u> <u> 18.06.2021 </u> PROJ/DES MNGR <u> N. WADE </u> <u> 18.06.2021 </u> APPROVED <u> V. SOFREVSKI </u> <u> 18.06.2021 </u></p>	<table border="1" style="width: 100%; border-collapse: collapse;"> <tr> <td>DRAWING SET No:</td> <td>PART:</td> <td>SHEET: 2 OF 3</td> <td>A3</td> </tr> <tr> <td>STATUS: FOR INFORMATION</td> <td>BRIDGE No:</td> <td colspan="2">C</td> </tr> <tr> <td>DRG No: GWH-EMB-MRBJ-GWH-RW-SKE-101202</td> <td>REV A</td> <td>VER</td> <td>EDMS No.</td> </tr> <tr> <td></td> <td></td> <td></td> <td>AMD No.</td> </tr> </table>	DRAWING SET No:	PART:	SHEET: 2 OF 3	A3	STATUS: FOR INFORMATION	BRIDGE No:	C		DRG No: GWH-EMB-MRBJ-GWH-RW-SKE-101202	REV A	VER	EDMS No.				AMD No.
DRAWING SET No:	PART:	SHEET: 2 OF 3	A3																
STATUS: FOR INFORMATION	BRIDGE No:	C																	
DRG No: GWH-EMB-MRBJ-GWH-RW-SKE-101202	REV A	VER	EDMS No.																
			AMD No.																
<table border="1" style="width: 100%; border-collapse: collapse;"> <tr> <th>REV</th> <th>DESCRIPTION</th> <th>DESIGNER INITIAL/DATE</th> <th>VERIFIED INITIAL/DATE</th> <th>APPROVED INITIAL/DATE</th> </tr> <tr> <td>A</td> <td>ISSUED FOR INFORMATION</td> <td>CA / 18.06.21</td> <td>NW / 18.06.21</td> <td>VS / 18.06.21</td> </tr> </table>	REV	DESCRIPTION	DESIGNER INITIAL/DATE	VERIFIED INITIAL/DATE	APPROVED INITIAL/DATE	A	ISSUED FOR INFORMATION	CA / 18.06.21	NW / 18.06.21	VS / 18.06.21	<p>COORDINATE SYSTEM:</p>	<p>HEIGHT DATUM:</p>	<p>DESIGN LOT CODE:</p>						
REV	DESCRIPTION	DESIGNER INITIAL/DATE	VERIFIED INITIAL/DATE	APPROVED INITIAL/DATE															
A	ISSUED FOR INFORMATION	CA / 18.06.21	NW / 18.06.21	VS / 18.06.21															

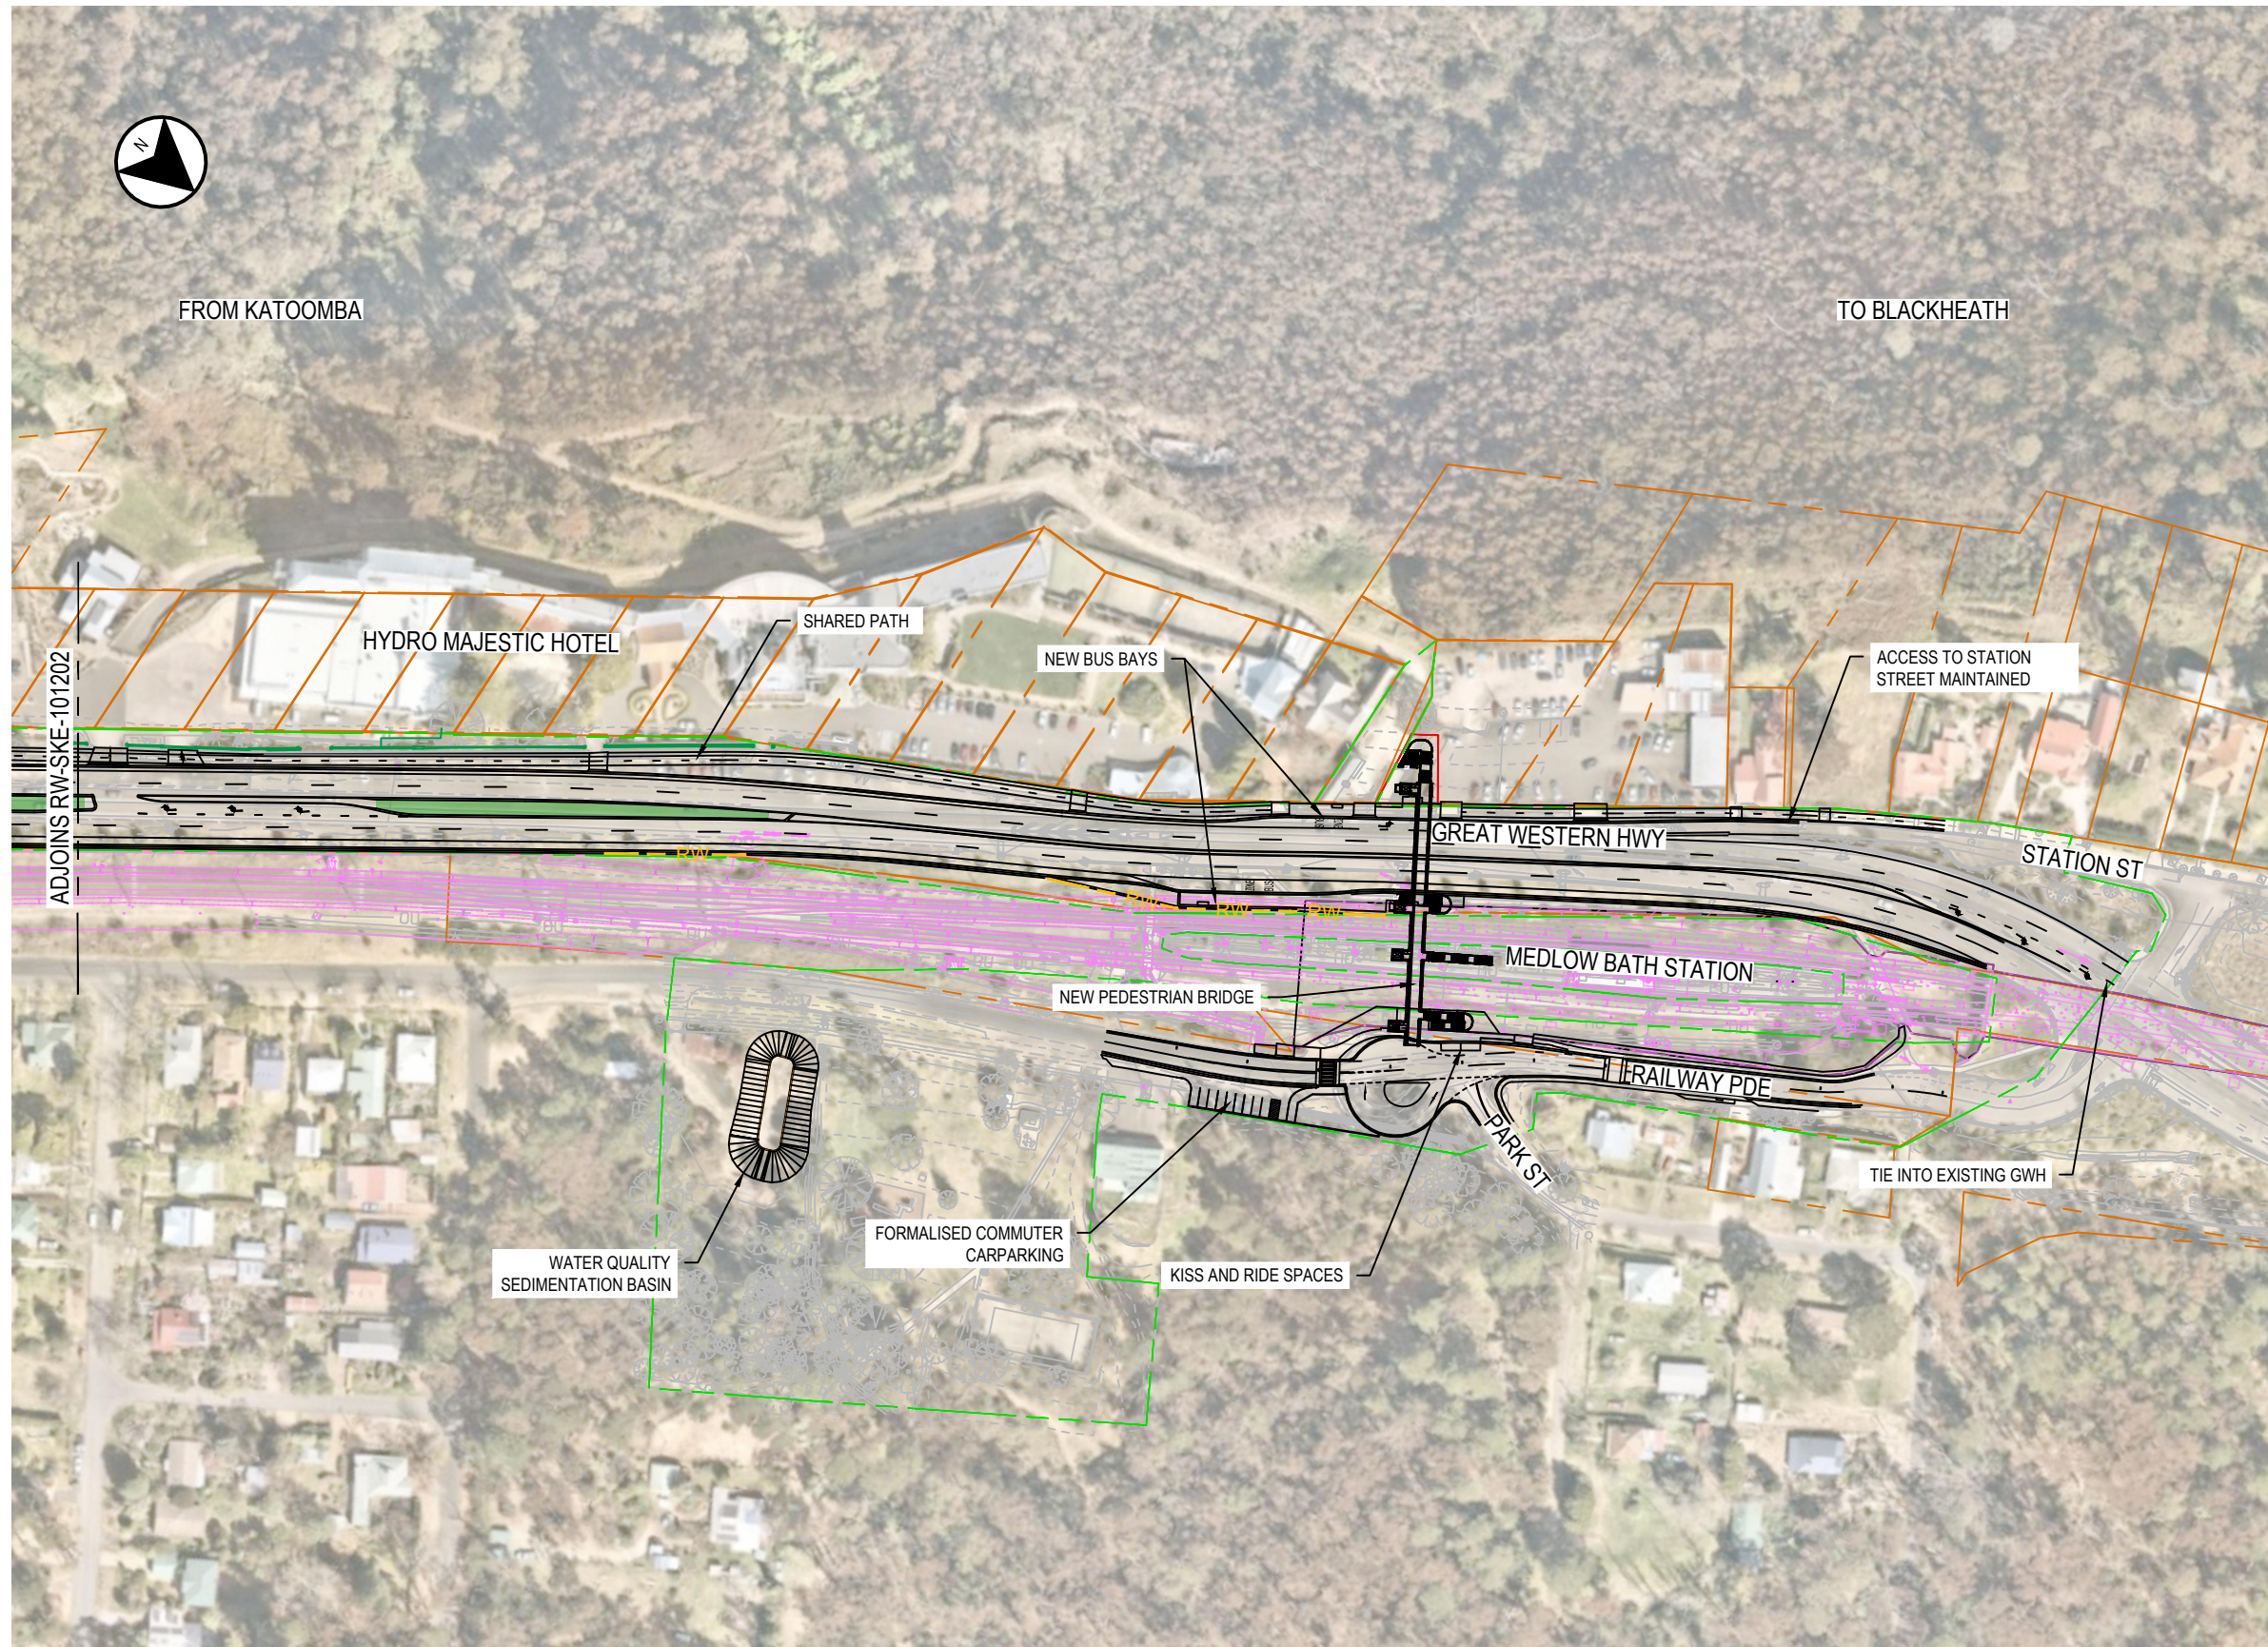

LEGEND

- PROPERTY BOUNDARY
- ENVIRONMENTAL BOUNDARY
- PROPERTY ACQUISITION BOUNDARY
- RAIL CORRIDOR
- KATOOMBA TO MEDLOW BATH (DESIGN BY OTHERS)
- RW --- RETAINING WALL
- EXISTING HERITAGE WALL
- LANDSCAPED MEDAN

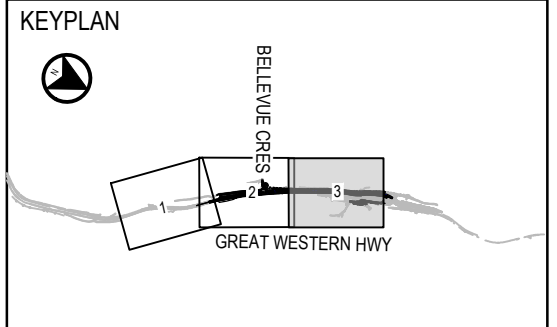

DRAWING COLOUR CODED - PRINT ALL COPIES IN COLOUR

NOT FOR CONSTRUCTION

<p>REFERENCES:</p> <p><small>Includes: TNGW-DE-Tireblock-A3_Ref Includes: GWH-EMB-MRBJ-GWH-RW-ACD-109401 Includes: GWH-EMB-MRBJ-GWH-RW-ACD-109402 Includes: GWH-EMB-MRBJ-GWH-RW-ACD-101001 Includes: GWH-EMB-MRBJ-GWH-SU-ACD-108001 Includes: GWH-EMB-MRBJ-GWH-SU-ACD-101001 Includes: GWH-EMB-MRBJ-MED-BR-ACD-201001 Includes: GWH-EMB-MRBJ-GWH-TR-ACD-201001 Includes: GWH-EMB-MRBJ-MED-BR-ACD-109601 Includes: GWH-EMB-MRBJ-GWH-RW-ACD-109602 Includes: GWH-EMB-MRBJ-MED-BR-ACD-202001 Includes: GWH-EMB-MRBJ-GWH-RW-ACD-101001</small></p>	<p>THIS DRAWING MAY BE PREPARED IN COLOUR AND MAY BE INCOMPLETE IF COPIED.</p> <table border="1" style="width: 100%; border-collapse: collapse;"> <tr> <td style="width: 10%;">REV</td> <td style="width: 60%;">DESCRIPTION</td> <td style="width: 10%;">DESIGNER INITIAL/DATE</td> <td style="width: 10%;">VERIFIED INITIAL/DATE</td> <td style="width: 10%;">APPROVED INITIAL/DATE</td> </tr> <tr> <td>A</td> <td>ISSUED FOR INFORMATION</td> <td>CA / 18.06.21</td> <td>NW / 18.06.21</td> <td>VS / 18.06.21</td> </tr> </table>	REV	DESCRIPTION	DESIGNER INITIAL/DATE	VERIFIED INITIAL/DATE	APPROVED INITIAL/DATE	A	ISSUED FOR INFORMATION	CA / 18.06.21	NW / 18.06.21	VS / 18.06.21	<p>SCALE: 1:500</p>	<p>CLIENT:</p> <p>PREPARED FOR: SOUTHERN AND WESTERN PROJECT OFFICE INFRASTRUCTURE AND PLACE</p>	<p><small>This drawing and the related information have been prepared by, or at the request of, Transport for NSW for a specific purpose and may not be used for any purpose other than the purpose intended by Transport for NSW. Transport for NSW does not provide any warranties and accepts no liability arising out of the use of this drawing or any of the related information for any purpose other than the intended purpose. This drawing is protected by copyright and no part of this drawing may be reproduced in any form without the express written permission of Transport for NSW.</small></p> <p>MRB TECHNICAL SERVICES <small>CONNECTING COMMUNITIES ACROSS NSW</small> MRB TECHNICAL SERVICES</p> <table border="0" style="width: 100%;"> <tr> <td>DRAWN</td> <td>D. JOHNS</td> <td>18.06.2021</td> </tr> <tr> <td>DESIGNED</td> <td>C. ARSENE</td> <td>18.06.2021</td> </tr> <tr> <td>DRG CHECK</td> <td>D. KUMAR</td> <td>18.06.2021</td> </tr> <tr> <td>DESIGN CHECK</td> <td>M. SCHOFIELD</td> <td>18.06.2021</td> </tr> <tr> <td>PROJ/DES MNGR</td> <td>N. WADE</td> <td>18.06.2021</td> </tr> <tr> <td>APPROVED</td> <td>V. SOFREVSKI</td> <td>18.06.2021</td> </tr> </table>	DRAWN	D. JOHNS	18.06.2021	DESIGNED	C. ARSENE	18.06.2021	DRG CHECK	D. KUMAR	18.06.2021	DESIGN CHECK	M. SCHOFIELD	18.06.2021	PROJ/DES MNGR	N. WADE	18.06.2021	APPROVED	V. SOFREVSKI	18.06.2021	<p>CITY OF BLUE MOUNTAINS HW5 - GREAT WESTERN HIGHWAY - UPGRADE PROGRAM MEDLOW BATH ROADWORKS GENERAL ARRANGEMENT PLAN</p> <table border="1" style="width: 100%; border-collapse: collapse;"> <tr> <td>DRAWING SET No:</td> <td>PART:</td> <td>SHEET: 3 OF 3</td> <td>A3</td> </tr> <tr> <td>STATUS: FOR INFORMATION</td> <td>BRIDGE No:</td> <td colspan="2">C</td> </tr> <tr> <td>DRG No: GWH-EMB-MRBJ-GWH-RW-SKE-101203</td> <td>REV A</td> <td>VER</td> <td>EDMS No. AMD No.</td> </tr> </table>	DRAWING SET No:	PART:	SHEET: 3 OF 3	A3	STATUS: FOR INFORMATION	BRIDGE No:	C		DRG No: GWH-EMB-MRBJ-GWH-RW-SKE-101203	REV A	VER	EDMS No. AMD No.
REV	DESCRIPTION	DESIGNER INITIAL/DATE	VERIFIED INITIAL/DATE	APPROVED INITIAL/DATE	
A	ISSUED FOR INFORMATION	CA / 18.06.21	NW / 18.06.21	VS / 18.06.21	
DRAWN	D. JOHNS	18.06.2021	
DESIGNED	C. ARSENE	18.06.2021	
DRG CHECK	D. KUMAR	18.06.2021	
DESIGN CHECK	M. SCHOFIELD	18.06.2021	
PROJ/DES MNGR	N. WADE	18.06.2021	
APPROVED	V. SOFREVSKI	18.06.2021	
DRAWING SET No:	PART:	SHEET: 3 OF 3	A3	
STATUS: FOR INFORMATION	BRIDGE No:	C	
DRG No: GWH-EMB-MRBJ-GWH-RW-SKE-101203	REV A	VER	EDMS No. AMD No.	