


# Stock Crossing Signage arrangement (Permanent Site)

Table 1

SPEED (km/hr)	① Minimum Sight Distance to Sign for approaching traffic (m)	② Distance from Sign to designated Crossing Point (m)
50	70	100
60	90	120
70	140	140
80	160	160
90	180	180
100	200	200
110	220	220

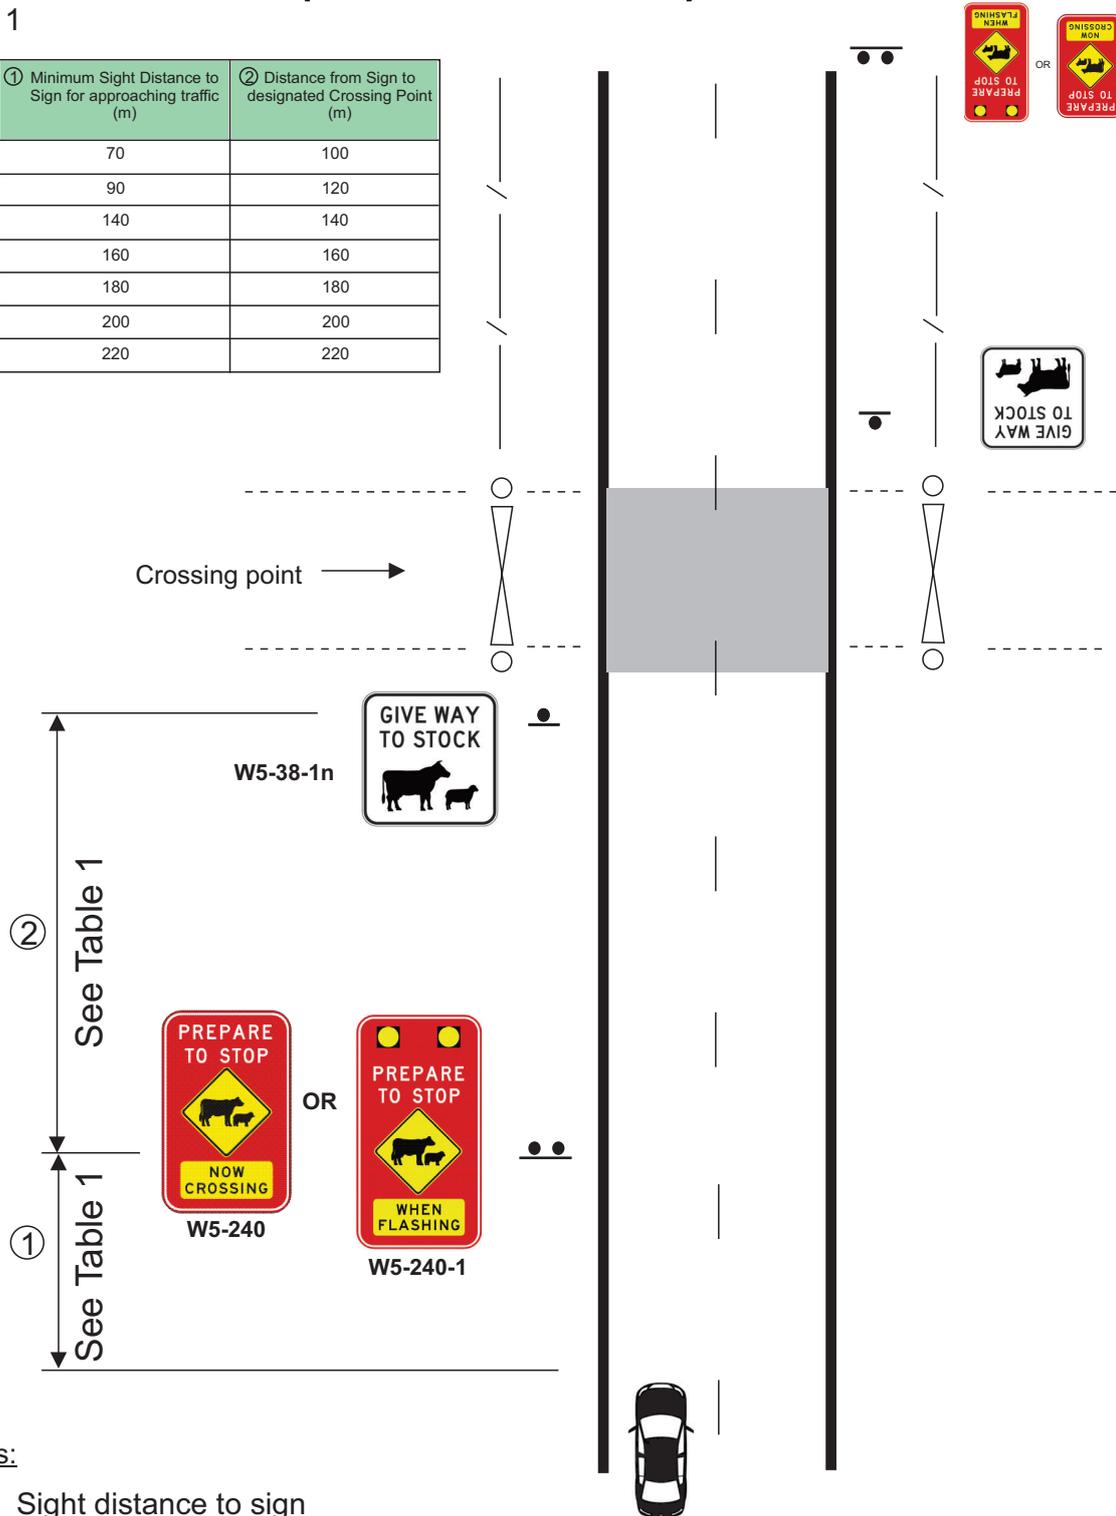

**Notes:**

- ① Sight distance to sign
- ② Distance from sign to crossing point

ACCEPTED FOR CONSTRUCTION

DRAWING FILE LOCATION/NAME: H:/SIGNS/TECHNICAL DIRECTIONS, MANUALS & POLICIES/CATTLE UNDERPASS

Designed: MD  
Checked: JR  
Verified: PO  
Date: 31-10-22



Transport  
for NSW

A4

STOCK CROSSING SIGNAGE  
ARRANGEMENT  
(PERMANENT SITE)

Revision	Date	Amendment/Revision Description
1	30-12-22	Added W5-38-1n Give Way to Stock sign and relocate W5-240

PREPARED BY  
GUIDANCE AND DELINEATION UNIT  
ADVANCED TECHNICAL SERVICES  
INFRASTRUCTURE AND PLACE

ALL DIMENSIONS ARE IN MILLIMETRES UNLESS OTHERWISE SPECIFIED  
SIGNS TO BE MANUFACTURED IN ACCORDANCE WITH QA SPECIFICATION 3400

SCALE: NTS

DWG NO:- W0001

SHEET 1 ISSUE 01