



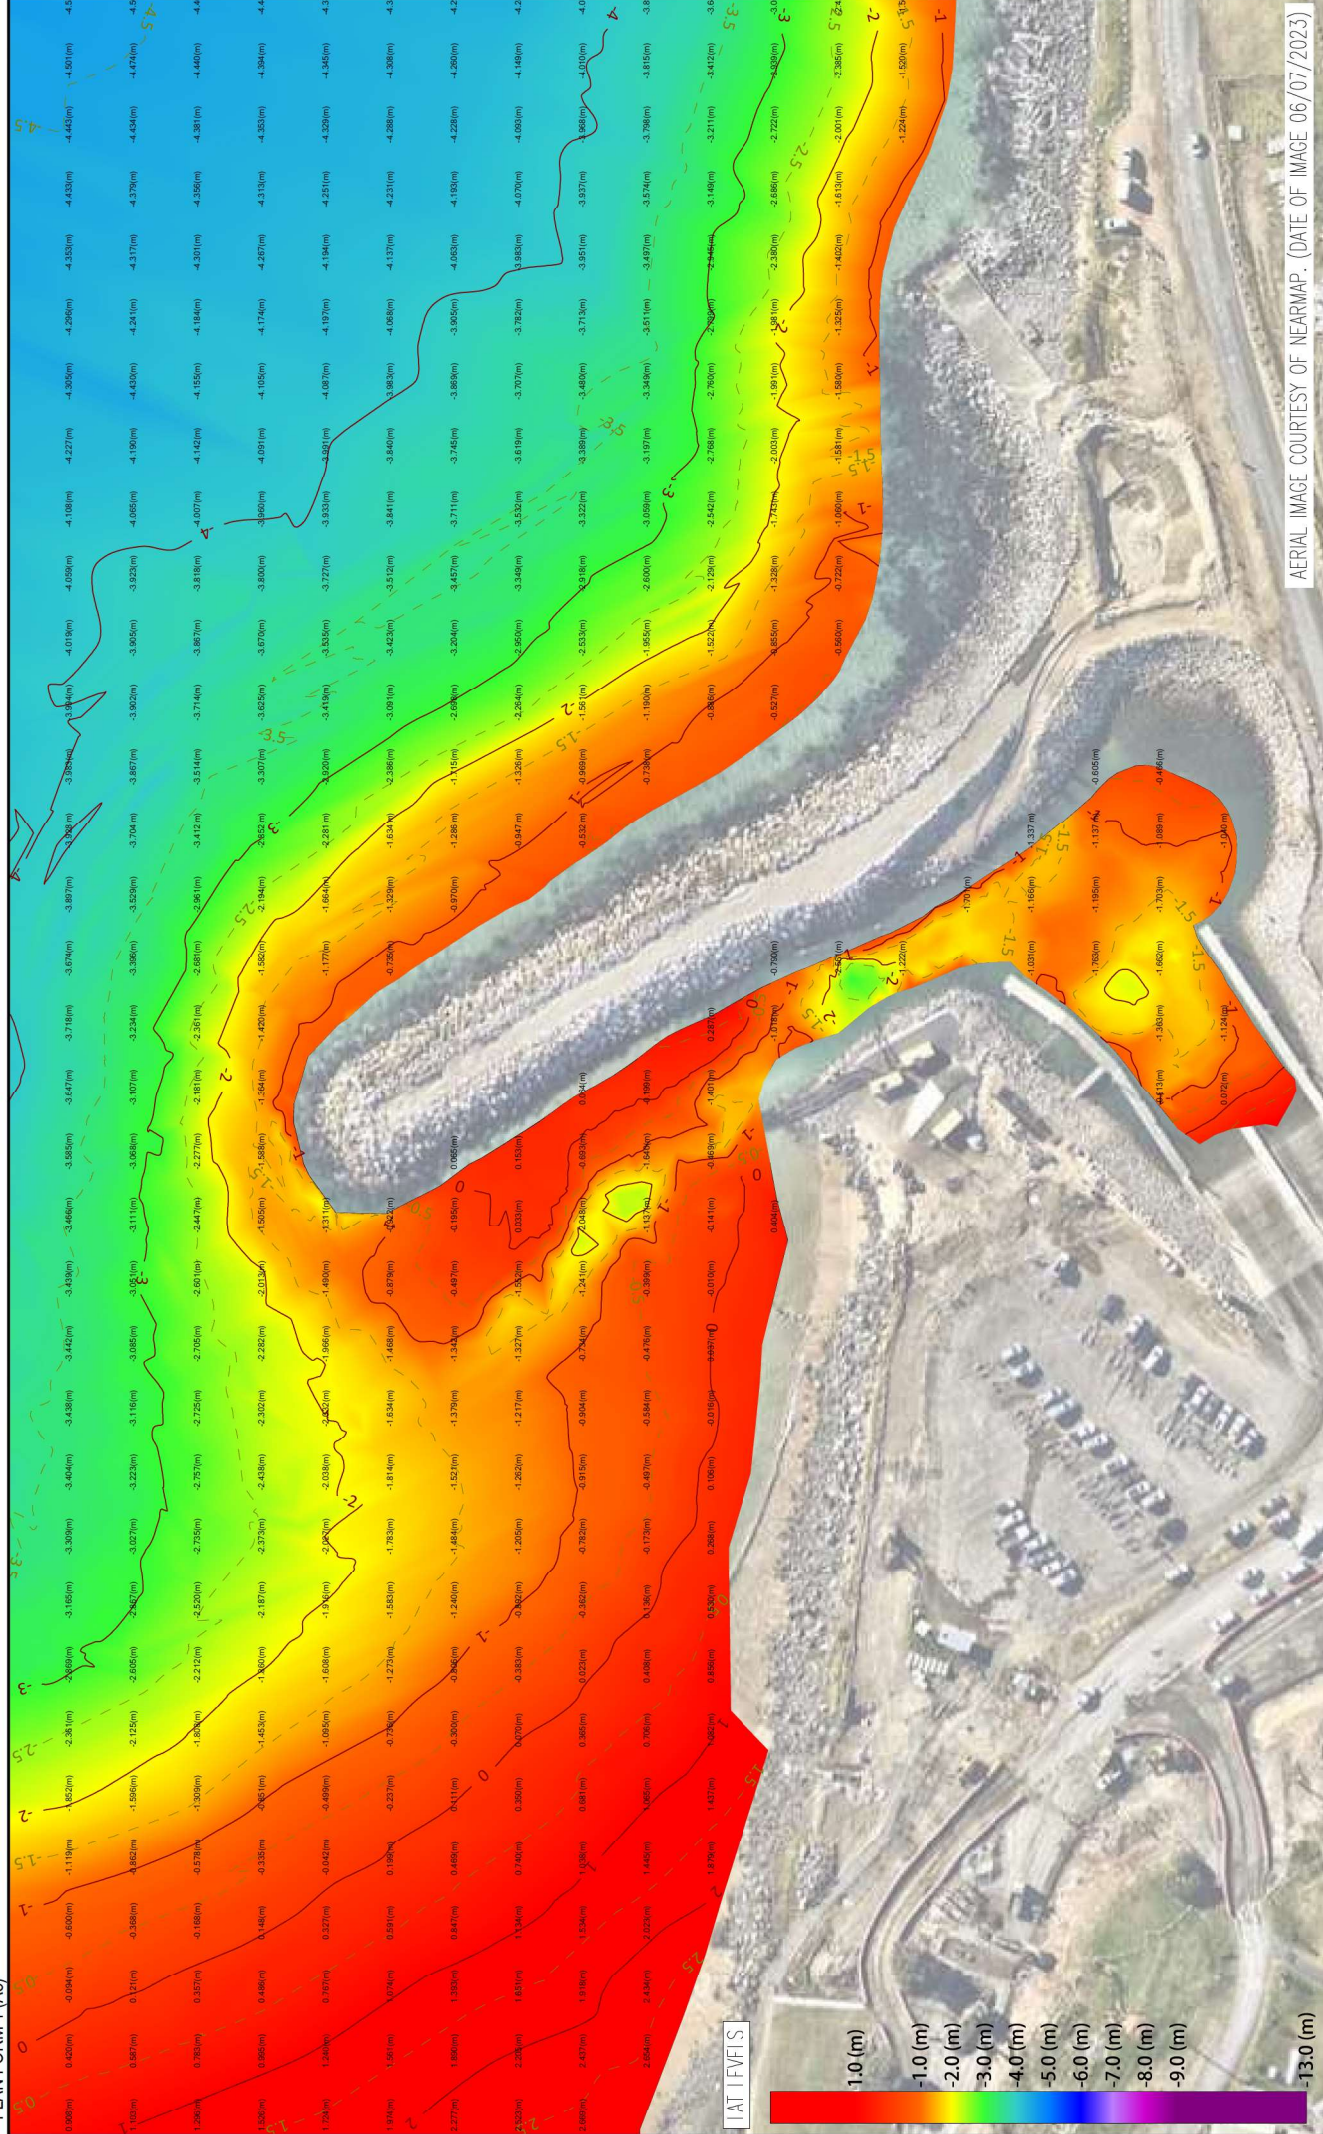

AERIAL IMAGE COURTESY OF NEARMAP. (DATE OF IMAGE 06/07/2023)

Client:	AJ CIVIL PTY LTD	Level Datum	LAT	Azimuth	Date	19/10/2023		Design File:	SHEET 1 OF 2		
								Drawing Ref No:			
								Scale:		1:1000	
											
Title:	HYDROGRAPHIC SURVEY PLAN COFFS HARBOUR BOAT RAMP (LAT)	Origin:	NETWORK RTK	Origin:	NETWORK RTK	Surveyed By	PH & AH	Checked By	SB		
										Coord System	MGA56 (2020)
										Job No*	21134
Website: northcoastsurveys.com.au Email: info@northcoastsurveys.com.au Phone: 02 9511 736 											

 