



D4-1-1(AA)

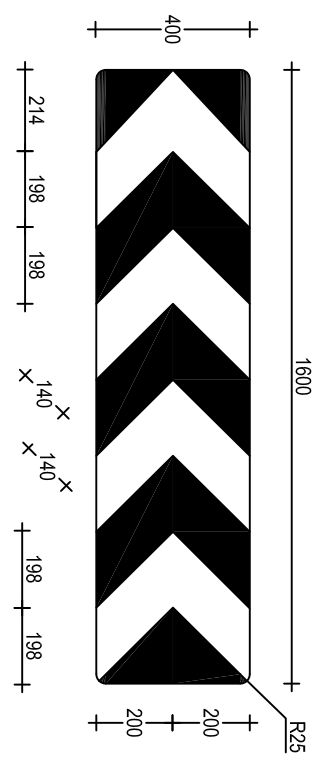

D4-1-1(A)

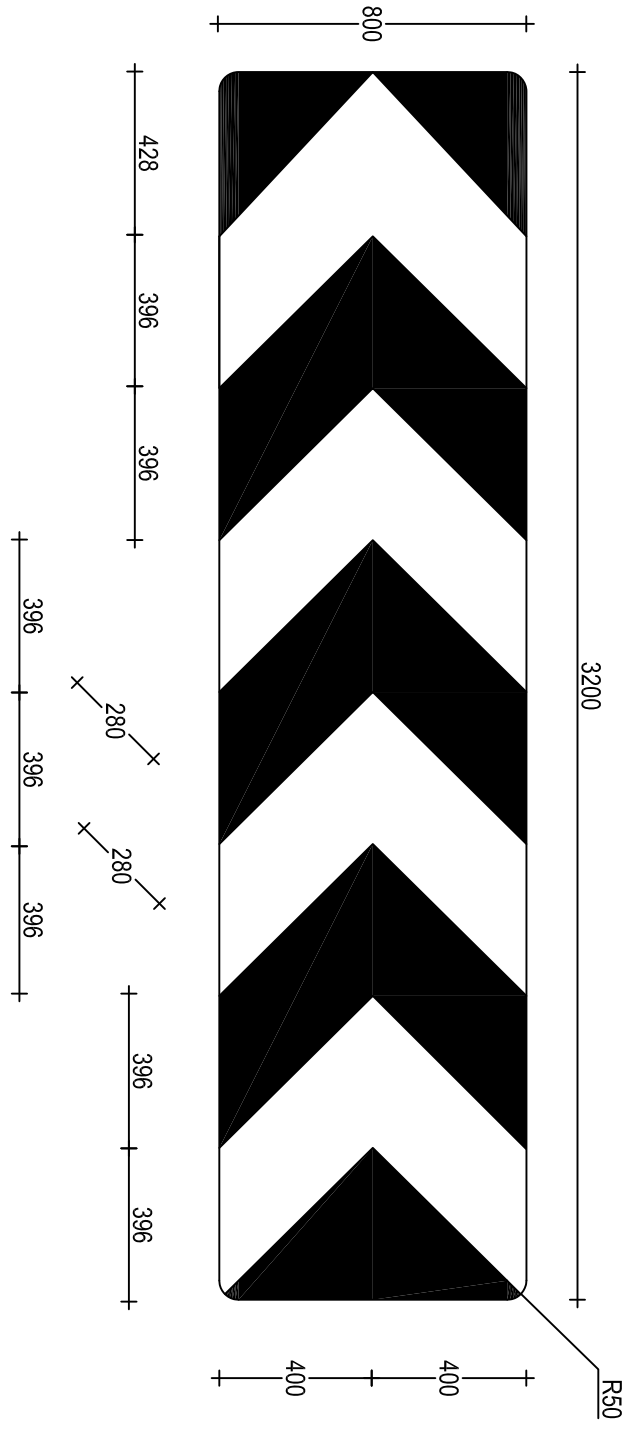

D4-1-1(B)

**ACCEPTED FOR CONSTRUCTION**

OR CODE	Scan to Check Scanned Version	REV	DATE	AMENDMENT / REVISION DESCRIPTION	APPROVAL	DRAWING FILE LOCATION / NAME: H:\SIGN\TTP\DRAWINGS\PROJECT\D4-1.DWG
		01	23-09-18	AS Form & material classification revised	P. Olier	<b>MATERIALS: ALUMINIUM SIGN WHITE REFLECTORISED CHEVRONS ON BLACK BACKGROUND</b>
ALL DIMENSIONS ARE IN MILLIMETRES UNLESS OTHERWISE SPECIFIED						SIGN TO BE MANUFACTURED IN ACCORDANCE WITH RMS QA SPECIFICATION 3400
DESIGNED		VERIFIED		PREPARED BY		
NAME: M. Davies		NAME: K. Saxby		NSW GOVERNMENT		
DATE: 27-07-2023		TITLE: Manager, Guidance & Delineation		Transport Roads & Maritime Services		
DATE: 27-07-23		DATE: 27-07-23		GUIDANCE AND DELINEATION UNIT ADVANCED TECHNICAL SERVICES INFRASTRUCTURE AND PLACE		
REVIEWED				HAZARD MARKER SIGN D4-1-1		
NAME: L. Todd				SCALE: 1:20		
DATE: 27-07-23				EDMS No. XXXXXXXXXXXX		
				SHEET No. 1		
				ISSUE 01		
				SHEET 1 OF 1		
				A3		