
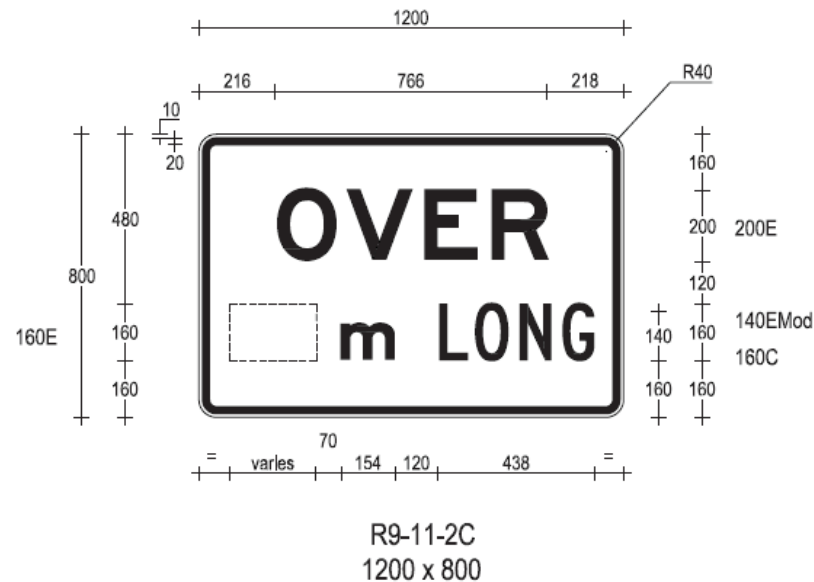
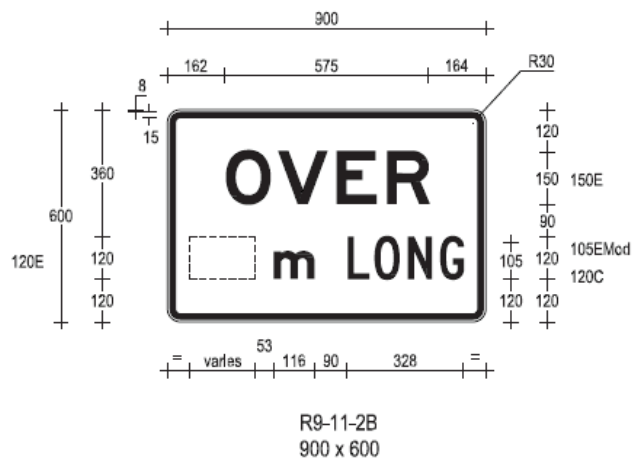


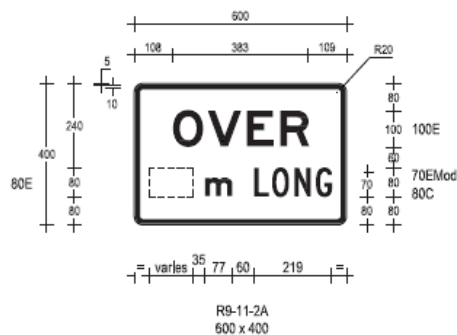

ACCEPTED FOR CONSTRUCTION

QR CODE	REV	DATE	AMENDMENT / REVISION DESCRIPTION	APPROVAL	DRAWING FILE LOCATION / NAME	DESIGNED	VERIFIED	REGULATORY SIGN	A3
	01	23-05-18	AS Form & material standard revised	P.Oliver	H:\SIGN\11\DRAWINGS\11-2\DWG	SIGNED: M.Davies NAME: M.Davies DATE: 05-07-2023	SIGNED: P.Oliver NAME: P.Oliver DATE: 05-07-2023	REGULATORY SIGN R9-11-2 OVER xx m LONG	
	02	06-07-23	Changed R9-11 to R9-11-2 to align w/ AS	P.Oliver		REVIEWED: J.Rose NAME: J.Rose DATE: 05-07-2023	TITLE: Manager Guidance & Delineation		
ALL DIMENSIONS ARE IN MILLIMETRES UNLESS OTHERWISE SPECIFIED					SIGN TO BE MANUFACTURED IN ACCORDANCE WITH RMS QA SPECIFICATION 3400				
Transport Roads & Maritime Services PREPARED BY GUIDANCE AND DELINEATION UNIT TRAFFIC ENGINEERING SERVICES TECHNICAL AND PROJECT SERVICES								SCALE: 1:15 EDMS No. XXXXXXXXXX SHEET No. 1 ISSUE 01	SHEET 1 OF 1