




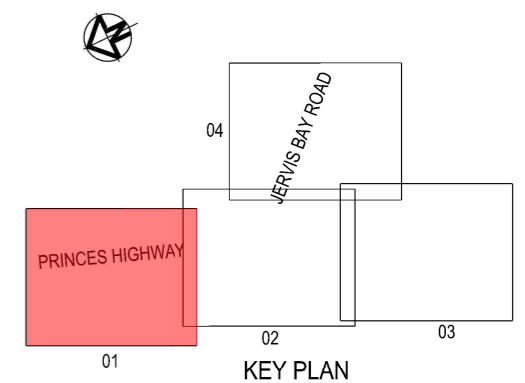
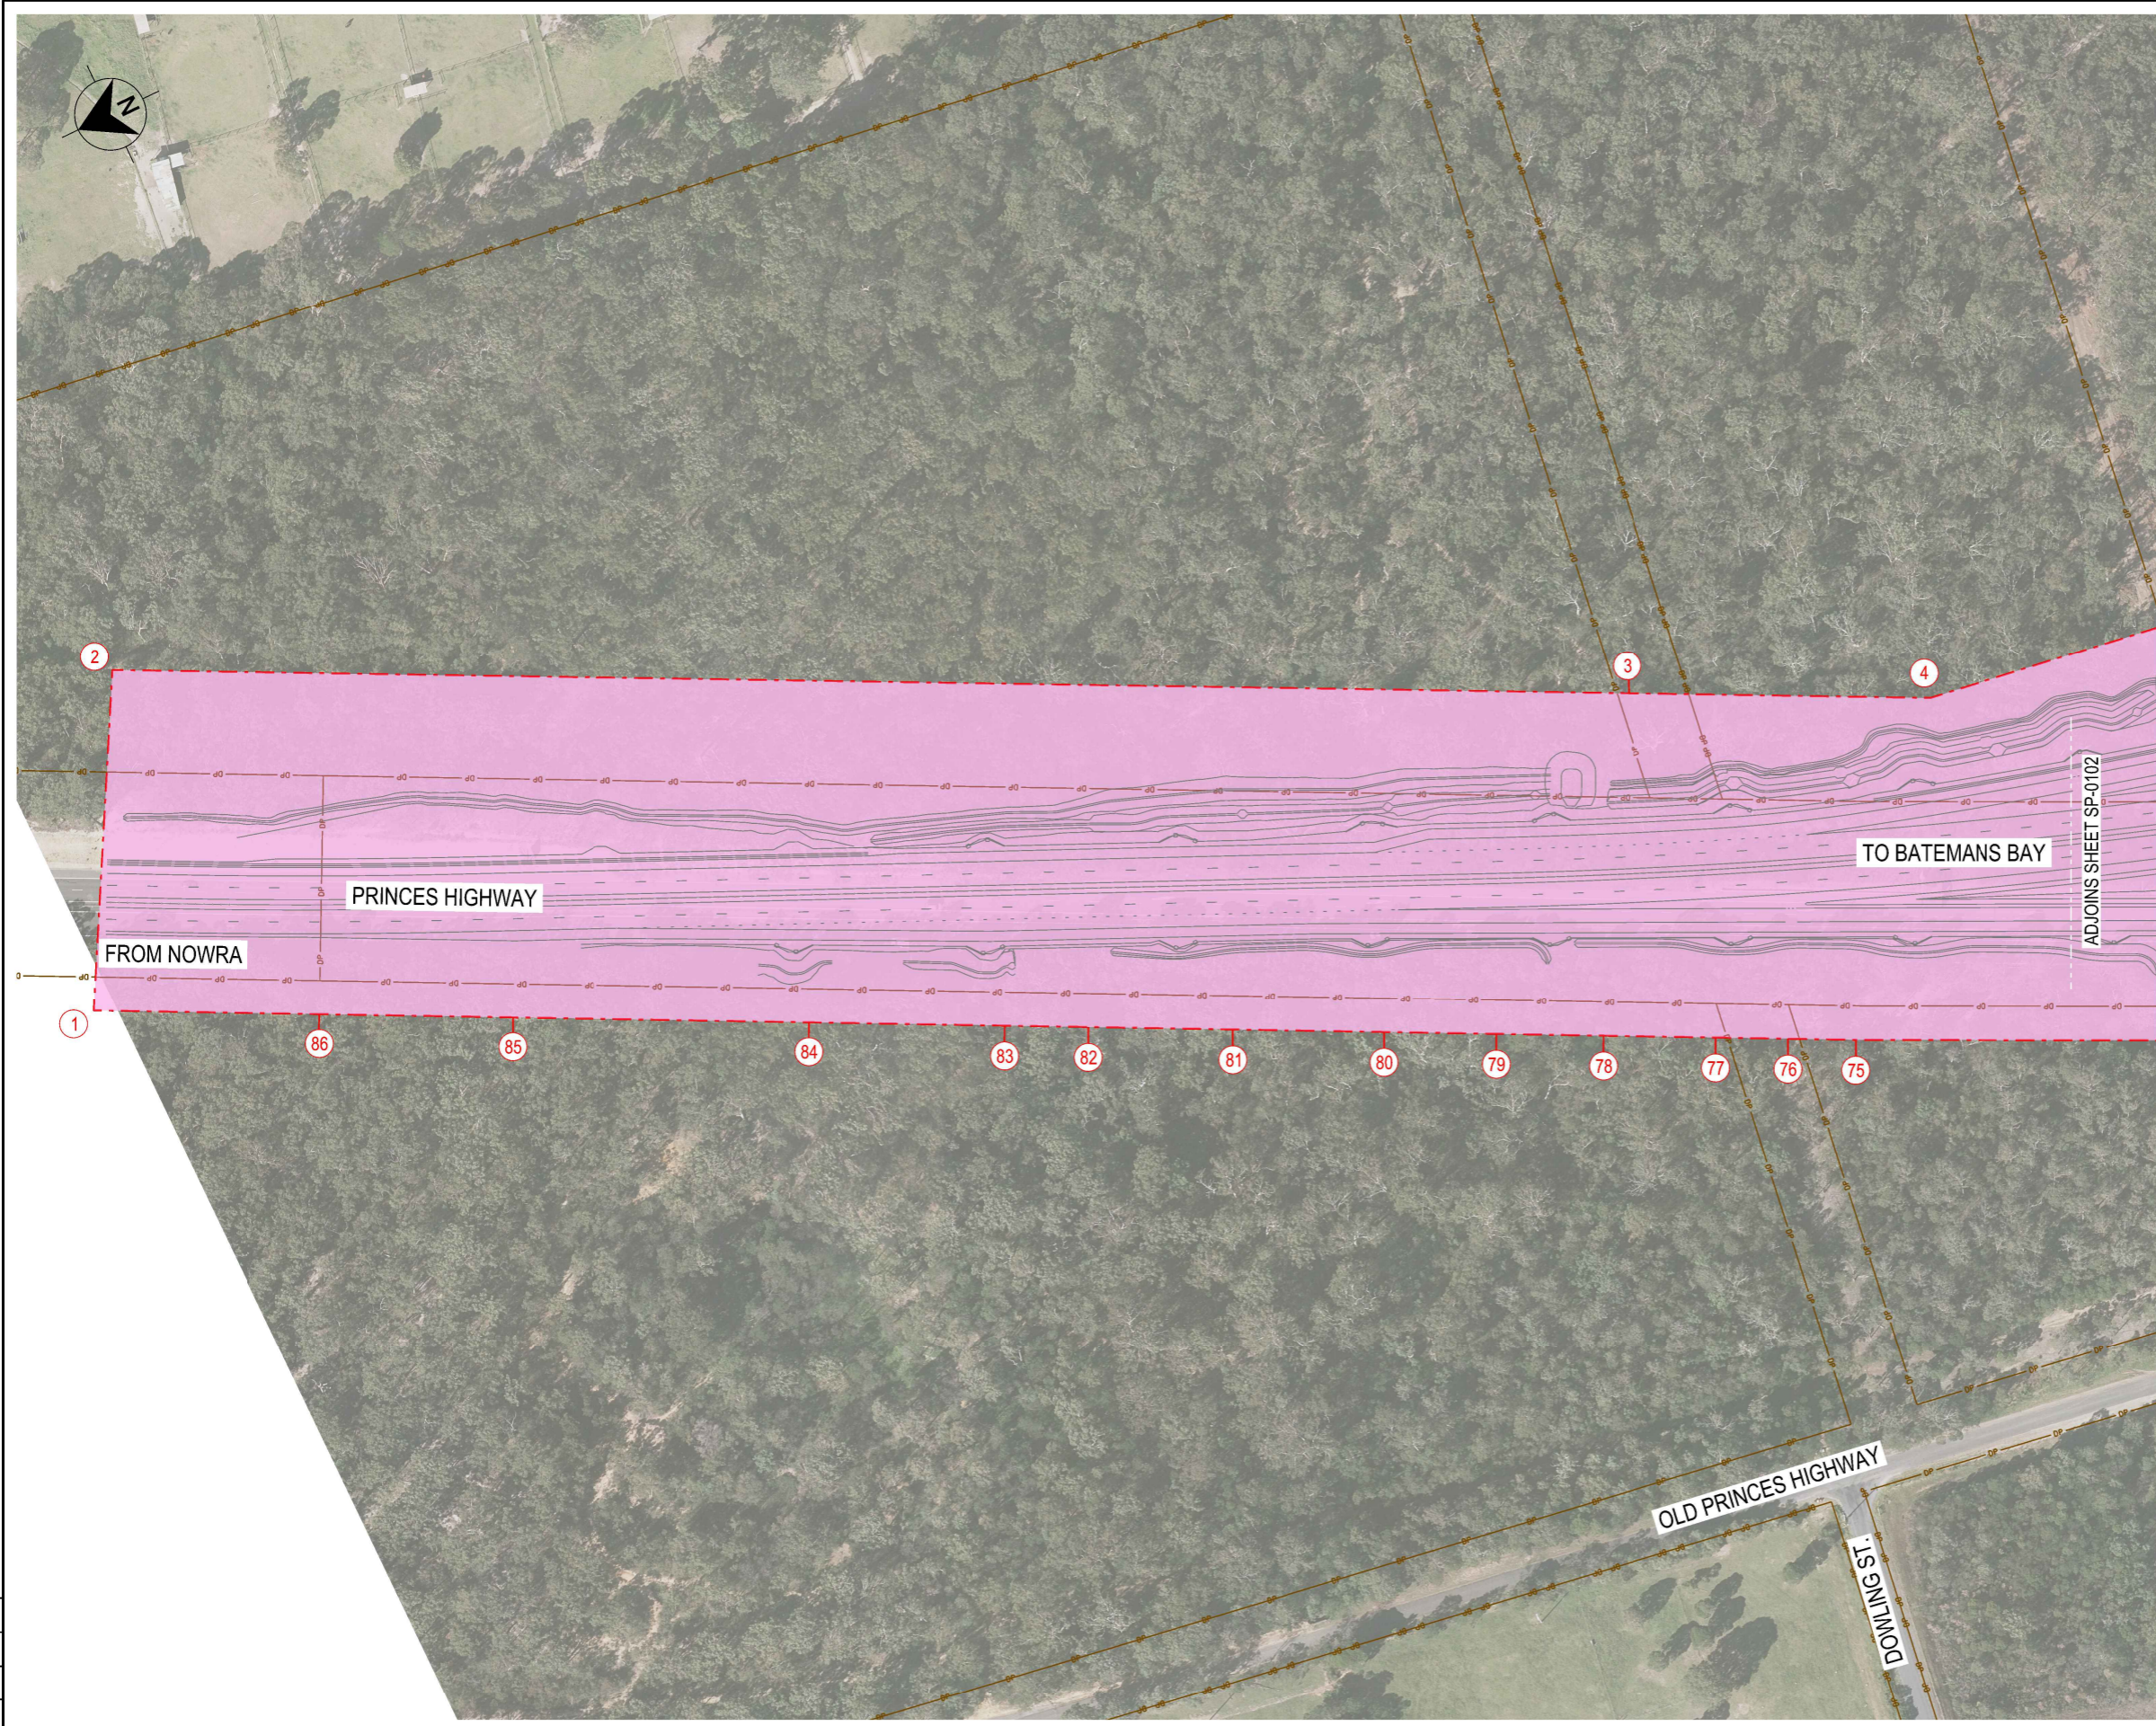



LEGEND

-  EXISTING PROPERTY BOUNDARY
-  APPROVED AHIP BOUNDARY
-  APPROVED AHIP AREA
-  COORDINATE POINT
-  TEMPORARY BASIN SPILLWAY COORDINATE POINT

SETOUT COORDINATES		
POINT	EASTING	NORTHING
1	280166.7674	6127006.3422
2	280254.8357	6126958.0093
3	280055.5814	6126558.5742
4	280016.0433	6126479.3141
75	279934.6732	6126542.6262
76	279943.5696	6126560.4008
77	279953.0756	6126579.3929
78	279967.8895	6126608.9907
79	279982.0030	6126637.1889
80	279996.7785	6126666.7100
81	280016.7679	6126706.6483
82	280035.7456	6126744.5652
83	280046.7153	6126766.4824
84	280072.5180	6126818.0354
85	280111.5040	6126895.9284
86	280136.9790	6126946.8256





THIS DRAWING MAY BE PREPARED IN COLOUR AND MAY BE INCOMPLETE IF COPIED 50mm ON A3 SIZE ORIGINAL

DRAWING FILE LOCATION / NAME		DESIGN LOT CODE	DESIGN MODEL FILE(S) USED FOR DOCUMENTATION OF THIS DRAWING FILE NAME ; FILE NAME		PLOT DATE / TIME 13/06/2023 1:38:44 PM	PLOT BY bouwensc	CLIENT	SHOALHAVEN CITY HW1 - PRINCES HIGHWAY (PHUP) JERVIS BAY ROAD INTERSECTION UPGRADE AT FALLS CREEK SCHEDULE OF PREMISES		A3		
EXTERNAL REFERENCE FILES	REV 01	DATE 09-06-23	AMENDMENT / REVISION DESCRIPTION ISSUED FOR INFORMATION	WVR No. XX	APPROVAL XXX	SCALES ON A3 SIZE DRAWING 0 20 40 60 80 SCALE 1:2000m	DRAWINGS / DESIGN PREPARED BY TECHNICAL - SOUTH INFRASTRUCTURE & PLACE	TITLE	NAME	DATE	 	
							DESIGN					
							DESIGN CHECK					
							DESIGN MNGR	C. BOUWENS	13.06.23			
							PROJECT MNGR	C. BEAR	13.06.23			
		CO-ORDINATE SYSTEM MGA ZONE 56 (GDA2020)		HEIGHT DATUM AHD		 		PREPARED FOR PROJECT DELIVERY INFRASTRUCTURE & PLACE TRANSPORT for NSW		RMS REGISTRATION No. DS2023/000734	PART	
								ISSUE STATUS DETAIL DESIGN PHASE		EDMS No.	SHEET No. 00-0001	ISSUE A



- LEGEND**
- EXISTING PROPERTY BOUNDARY
  - APPROVED AHIP BOUNDARY
  - APPROVED AHIP AREA
  - COORDINATE POINT
  - TEMPORARY BASIN SPILLWAY COORDINATE POINT

SETOUT COORDINATES		
POINT	EASTING	NORTHING
5	279983.6147	6126257.6824
6	279988.8355	6126040.2662
14	280018.0847	6125935.8795
15	279902.6760	6125832.3280
48	279647.7756	6125947.0762
49	279662.1899	6125962.0671
50	279672.4919	6126041.5392
51	279690.8882	6126114.3886
52	279687.2089	6126144.5586
53	279692.4650	6126154.7940
54	279739.8411	6126148.2320
55	279742.1396	6126163.3715
56	279744.4276	6126178.4415
57	279756.2690	6126256.4255
58	279760.6585	6126285.6592
59	279765.6031	6126284.9168
60	279768.3099	6126303.2082
61	279776.3554	6126357.5759
62	279785.9383	6126422.3372
63	279805.9241	6126419.3616
64	279796.3976	6126355.0186
65	279794.9447	6126345.0455
66	279788.4280	6126301.2616
67	279791.4363	6126271.3490
68	279793.3733	6126267.6629
69	279821.9960	6126263.8250
70	279849.1177	6126330.0839
71	279855.9459	6126345.9372
72	279889.4201	6126423.6551
73	279879.0959	6126425.0427
74	279891.7461	6126453.5613
B1	279947.279	6126200.001
B2	279796.029	6126241.563
B3	279988.674	6126391.584
B4	279806.956	6125889.176

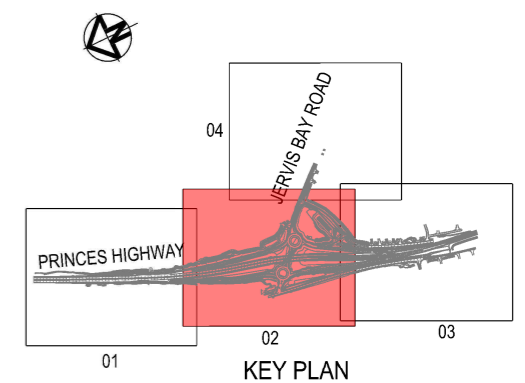
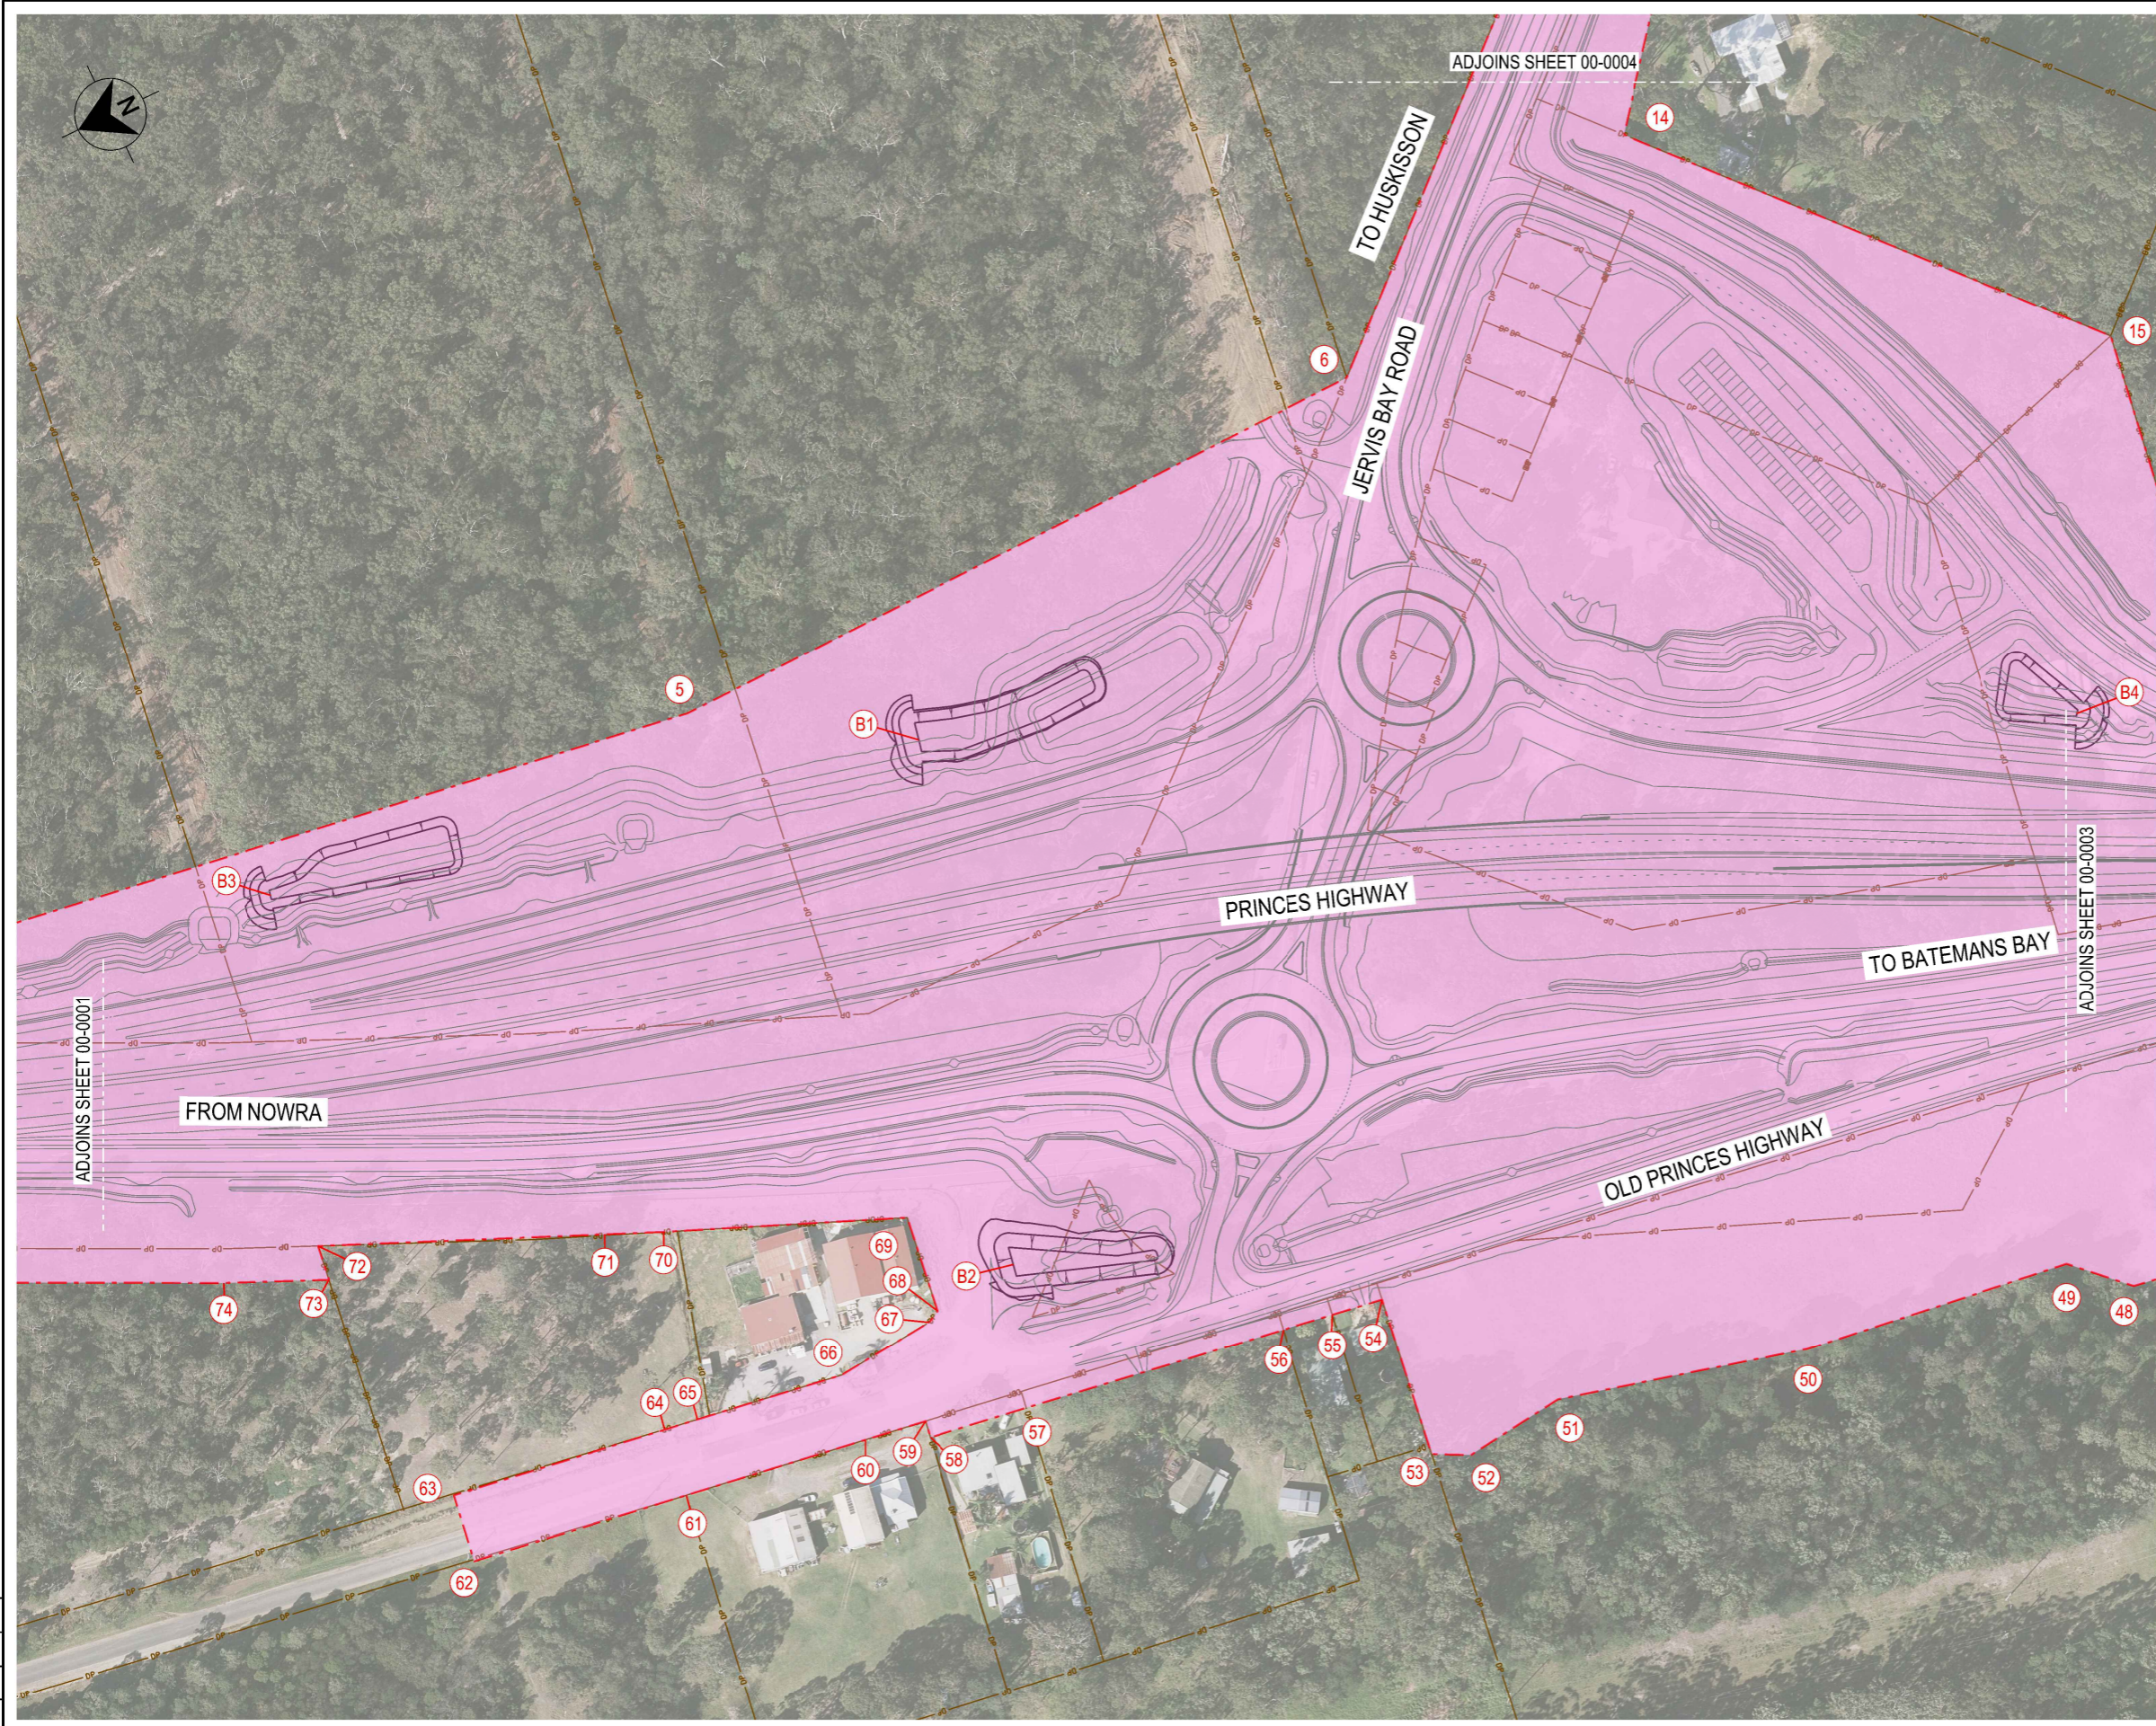


THIS DRAWING MAY BE PREPARED IN COLOUR AND MAY BE INCOMPLETE IF COPIED 50mm ON A3 SIZE ORIGINAL

DRAWING FILE LOCATION / NAME		DESIGN LOT CODE	DESIGN MODEL FILE(S) USED FOR DOCUMENTATION OF THIS DRAWING FILE NAME ; FILE NAME		PLOT DATE / TIME 13/06/2023 1:47:27 PM	PLOT BY bouwensc	CLIENT	SHOALHAVEN CITY HW1 - PRINCES HIGHWAY (PHUP) JERVIS BAY ROAD INTERSECTION UPGRADE AT FALLS CREEK SCHEDULE OF PREMISES	A3
EXTERNAL REFERENCE FILES	REV 01	DATE 09-06-23	AMENDMENT / REVISION DESCRIPTION ISSUED FOR INFORMATION	WVR No. XX	APPROVAL XXX	SCALES ON A3 SIZE DRAWING 0 20 40 60 80 SCALE 1:2000m	DRAWINGS / DESIGN PREPARED BY TECHNICAL - SOUTH INFRASTRUCTURE & PLACE		RMS REGISTRATION No. DS2023/000734
						CO-ORDINATE SYSTEM MGA ZONE 56 (GDA2020)	HEIGHT DATUM AHD		PREPARED FOR PROJECT DELIVERY INFRASTRUCTURE & PLACE TRANSPORT for NSW
								EDMS No.	SHEET No. 00-0002
									PART A

- LEGEND**
- EXISTING PROPERTY BOUNDARY
  - APPROVED AHIP BOUNDARY
  - APPROVED AHIP AREA
  - COORDINATE POINT
  - TEMPORARY BASIN SPILLWAY COORDINATE POINT

SETOUT COORDINATES		
POINT	EASTING	NORTHING
15	279902.6760	6125832.3280
16	279813.3766	6125845.7058
17	279742.1333	6125694.3030
18	279736.2448	6125655.6392
19	279764.7000	6125584.1407
20	279718.5112	6125591.1043
21	279698.1519	6125456.0563
22	279665.5011	6125460.9786
23	279660.4463	6125461.6892
24	279657.4763	6125441.9888
25	279642.1105	6125343.5481
26	279622.2299	6125346.6515
27	279637.6530	6125445.4550
28	279622.6912	6125447.7905
29	279569.6313	6125456.0728
30	279583.3463	6125531.1280
31	279610.6317	6125680.4467
32	279600.5681	6125681.8679
33	279603.3810	6125701.7851
34	279631.7293	6125697.7903
35	279636.4414	6125731.2295
36	279648.2243	6125747.6370
37	279655.9358	6125794.4973
38	279645.5828	6125796.0238
39	279646.0205	6125798.9924
40	279656.4246	6125797.4576
41	279665.5907	6125853.1465
42	279644.9849	6125856.4624
43	279633.4917	6125858.3118
44	279638.0191	6125886.4467
45	279651.1521	6125898.7837
46	279654.8314	6125922.3310
47	279646.3433	6125938.1755
48	279647.7756	6125947.0762
49	279662.1899	6125962.0671
B4	279806.956	6125889.176

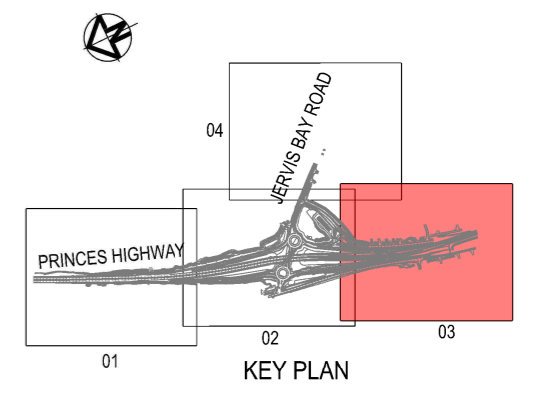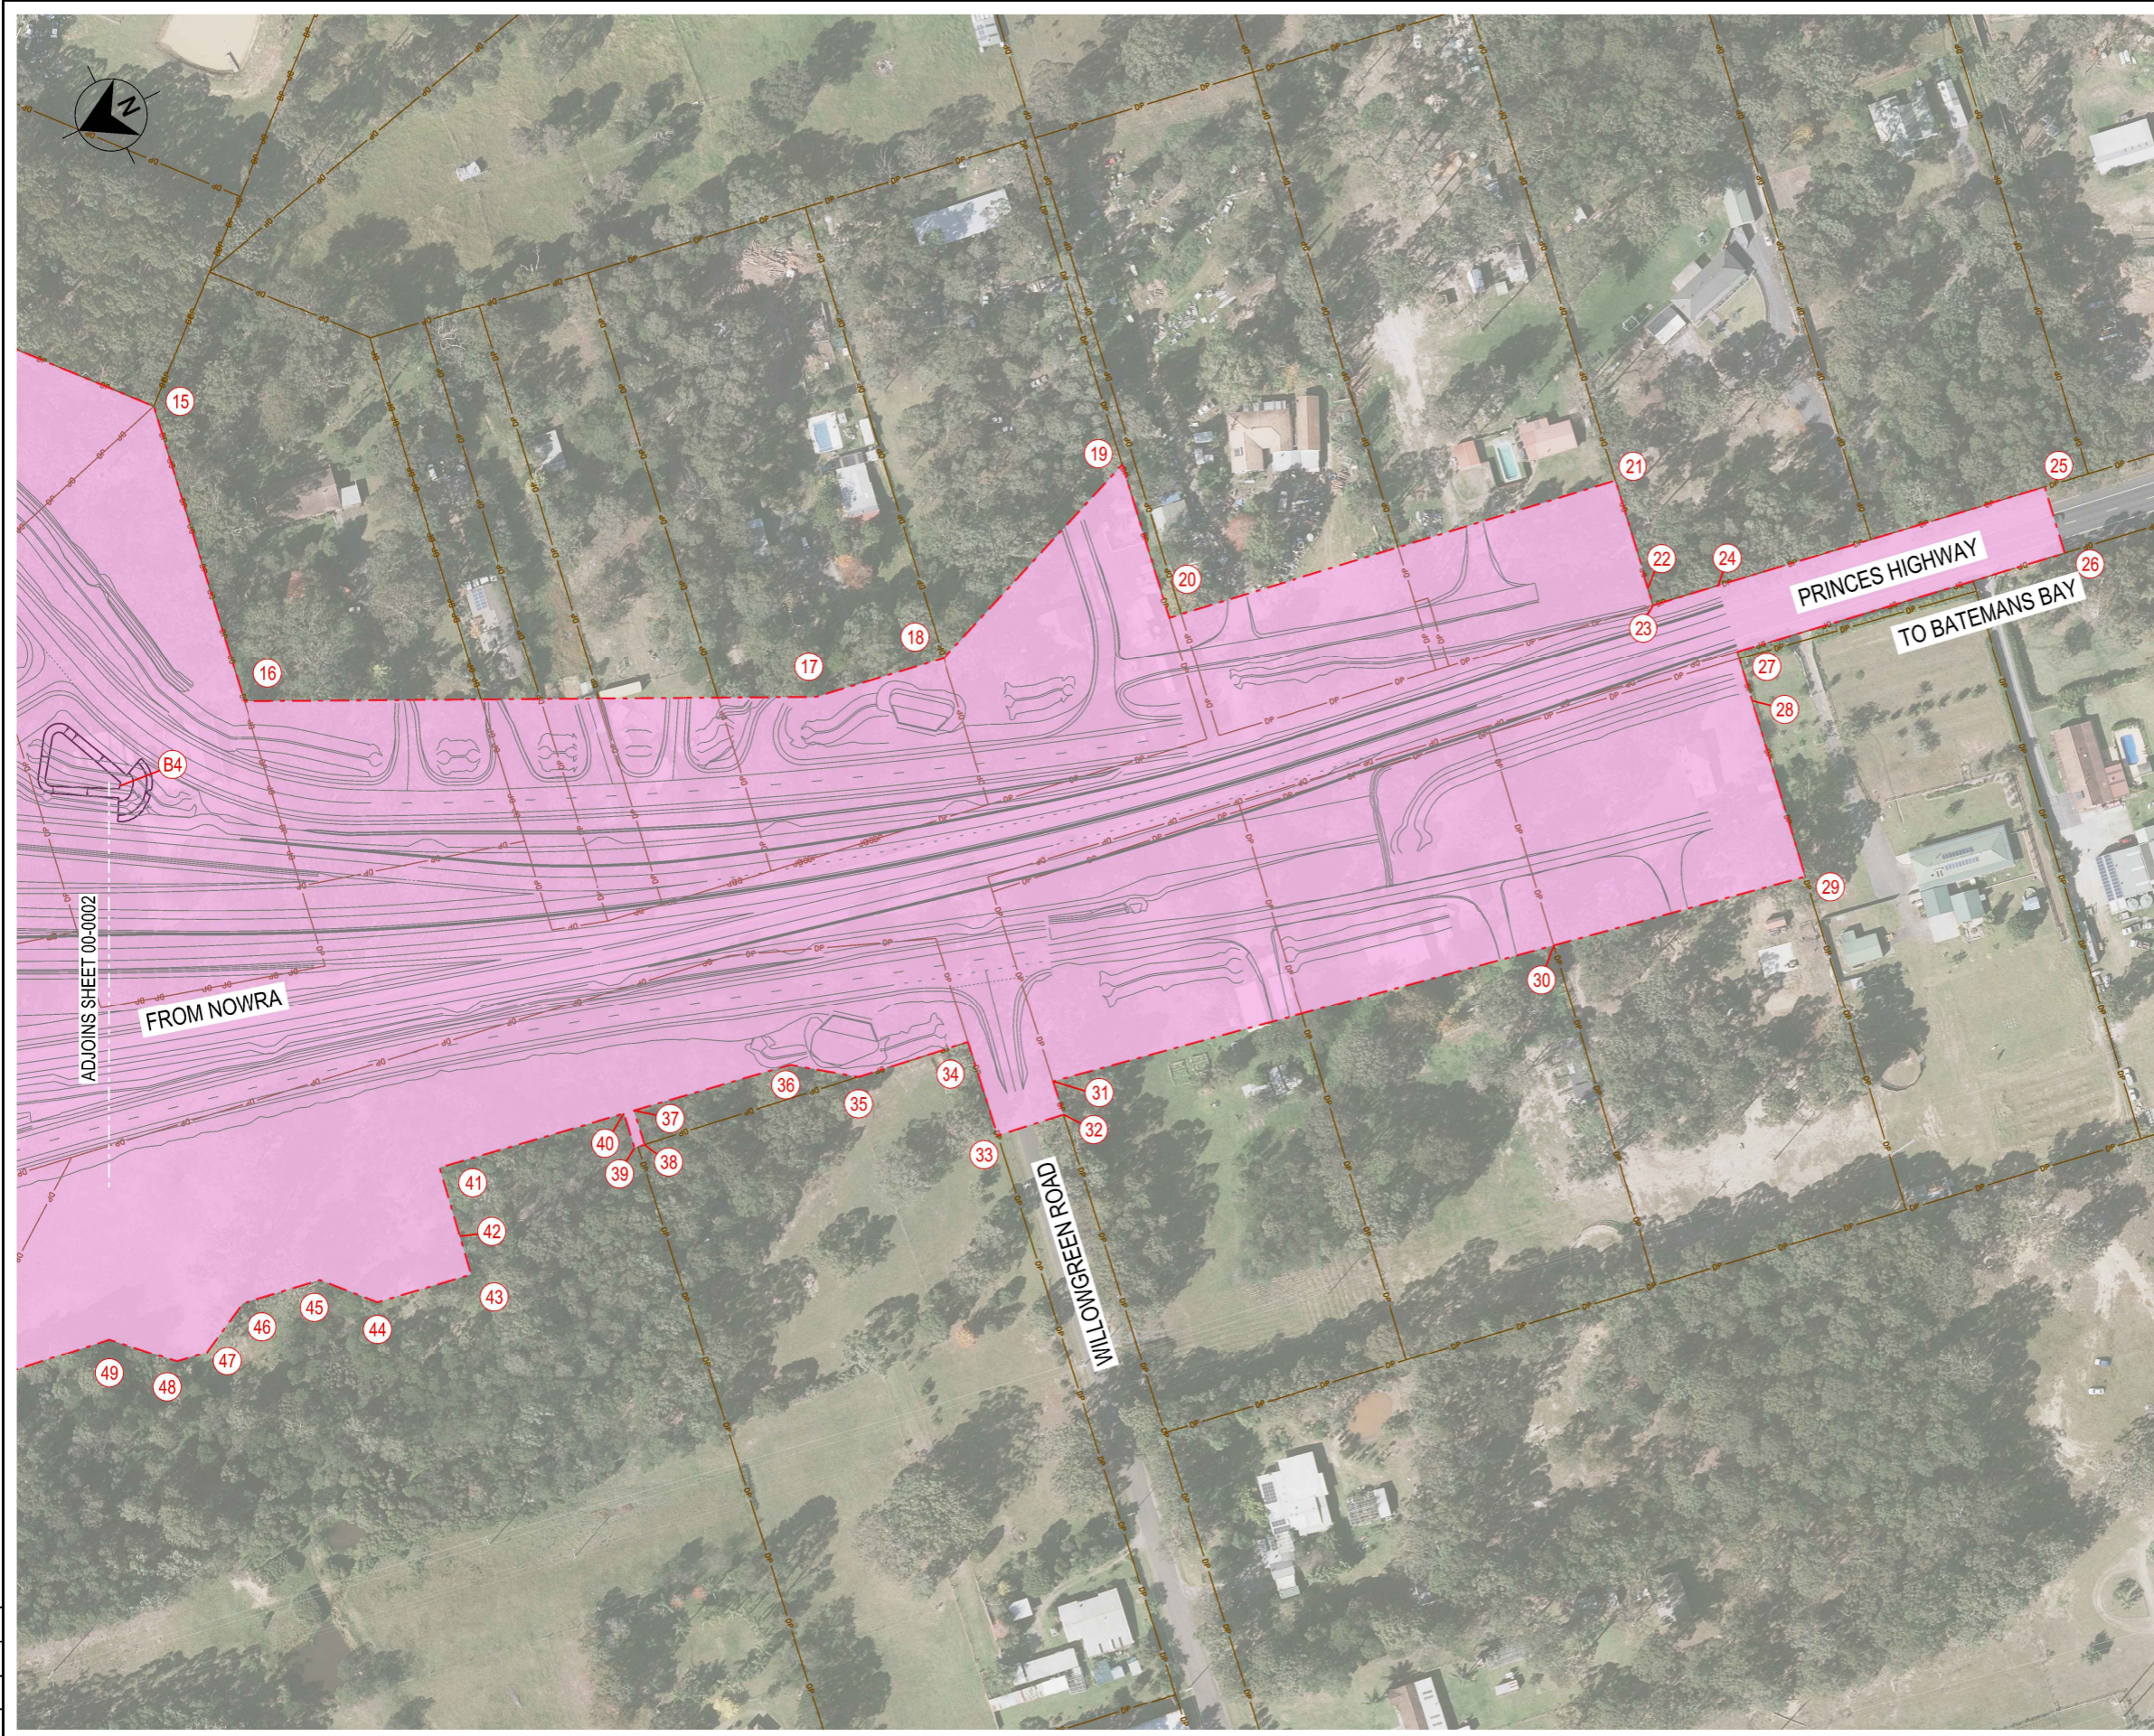


THIS DRAWING MAY BE PREPARED IN COLOUR AND MAY BE INCOMPLETE IF COPIED 50mm ON A3 SIZE ORIGINAL

DRAWING FILE LOCATION / NAME		DESIGN LOT CODE	DESIGN MODEL FILE(S) USED FOR DOCUMENTATION OF THIS DRAWING FILE NAME ; FILE NAME		PLOT DATE / TIME 13/06/2023 1:46:52 PM	PLOT BY bouwensc	CLIENT	SHOALHAVEN CITY HW1 - PRINCES HIGHWAY (PHUP) JERVIS BAY ROAD INTERSECTION UPGRADE AT FALLS CREEK SCHEDULE OF PREMISES	A3
EXTERNAL REFERENCE FILES	REV 01	DATE 09-06-23	AMENDMENT / REVISION DESCRIPTION ISSUED FOR INFORMATION	WVR No. XX	APPROVAL XXX	SCALES ON A3 SIZE DRAWING 0 20 40 60 80 SCALE 1:2000m	DRAWINGS / DESIGN PREPARED BY TECHNICAL - SOUTH INFRASTRUCTURE & PLACE Transport for NSW	Transport for NSW	SHEET 3 OF 4
				CO-ORDINATE SYSTEM MGA ZONE 56 (GDA2020)		HEIGHT DATUM AHD		PREPARED FOR PROJECT DELIVERY INFRASTRUCTURE & PLACE TRANSPORT for NSW	RMS REGISTRATION No. DS2023/000734
						DESIGN CHECK		ISSUE STATUS DETAIL DESIGN PHASE	EDMS No.
						DESIGN MNGR C. BOUWENS 13.06.23		SHEET No. 00-0003	ISSUE A
						PROJECT MNGR C. BEAR 13.06.23			© Transport for NSW

**LEGEND**

- DP — DP — EXISTING PROPERTY BOUNDARY
- - - - - APPROVED AHIP BOUNDARY
- APPROVED AHIP AREA
- (11) COORDINATE POINT
- (B2) TEMPORARY BASIN SPILLWAY COORDINATE POINT

SETOUT COORDINATES		
POINT	EASTING	NORTHING
7	280104.6067	6125911.2388
8	280209.820	6125793.9781
9	280194.8454	6125780.5418
10	280171.9485	6125806.0605
11	280168.2269	6125802.7213
12	280152.9293	6125819.7707
13	280072.4363	6125892.4615
14	280018.0847	6125935.8795

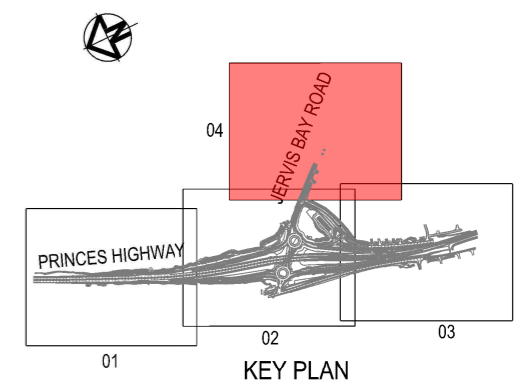

THIS DRAWING MAY BE PREPARED IN COLOUR AND MAY BE INCOMPLETE IF COPIED 50mm ON A3 SIZE ORIGINAL

DRAWING FILE LOCATION / NAME		DESIGN LOT CODE	DESIGN MODEL FILE(S) USED FOR DOCUMENTATION OF THIS DRAWING FILE NAME ; FILE NAME		PLOT DATE / TIME 13/06/2023 1:42:04 PM	PLOT BY bouwensc	CLIENT	SHOALHAVEN CITY HW1 - PRINCES HIGHWAY (PHUP) JERVIS BAY ROAD INTERSECTION UPGRADE AT FALLS CREEK SCHEDULE OF PREMISES	A3
EXTERNAL REFERENCE FILES	REV 01	DATE 09-06-23	AMENDMENT / REVISION DESCRIPTION ISSUED FOR INFORMATION	WVR No. XX	APPROVAL XXX	SCALES ON A3 SIZE DRAWING	DRAWINGS / DESIGN PREPARED BY TECHNICAL - SOUTH INFRASTRUCTURE & PLACE		RMS REGISTRATION No. <b>DS2023/000734</b>
						 SCALE 1:2000m CO-ORDINATE SYSTEM MGA ZONE 56 (GDA2020) AHD	PREPARED FOR PROJECT DELIVERY INFRASTRUCTURE & PLACE TRANSPORT for NSW		
							TITLE DRAWN DRG CHECK DESIGN DESIGN CHECK DESIGN MNGR PROJECT MNGR	NAME C. BOUWENS C. BEAR  C. BOUWENS C. BEAR	DATE 13.06.23 13.06.23  13.06.23 13.06.23
								ISSUE STATUS DETAIL DESIGN PHASE	SHEET No. 00-0004 ISSUE A