



Description	Line Style	Description	Line Style	Description	Line Style
U/G Power		Fence		EA Pillar	
U/G Comms		Stop Valve		Lightpole	
Water Main		Hydrant		Comms Pit	
Sewer Main		I/O Sewer		Comms Pillar	
Fuel Line		Air/Scour Valve		Redundant Service	
Over Head Power		Manhole			
Drainage Line		Traffic Signal			

Scale HORZ 1:1000

Drawn GW

Designed GW

Modelled GW

Project

Onsite Surveying Pty Ltd ABN 33149242419
 Tel: 0414 913 944
 Office: 02 9372 1580
 Email: glen@onsitesurveying.com.au

Title

PROSPECT HIGHWAY
 CYAN AREA=3673.354
 MAGENTA AREA = 1382.714

Dwg. No. 1

Job No.

Issue Date 18/11/21



australian mapping
 dbwipau

Description	Line Style	Description	Line Style	Description	Line Style
U/G Power		Fence		EA Pillar	
U/G Comms		Stop Valve		Lightpole	
Water Main		Hydrant		Comms Pit	
Sewer Main		I/O Sewer		Comms Pillar	
Fuel Line		Air/Scour Valve		Redundant Service	
Over Head Power		Manhole			
Drainage Line		Traffic Signal			

Scale **HORZ 1:1000**

Drawn	GW
Designed	GW
Modelled	GW
Project	



Onsite Surveying

Onsite Surveying Pty Ltd ABN 3314924219
 Tel: 0414 913 944
 Office: 02 9372 1580
 Email: glen@onsitesurveying.com.au

Title	PROSPECT HIGHWAY EPL - FEB 2023
	Dwg. No. 7
	Job No.
Issue Date	24/02/23



Description	Line Style	Description	Line Style	Description	Line Style
U/G Power		Fence		EA Pillar	
U/G Comms		Stop Valve		Lightpole	
Water Main		Hydrant		Comms Pit	
Sewer Main		I/O Sewer		Comms Pillar	
Fuel Line		Air/Scour Valve		Redundant Service	
Over Head Power		Manhole			
Drainage Line		Traffic Signal			

Scale HORZ 1:1000

Drawn	GW
Designed	GW
Modelled	GW
Project	



Onsite Surveying
 Onsite Surveying Pty Ltd ABN 33149242419
 Tel: 0414 913 944
 Office: 02 9372 1580
 Email: glen@onsitesurveying.com.au

Title PROSPECT HIGHWAY EPL - FEB 2023	Dwg. No. 6
	Job No.
	Issue Date 24/02/23



Description	Line Style	Description	Line Style	Description	Line Style
U/G Power		Fence		EA Pillar	
U/G Comms		Stop Valve		Lightpole	
Water Main		Hydrant		Comms Pit	
Sewer Main		I/O Sewer		Comms Pillar	
Fuel Line		Air/Scour Valve		Redundant Service	
Over Head Power		Manhole			
Drainage Line		Traffic Signal			

Scale HORZ 1:1000

Drawn	GW
Designed	GW
Modelled	GW
Project	



Onsite Surveying

Onsite Surveying Pty Ltd ABN 33149242419
 Tel: 0414 913 944
 Office: 02 9372 1580
 Email: glen@onsitesurveying.com.au

Title
**PROSPECT HIGHWAY
 EPL - FEB 2023**

Dwg. No.	8
Job No.	
Issue Date	24/02/23



Description	Line Style	Description	Line Style	Description	Line Style
UIG Power		Fence		EA Pillar	
UIG Comms		Stop Valve		Lightpole	
Water Main		Hydrant		Comms Pit	
Sewer Main		I/O Sewer		Comms Pillar	
Fuel Line		Air/Scour Valve		Redundant Service	
Over Head Power		Manhole			
Drainage Line		Traffic Signal			

Scale HORZ 1:1000

Drawn	GW
Designed	GW
Modelled	GW
Project	



Onsite Surveying
 Onsite Surveying Pty Ltd ABN 33149242419
 Tel: 0414 913 944
 Office: 02 9372 1580
 Email: glen@onsitesurveying.com.au

Title	PROSPECT HIGHWAY EPL - FEB 2023
	Dwg. No. 9
	Job No.
Issue Date	24/02/23



Description	Line Style	Description	Line Style	Description	Line Style
UIG Power		Fence		EA Pillar	
UIG Comms		Stop Valve		Lightpole	
Water Main		Hydrant		Comms Pit	
Sewer Main		I/O Sewer		Comms Pillar	
Fuel Line		Air/Scour Valve		Redundant Service	
Over Head Power		Manhole			
Drainage Line		Traffic Signal			

Scale HORZ 1:1000

Drawn	GW
Designed	GW
Modelled	GW
Project	



Onsite Surveying
 Onsite Surveying Pty Ltd ABN 33149242419
 Tel: 0414 913 944
 Office: 02 9372 1580
 Email: glen@onsitesurveying.com.au

Title	PROSPECT HIGHWAY EPL - FEB 2023
	Dwg. No. 10
	Job No.
Issue Date	24/02/23



Description	Line Style	Description	Line Style	Description	Line Style
U/G Power		Fence		EA Pillar	
U/G Comms		Stop Valve		Lightpole	
Water Main		Hydrant		Comms Pit	
Sewer Main		I/O Sewer		Comms Pillar	
Fuel Line		Air/Scour Valve		Redundant Service	
Over Head Power		Manhole			
Drainage Line		Traffic Signal			

Scale **HORZ 1:1000**

Drawn	GW
Designed	GW
Modelled	GW
Project	



Onsite Surveying
 Onsite Surveying Pty Ltd ABN 33149242419
 Tel: 0414 913 944
 Office: 02 9372 1580
 Email: glen@onsitesurveying.com.au

Title
**PROSPECT HIGHWAY
 EPL - FEB 2023**

Dwg. No.	11
Job No.	
Issue Date	24/02/23



Description	Line Style	Description	Line Style	Description	Line Style
U/G Power		Fence		EA Pillar	
U/G Comms		Stop Valve		Lightpole	
Water Main		Hydrant		Comms Pit	
Sewer Main		I/O Sewer		Comms Pillar	
Fuel Line		Air/Scour Valve		Redundant Service	
Over Head Power		Manhole			
Drainage Line		Traffic Signal			

Scale HORZ 1:1000

Drawn	GW
Designed	GW
Modelled	GW
Project	



Onsite Surveying

Onsite Surveying Pty Ltd ABN 33149242419
 Tel: 0414 913 944
 Office: 02 9372 1580
 Email: glen@onsitesurveying.com.au

Title	PROSPECT HIGHWAY EPL - FEB 2023
	Dwg. No. 12
	Job No.
Issue Date	24/02/23



Description	Line Style	Description	Line Style	Description	Line Style
U/G Power		Fence		EA Pillar	
U/G Comms		Stop Valve		Lightpole	
Water Main		Hydrant		Comms Pit	
Sewer Main		I/O Sewer		Comms Pillar	
Fuel Line		Air/Scour Valve		Redundant Service	
Over Head Power		Manhole			
Drainage Line		Traffic Signal			

Scale HORZ 1:1000

Drawn	GW
Designed	GW
Modelled	GW
Project	



Onsite Surveying

Onsite Surveying Pty Ltd ABN 33149242419
 Tel: 0414 913 944
 Office: 02 9372 1580
 Email: glen@onsitesurveying.com.au

Title
**PROSPECT HIGHWAY
 EPL - FEB 2023**

Dwg. No.	13
Job No.	
Issue Date	24/02/23



Description	Line Style	Description	Line Style	Description	Line Style
U/G Power		Fence		EA Pillar	
U/G Comms		Stop Valve		Lightpole	
Water Main		Hydrant		Comms Pit	
Sewer Main		I/O Sewer		Comms Pillar	
Fuel Line		Air/Scour Valve		Redundant Service	
Over Head Power		Manhole			
Drainage Line		Traffic Signal			

Scale HORZ 1:1000

Drawn	GW
Designed	GW
Modelled	GW
Project	



Onsite Surveying

Onsite Surveying Pty Ltd ABN 3314924219
 Tel: 0414 913 944
 Office: 02 9372 1580
 Email: glen@onsitesurveying.com.au

Title
**PROSPECT HIGHWAY
 EPL - FEB 2023**

Dwg. No.	17
Job No.	
Issue Date	24/02/23



Description	Line Style	Description	Line Style	Description	Line Style
UIG Power		Fence		EA Pillar	
UIG Comms		Stop Valve		Lightpole	
Water Main		Hydrant		Comms Pit	
Sewer Main		I/O Sewer		Comms Pillar	
Fuel Line		Air/Scour Valve		Redundant Service	
Over Head Power		Manhole			
Drainage Line		Traffic Signal			

Scale HORZ 1:1000


Drawn	GW
Designed	GW
Modelled	GW
Project	



Onsite Surveying

Onsite Surveying Pty Ltd ABN 3314924219
 Tel: 0414 913 944
 Office: 02 9372 1580
 Email: glen@onsitesurveying.com.au

Title	PROSPECT HIGHWAY EPL - FEB 2023
	Dwg. No. 1
	Job No.
Issue Date	24/02/23

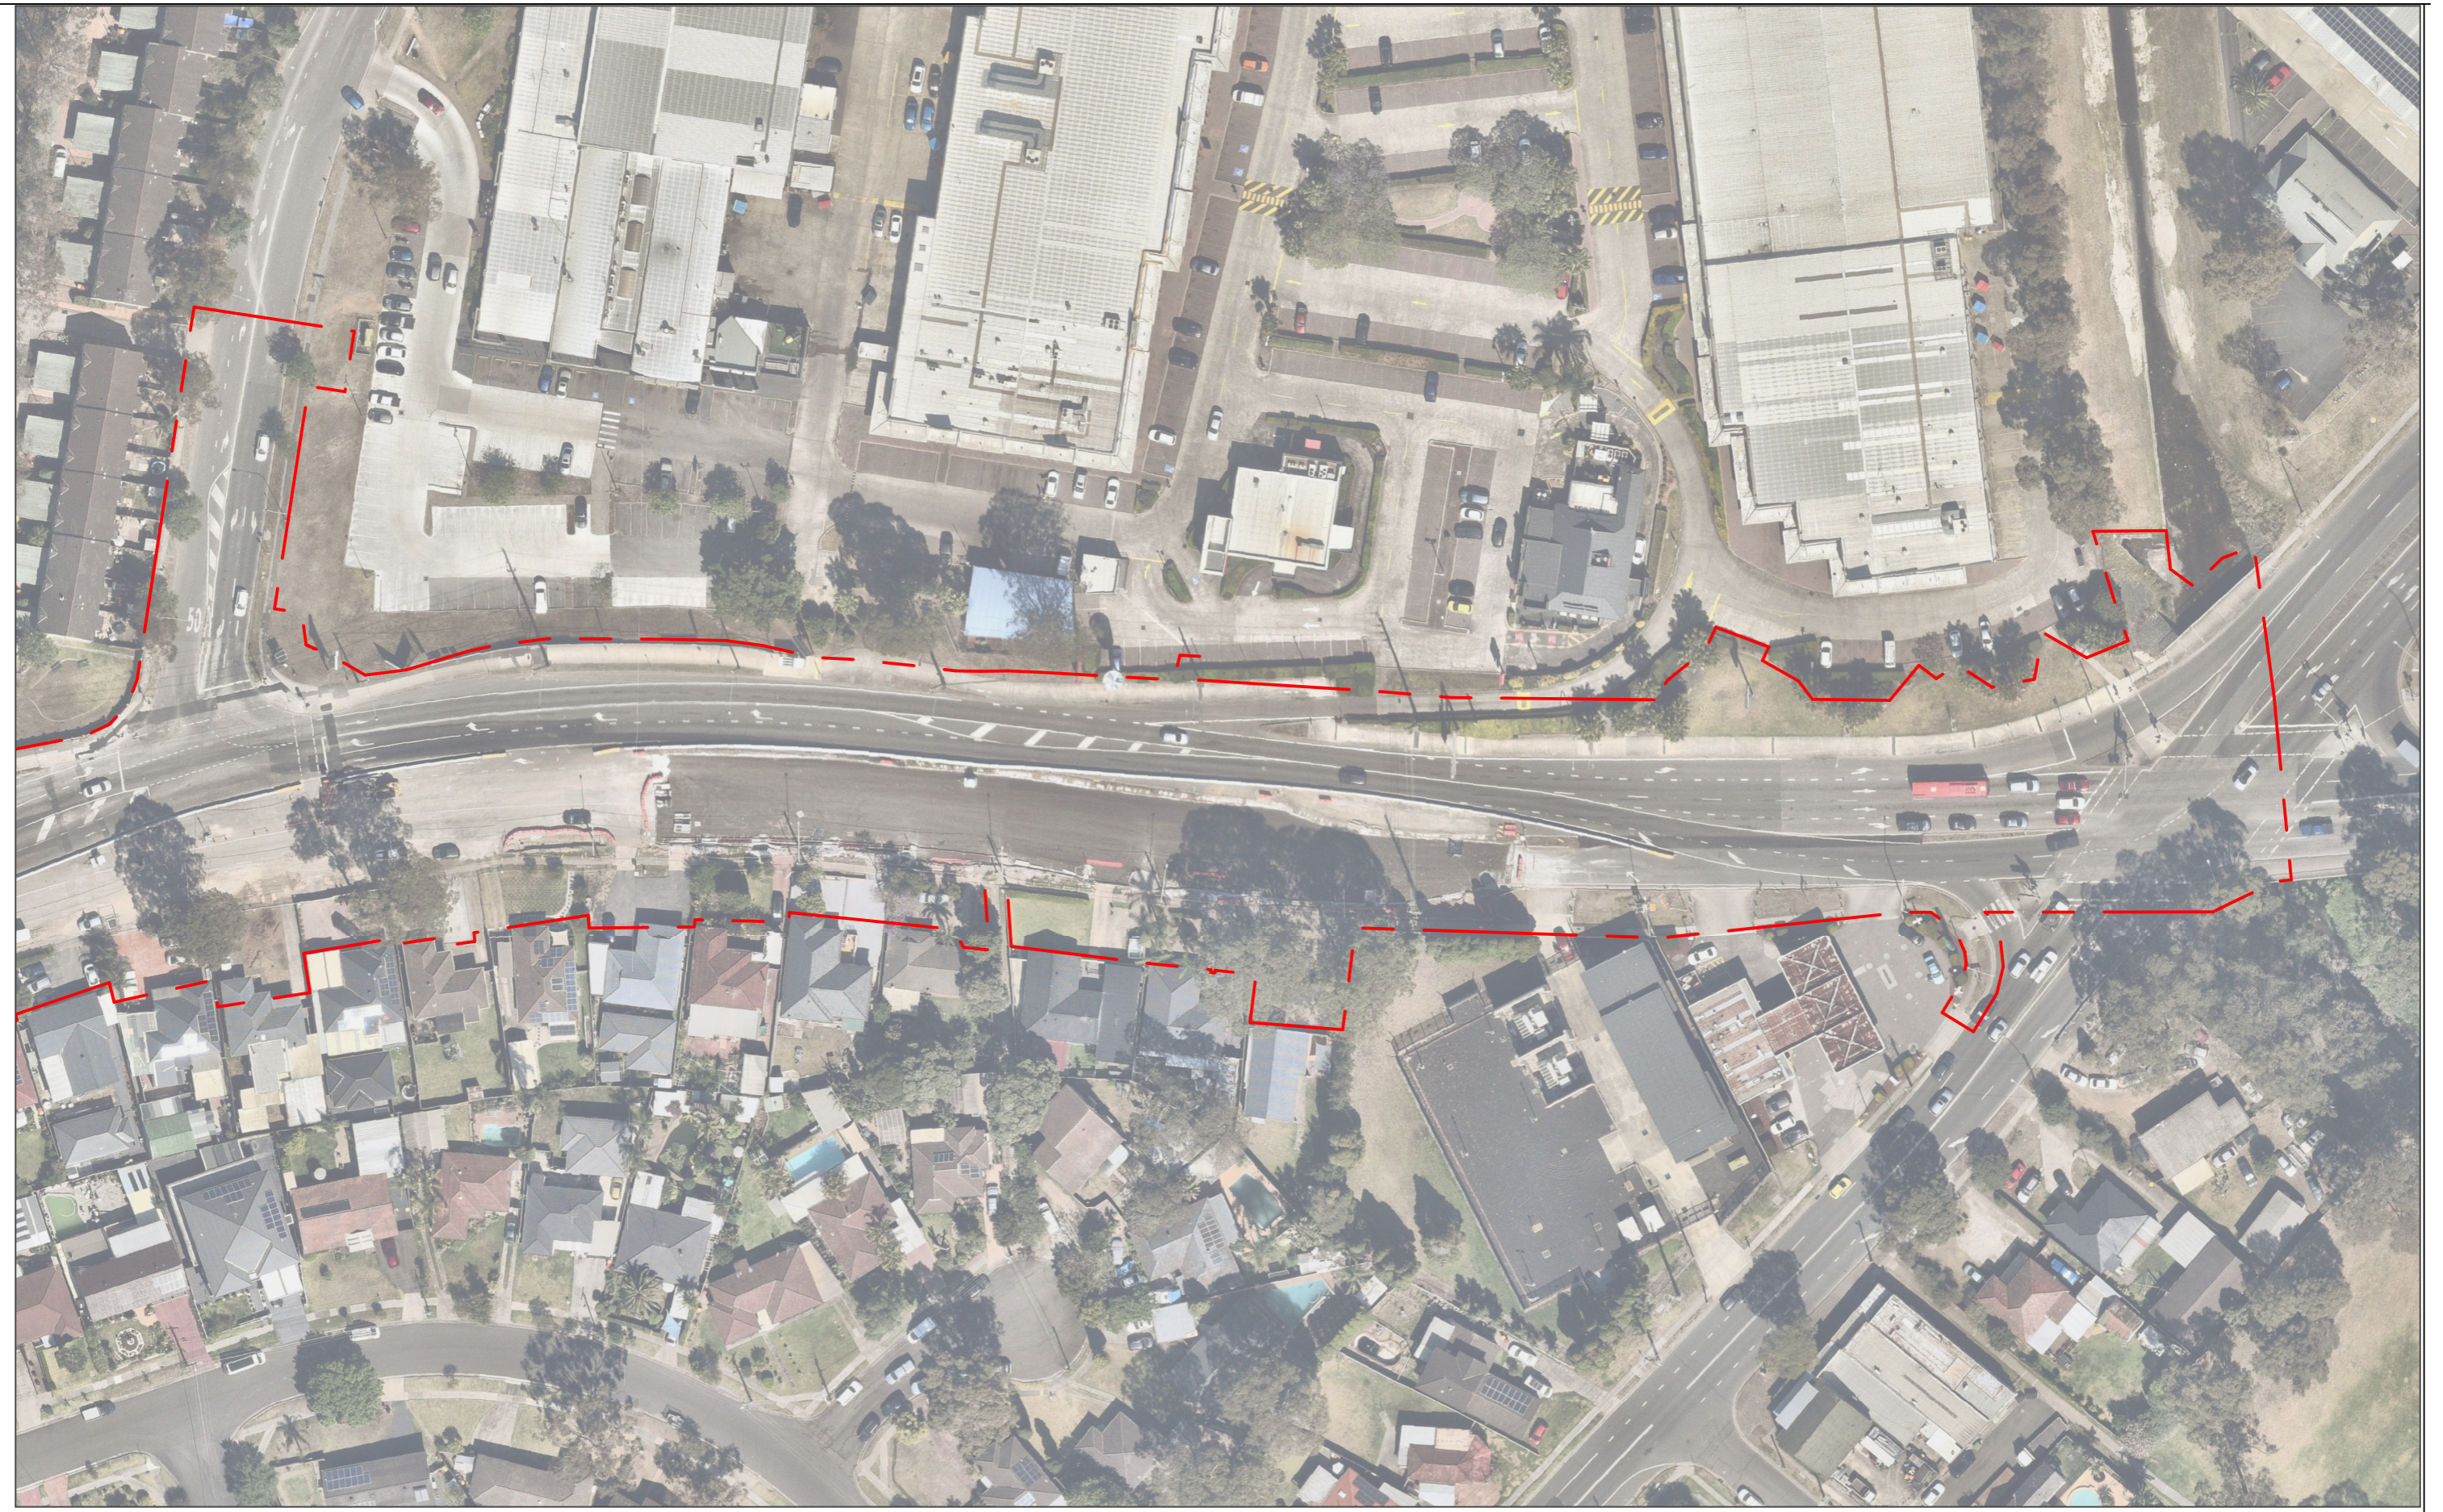

Description	Line Style	Description	Line Style	Description	Line Style
UIG Power		Fence		EA Pillar	
UIG Comms		Stop Valve		Lightpole	
Water Main		Hydrant		Comms Pit	
Sewer Main		I/O Sewer		Comms Pillar	
Fuel Line		Air/Scour Valve		Redundant Service	
Over Head Power		Manhole			
Drainage Line		Traffic Signal			

Scale **HORZ 1:1000**

Drawn	GW
Designed	GW
Modelled	GW
Project	



Onsite Surveying

Onsite Surveying Pty Ltd ABN 33149242419
 Tel: 0414 913 944
 Office: 02 9372 1580
 Email: glen@onsitesurveying.com.au

Title **PROSPECT HIGHWAY PROJECT BOUNDARY**

Dwg. No.	1
Job No.	
Issue Date	14/02/24



Description	Line Style	Description	Line Style	Description	Line Style
U/G Power		Fence		EA Pillar	
U/G Comms		Stop Valve		Lightpole	
Water Main		Hydrant		Comms Pit	
Sewer Main		I/O Sewer		Comms Pillar	
Fuel Line		Air/Scour Valve		Redundant Service	
Over Head Power		Manhole			
Drainage Line		Traffic Signal			

Scale HORZ 1:1000

Drawn	GW
Designed	GW
Modelled	GW
Project	



Onsite Surveying
 Onsite Surveying Pty Ltd ABN 3314924219
 Tel: 0414 913 944
 Office: 02 9372 1580
 Email: glen@onsitesurveying.com.au

Title
**PROSPECT HIGHWAY
 EPL - FEB 2023**

Dwg. No.	5
Job No.	
Issue Date	24/02/23



Description	Line Style	Description	Line Style	Description	Line Style
U/G Power		Fence		EA Pillar	
U/G Comms		Stop Valve		Lightpole	
Water Main		Hydrant		Comms Pit	
Sewer Main		I/O Sewer		Comms Pillar	
Fuel Line		Air/Scour Valve		Redundant Service	
Over Head Power		Manhole			
Drainage Line		Traffic Signal			

Scale HORZ 1:1000

Drawn	GW
Designed	GW
Modelled	GW
Project	



Onsite Surveying
 Onsite Surveying Pty Ltd ABN 33149242419
 Tel: 0414 913 944
 Office: 02 9372 1580
 Email: glen@onsitesurveying.com.au

Title PROSPECT HIGHWAY EPL - FEB 2023	Dwg. No.	3
	Job No.	
	Issue Date	24/02/23



Description	Line Style	Description	Line Style	Description	Line Style
U/G Power		Fence		EA Pillar	
U/G Comms		Stop Valve		Lightpole	
Water Main		Hydrant		Comms Pit	
Sewer Main		I/O Sewer		Comms Pillar	
Fuel Line		Air/Scour Valve		Redundant Service	
Over Head Power		Manhole			
Drainage Line		Traffic Signal			

Scale HORZ 1:1000

Drawn	GW
Designed	GW
Modelled	GW
Project	



Onsite Surveying
 Onsite Surveying Pty Ltd ABN 33149242419
 Tel: 0414 913 944
 Office: 02 9372 1580
 Email: glen@onsitesurveying.com.au

Title
**PROSPECT HIGHWAY
 EPL - FEB 2023**

Dwg. No.	4
Job No.	
Issue Date	24/02/23



Description	Line Style	Description	Line Style	Description	Line Style
U/G Power		Fence		EA Pillar	
U/G Comms		Stop Valve		Lightpole	
Water Main		Hydrant		Comms Pit	
Sewer Main		I/O Sewer		Comms Pillar	
Fuel Line		Air/Scour Valve		Redundant Service	
Over Head Power		Manhole			
Drainage Line		Traffic Signal			

Scale HORZ 1:2000

Drawn	GW
Designed	GW
Modelled	GW
Project	

Onsite Surveying Pty Ltd ABN 33149242419
 Tel: 0414 913 944
 Office: 02 9372 1580
 Email: glen@onsitesurveying.com.au

Title
**PROSPECT HIGHWAY
 PROPOSED PROJECT BOUNDARY (RED)**

Dwg. No.	1
Job No.	
Issue Date	23/11/22