




THIS DRAWING MAY BE PREPARED IN COLOUR AND MAY BE INCOMPLETE IF COPIED FROM AN A3 SIZE ORIGINAL

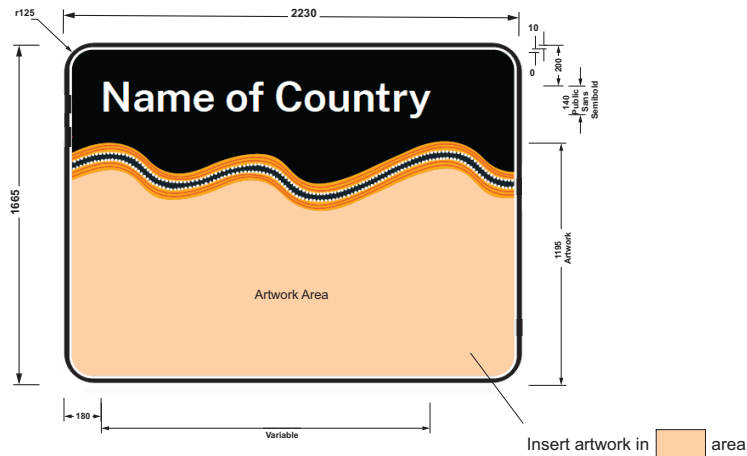

G6-1-1n(A) 2230 X 1665



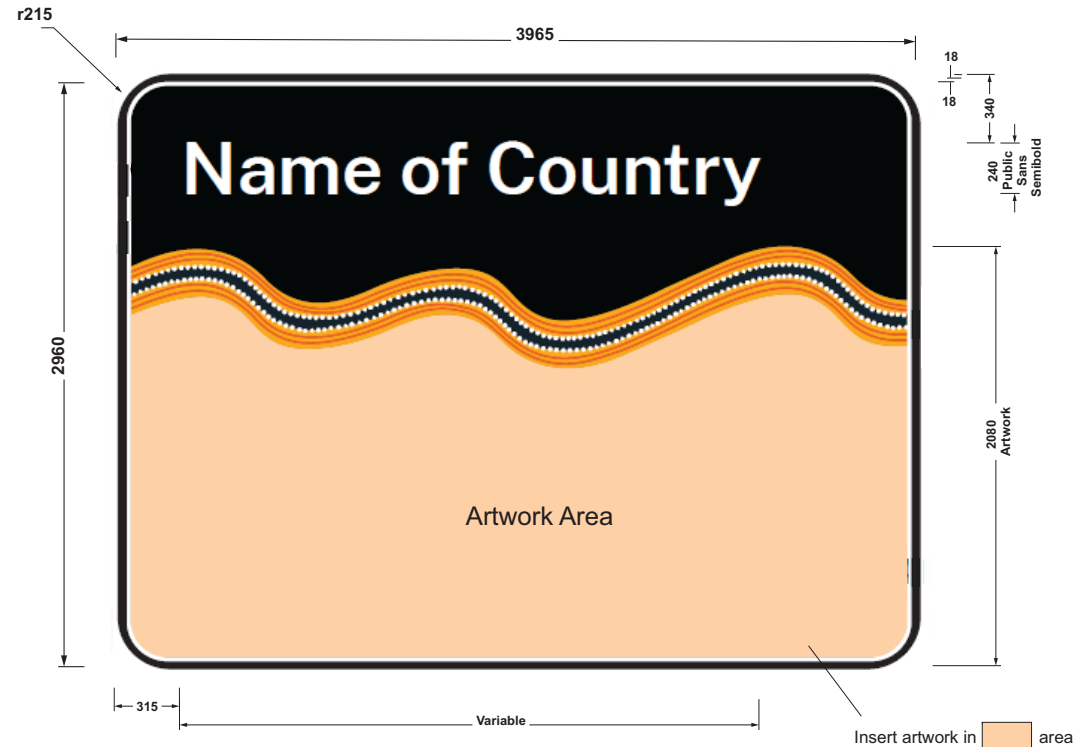


G6-1-1n(C) 3965 X 2960

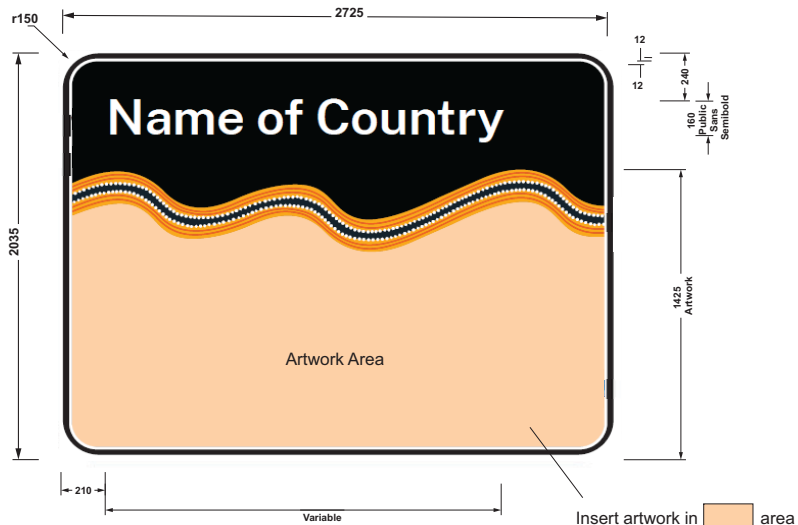

G6-1-1n(B) 2725 X 2035

Background colour

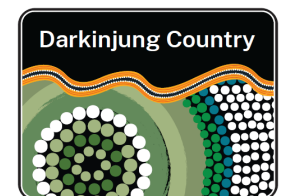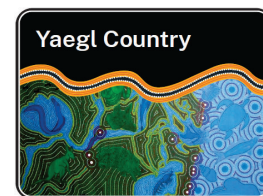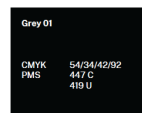

ACCEPTED FOR CONSTRUCTION

OR CODE	Scan to Check	REV	DATE	AMENDMENT / REVISION DESCRIPTION	APPROVAL	DRAWING FILE LOCATION / NAME: H:\SIGNS\TTT\DRAWINGS\PLOT\GUIDE\G6-1-1n
		01	23-09-18	AS Fonts & material classification revised	P.Oliver	
<p>MATERIALS: ALUMINIUM SIGN For Artwork & Serpent Divider details contact Transport for NSW Aboriginal Toolkit Brand team (Brand@transport.nsw.gov.au)</p>						
SIGN TO BE MANUFACTURED IN ACCORDANCE WITH QA SPECIFICATION 3400						

DESIGNED	VERIFIED
NAME: M.Davies	NAME: P.Oliver
DATE: 13-04-23	TITLE: Manager Guidance & Definition
	DATE: 13-04-23
REVIEWED	
NAME: J.Rozos	
DATE: 13-04-23	

PREPARED BY
 GUIDANCE AND DELINEATION UNIT
 ADVANCED TECHNICAL SERVICES
 INFRASTRUCTURE AND PLACE

GUIDE SIGN G6-1-1n ACKNOWLEDGEMENT OF COUNTRY		SHEET No. 1		ISSUE 01	
SCALE: NTS		EDMS No. XXXXXXXXXX	© Transport for New South Wales		