


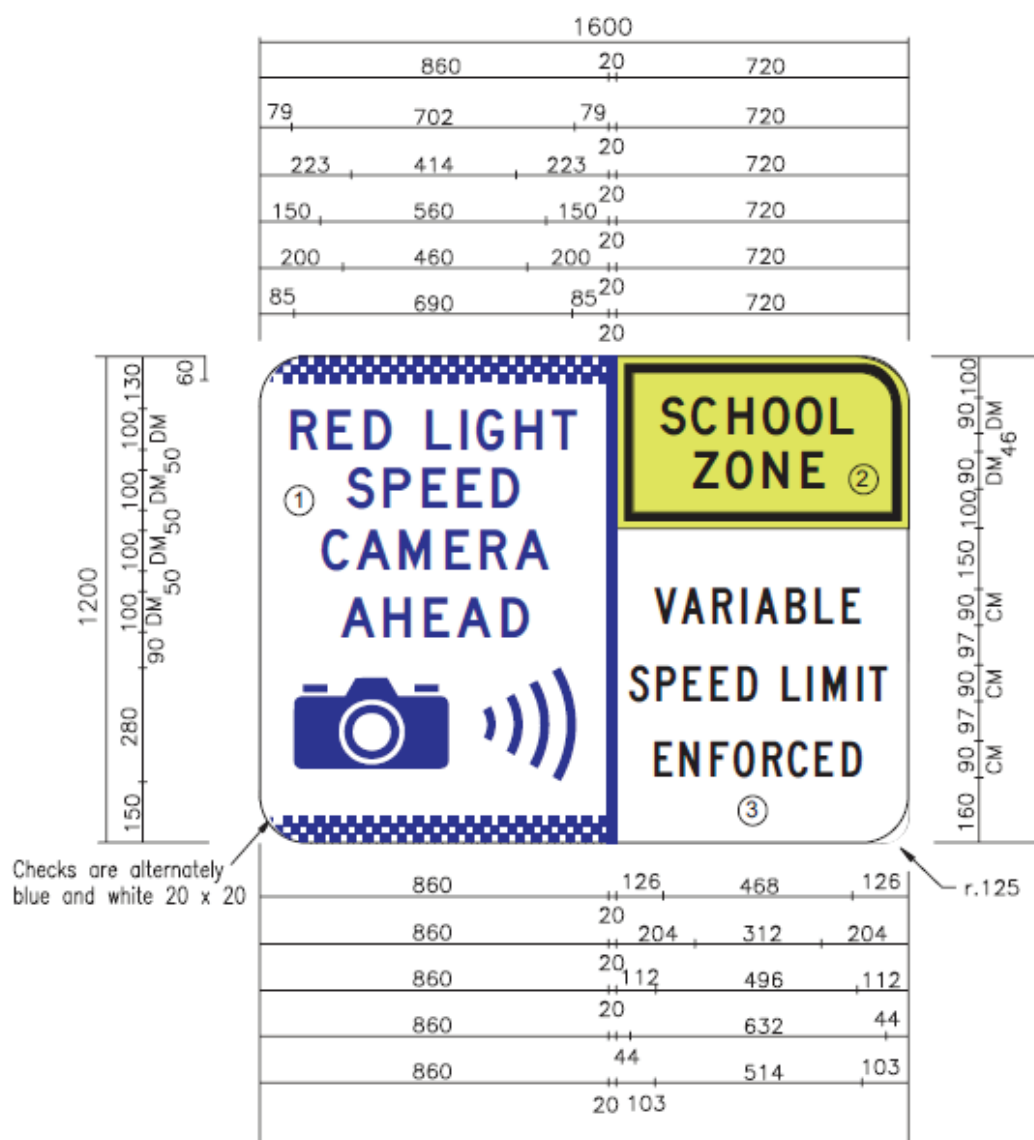

PANELS:

- ① Cl.1 Blue reflectorised legend, symbol, strip & checks on Cl.1 White reflectorised ground.
- ② Black legend & border (20x20) on Cl.1 X Yellow Green reflectorised ground.
- ③ Black legend on Cl.1 White reflectorised ground.

Notes: -

SCALE:1:20

TITLE

GUIDE SIGN
G6-357n

Drawn: FR 14.06.12

CHKD: VC 20/11/13



Transport
Roads & Maritime
Services

GUIDANCE AND DELINEATION UNIT
27-31 ARGYLE ST, PARRAMATTA 2150

H:\SIGNS\TTT\DRAWINGS\LOT\GUIDE \ G6-357.DWG

Revision: .