


ATTACHMENT 1: AUBURN MASTERPLAN

The Auburn Masterplan is represented by the Drawing Nos SK-RA 001, and SK-RA 003.



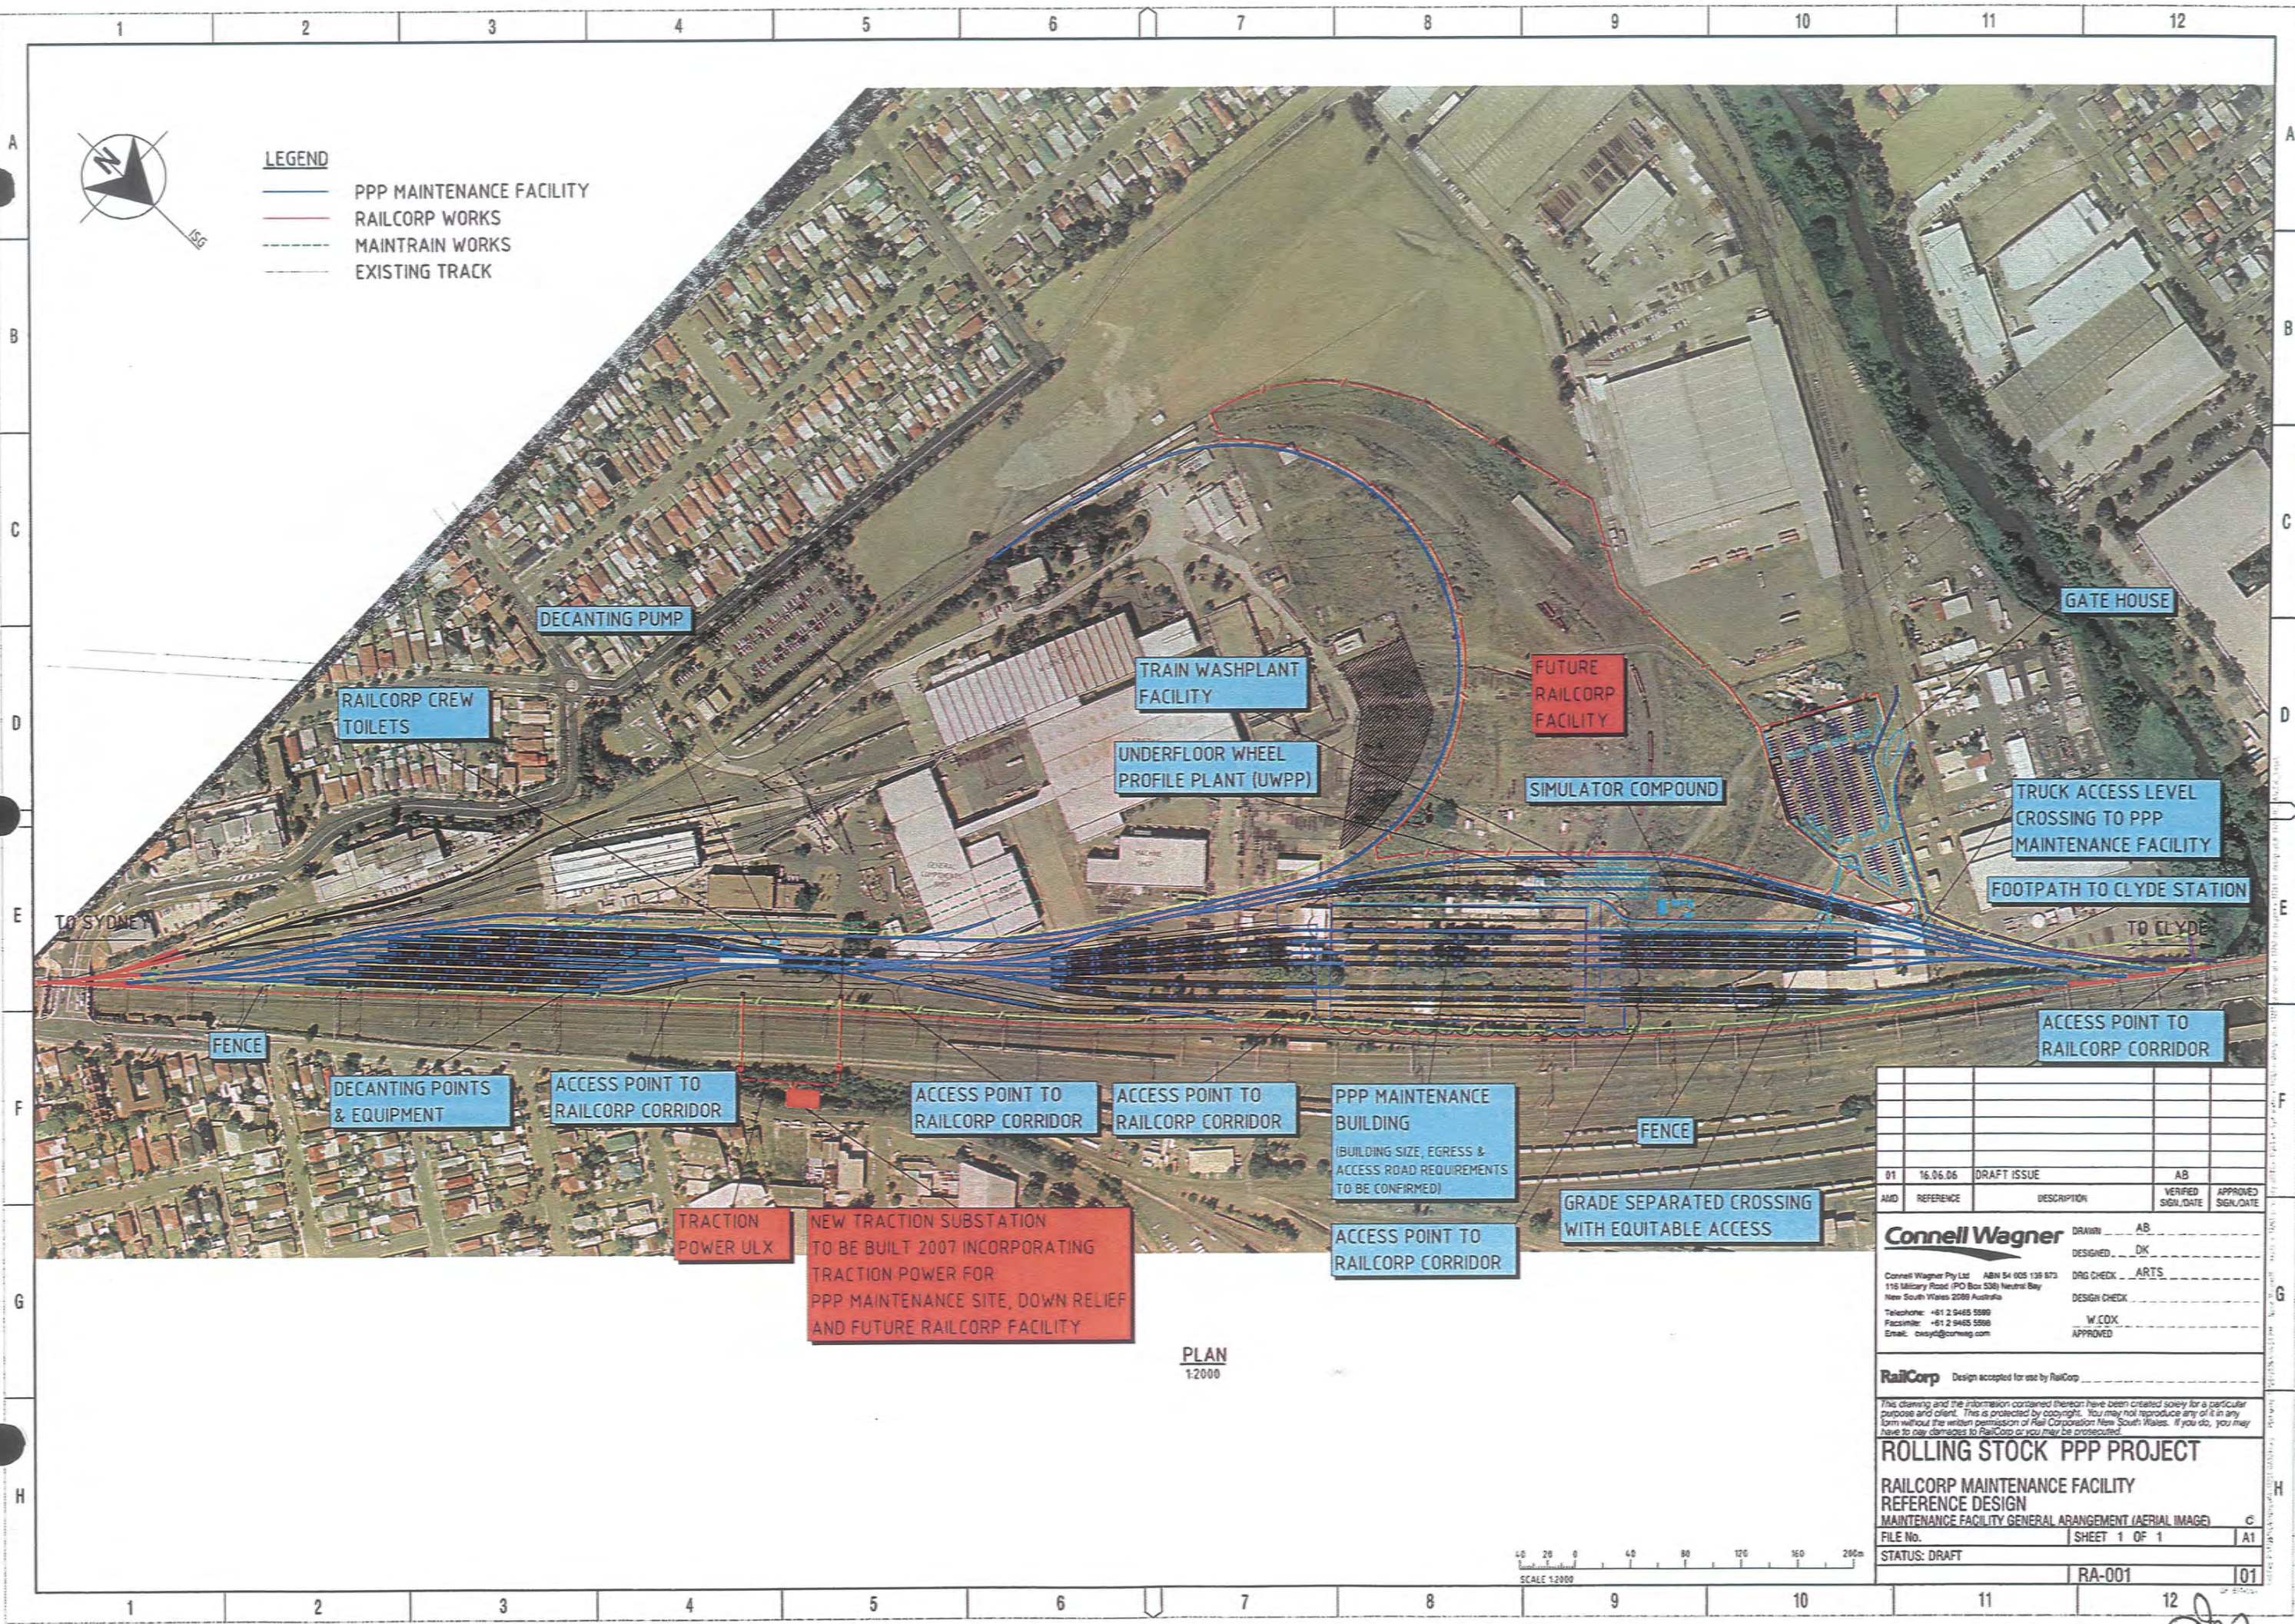

- LEGEND**
- PPP MAINTENANCE FACILITY
 - RAILCORP WORKS
 - - - MAINTRAIN WORKS
 - EXISTING TRACK

DECANTING PUMP

RAILCORP CREW TOILETS

TRAIN WASHPLANT FACILITY

UNDERFLOOR WHEEL PROFILE PLANT (UWPP)

FUTURE RAILCORP FACILITY

SIMULATOR COMPOUND

GATE HOUSE

TRUCK ACCESS LEVEL CROSSING TO PPP MAINTENANCE FACILITY

FOOTPATH TO CLYDE STATION

TO SYDNEY

TO CLYDE

FENCE

DECANTING POINTS & EQUIPMENT

ACCESS POINT TO RAILCORP CORRIDOR

ACCESS POINT TO RAILCORP CORRIDOR

ACCESS POINT TO RAILCORP CORRIDOR

ACCESS POINT TO RAILCORP CORRIDOR

ACCESS POINT TO RAILCORP CORRIDOR

PPP MAINTENANCE BUILDING (BUILDING SIZE, EGRESS & ACCESS ROAD REQUIREMENTS TO BE CONFIRMED)

ACCESS POINT TO RAILCORP CORRIDOR

FENCE

GRADE SEPARATED CROSSING WITH EQUITABLE ACCESS

TRACTION POWER ULX

NEW TRACTION SUBSTATION TO BE BUILT 2007 INCORPORATING TRACTION POWER FOR PPP MAINTENANCE SITE, DOWN RELIEF AND FUTURE RAILCORP FACILITY

PLAN
1:2000



REV	DATE	DESCRIPTION	BY	CHECKED
01	16.06.06	DRAFT ISSUE	AB	

AND	REFERENCE	DESCRIPTION	VERIFIED SIGN./DATE	APPROVED SIGN./DATE

Connell Wagner DRAWN BY AB

DESIGNED BY DK

DRG CHECK BY ARTS

DESIGN CHECK BY W.COX

APPROVED BY W.COX

Connell Wagner Pty Ltd ABN 54 005 136 673
116 Military Road (PO Box 538) Neutral Bay
New South Wales 2089 Australia
Telephone: +61 2 9465 5599
Facsimile: +61 2 9465 5598
Email: cwox@connwag.com

RailCorp Design accepted for use by RailCorp

This drawing and the information contained therein have been created solely for a particular purpose and client. This is protected by copyright. You may not reproduce any of it in any form without the written permission of Rail Corporation New South Wales. If you do, you may have to pay damages to RailCorp or you may be prosecuted.


ROLLING STOCK PPP PROJECT

RAILCORP MAINTENANCE FACILITY
REFERENCE DESIGN
MAINTENANCE FACILITY GENERAL ARRANGEMENT (AERIAL IMAGE)

FILE No. SHEET 1 OF 1

STATUS: DRAFT

RA-001 01

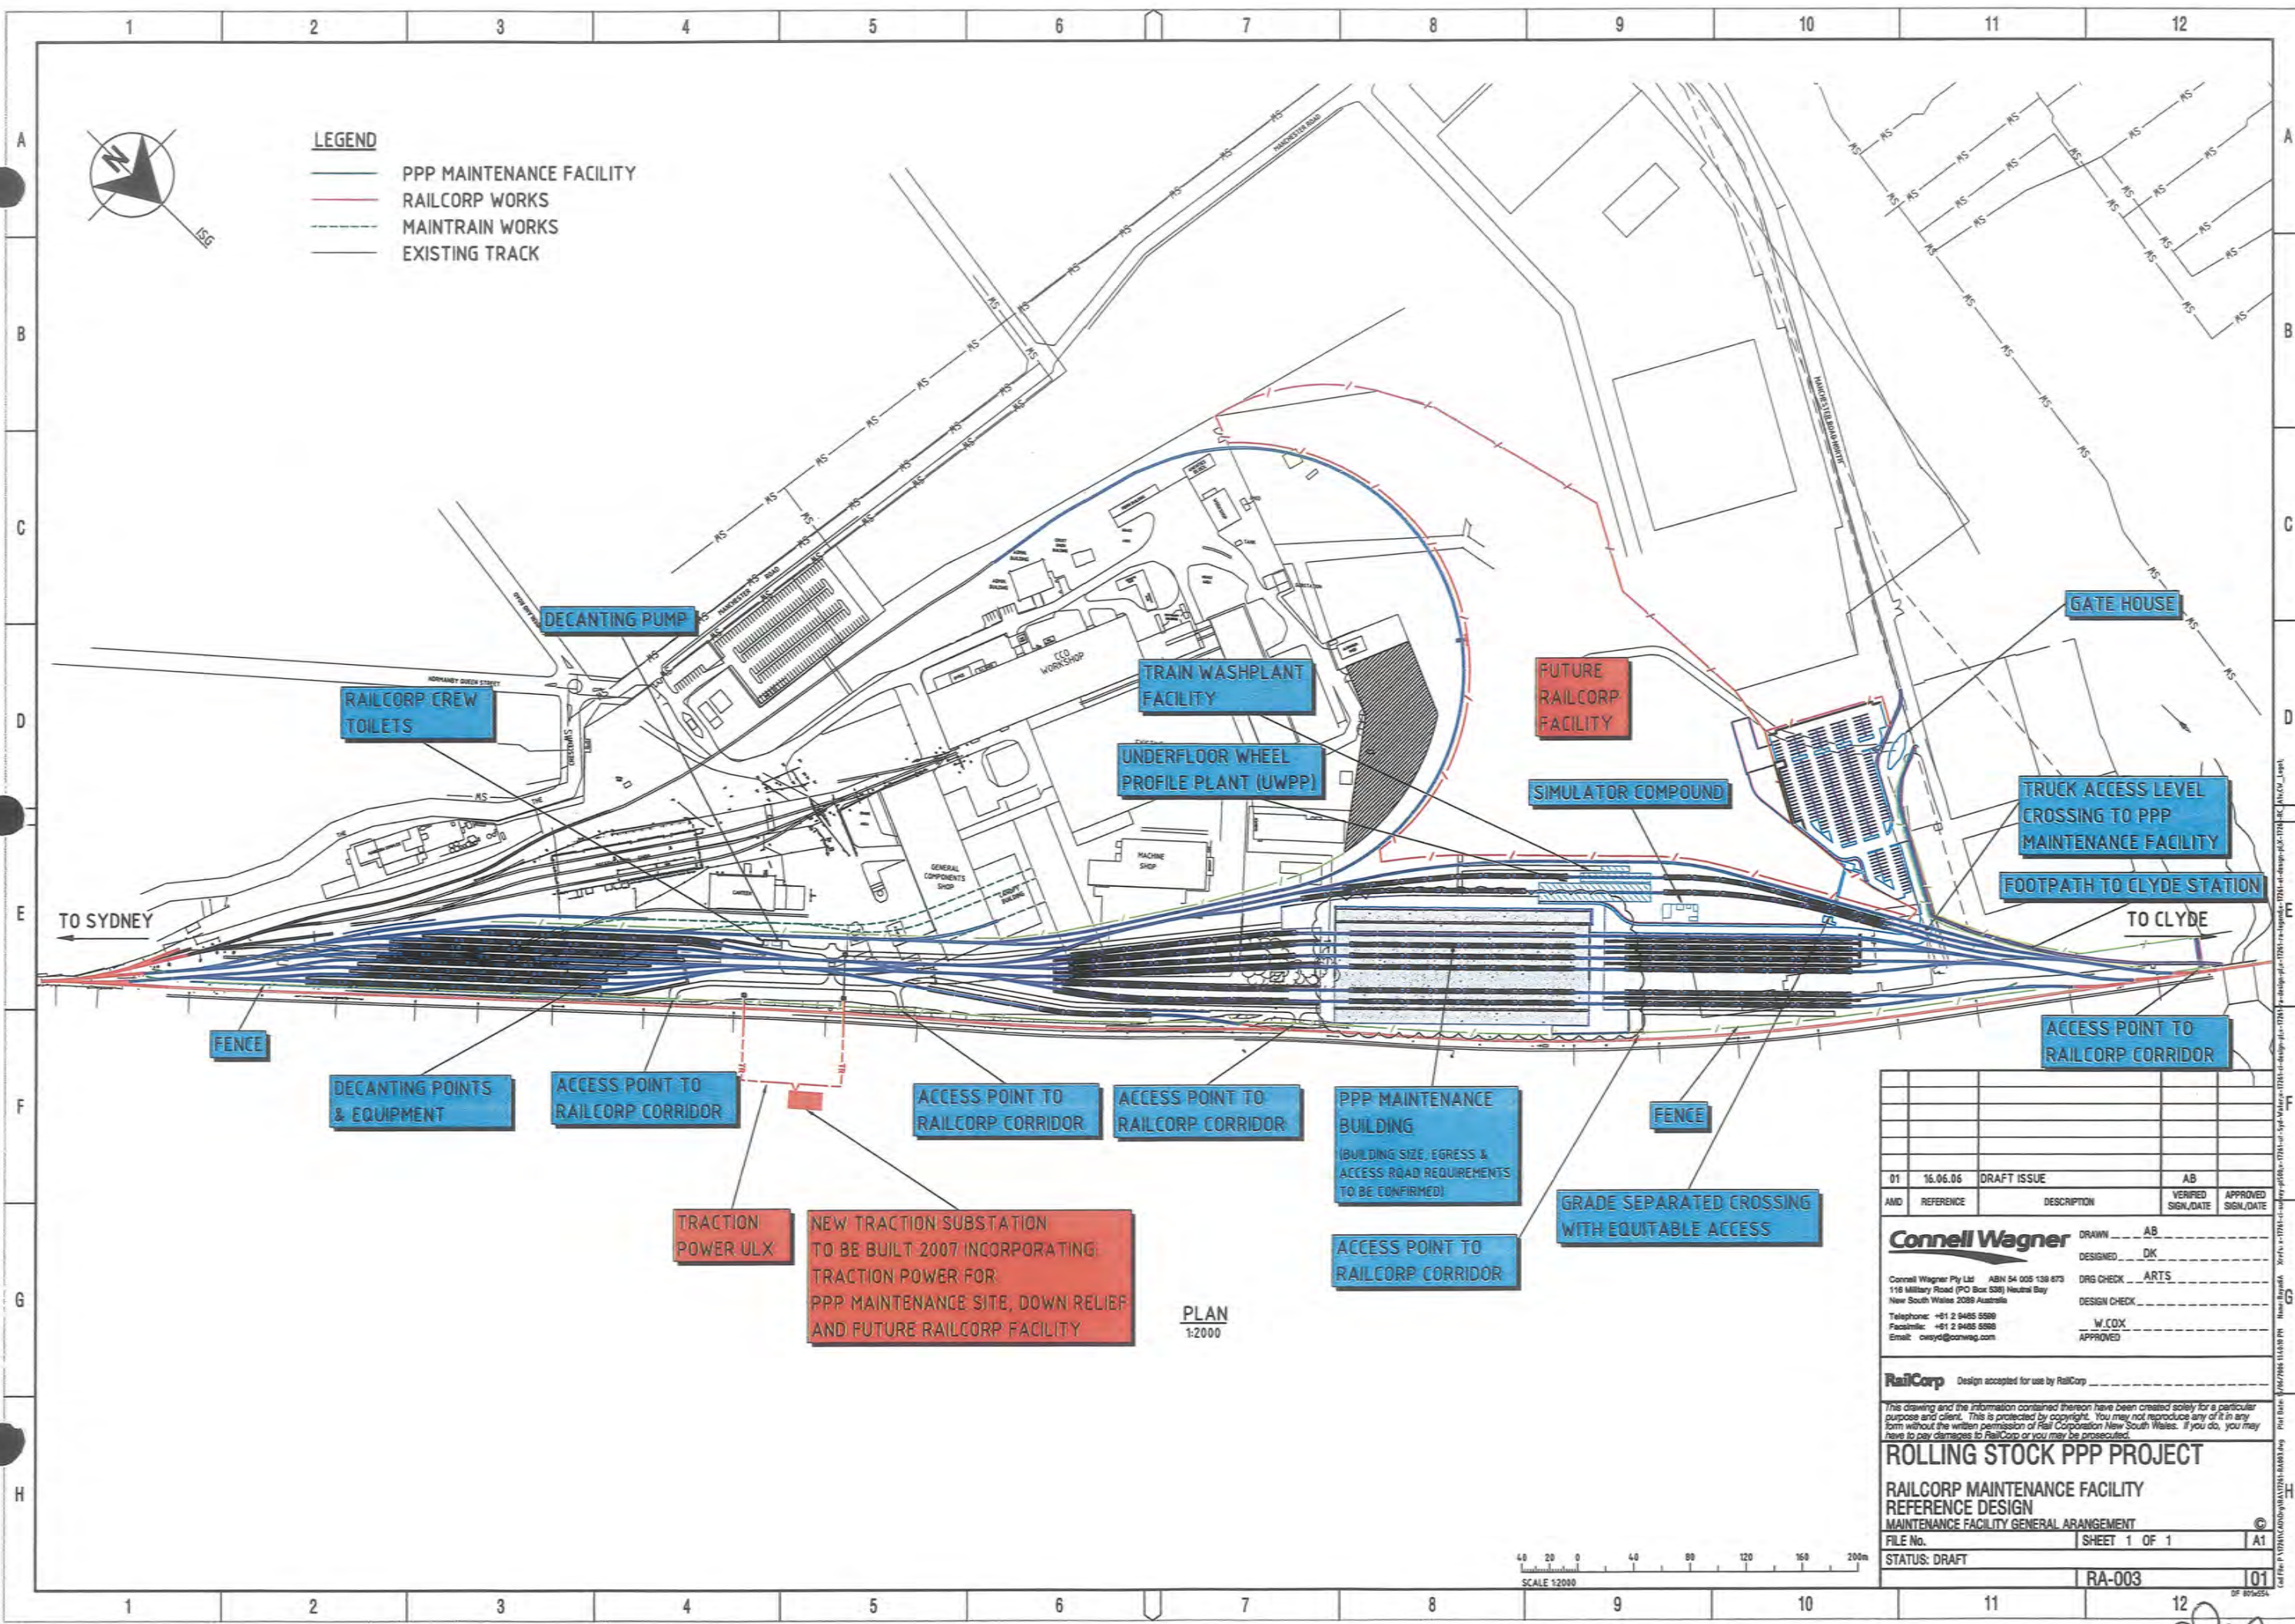

- LEGEND**
- PPP MAINTENANCE FACILITY
 - RAILCORP WORKS
 - - - MAINTRAIN WORKS
 - EXISTING TRACK



DECANTING PUMP

RAILCORP CREW TOILETS

TRAIN WASHPLANT FACILITY

UNDERFLOOR WHEEL PROFILE PLANT (UWPP)

FUTURE RAILCORP FACILITY

SIMULATOR COMPOUND

GATE HOUSE

TRUCK ACCESS LEVEL CROSSING TO PPP MAINTENANCE FACILITY

FOOTPATH TO CLYDE STATION

TO SYDNEY

TO CLYDE

FENCE

DECANTING POINTS & EQUIPMENT

ACCESS POINT TO RAILCORP CORRIDOR

ACCESS POINT TO RAILCORP CORRIDOR

ACCESS POINT TO RAILCORP CORRIDOR

PPP MAINTENANCE BUILDING
(BUILDING SIZE, EGRESS & ACCESS ROAD REQUIREMENTS TO BE CONFIRMED)

FENCE

GRADE SEPARATED CROSSING WITH EQUITABLE ACCESS

ACCESS POINT TO RAILCORP CORRIDOR

TRACTION POWER ULX

NEW TRACTION SUBSTATION TO BE BUILT 2007 INCORPORATING TRACTION POWER FOR PPP MAINTENANCE SITE, DOWN RELIEF AND FUTURE RAILCORP FACILITY

ACCESS POINT TO RAILCORP CORRIDOR

PLAN
1:2000

NO	DATE	DESCRIPTION	BY	APP'D
01	16.06.06	DRAFT ISSUE	AB	

Connell Wagner
 116 Military Road (PO Box 338) Neutral Bay
 New South Wales 2089 Australia
 Telephone: +61 2 9465 5599
 Facsimile: +61 2 9465 5598
 Email: cwsyd@connwag.com

DRAWN: AB
 DESIGNED: DK
 DRG CHECK: ARTS
 DESIGN CHECK: W.COX
 APPROVED:

RailCorp Design accepted for use by RailCorp

This drawing and the information contained thereon have been created solely for a particular purpose and client. This is protected by copyright. You may not reproduce any of it in any form without the written permission of Rail Corporation New South Wales. If you do, you may have to pay damages to RailCorp or you may be prosecuted.

ROLLING STOCK PPP PROJECT

RAILCORP MAINTENANCE FACILITY
REFERENCE DESIGN
MAINTENANCE FACILITY GENERAL ARRANGEMENT

FILE No. SHEET 1 OF 1 A1
 STATUS: DRAFT RA-003 01

