


Checks are alternately
blue and white

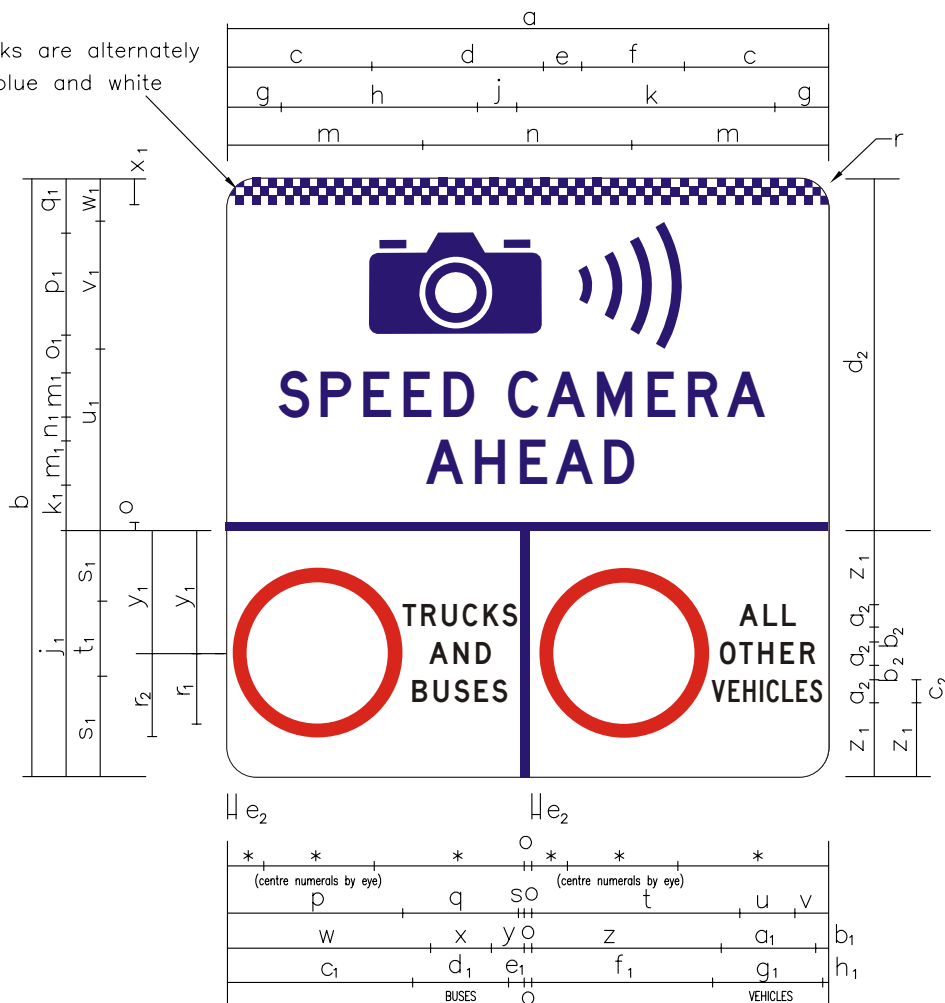

Top Panel: Cl.1 Blue refl. legend on Cl.1 White refl. ground.


Dividing line: Cl.1 Blue refl.

Bottom Panel: Black numerals on Cl.1 White refl. ground
with Cl.1 Red refl. circle.

	a	b	c	d	e	f	g	h	j	k	m	n	o	p	q	r	r ₁	r ₂	s	t	u
G6-328-5 B	1590	1582	380	454	101	275	145	517	103	680	513	564	22	465	304	80	185	220	15	549	146
G6-328-5 C	2650	2630	635	756	168	456	241	862	172	1134	856	938	36	737	510	130	237	297	60	868	242

v	w	x	y	z	a ₁	b ₁	c ₁	d ₁	e ₁	f ₁	g ₁	h ₁	j ₁	k ₁	m ₁	n ₁	o ₁	p ₁	q ₁	s ₁
89	536	162	86	508	250	37	490	254	40	475	294	15	648	120	120 DM	60	101	270	143	224
197	838	268	181	781	414	111	782	424	103	749	480	78	1080	200	200 DM	100	164	448	238	420

t ₁	u ₁	v ₁	w ₁	x ₁	y ₁	z ₁	a ₂	b ₂	c ₂	d ₂	e ₂
2 numerals 200 DN											
3 numerals	489	336	109	66	324	194	60DM	40	60CN	934	24
2 numerals 240 DN											
3 numerals	808	560	182	108	540	320	100DM	70	100CN	1550	40

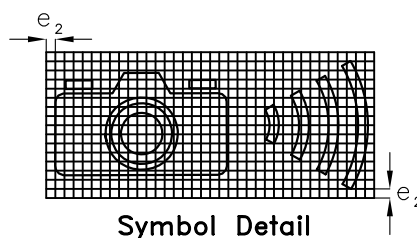

SCALE:1:20

TITLE

GUIDE SIGN

G6-328-5

Drawn: FR

18-06-15

CHKED:



GUIDANCE AND DELINEATION UNIT
27-31 ARGYLE ST, PARRAMATTA 2150

H:\SIGNS\TTT\DRAWINGS\PLOT\ GUIDE \ G6-328-5.DWG

Revision: ...