


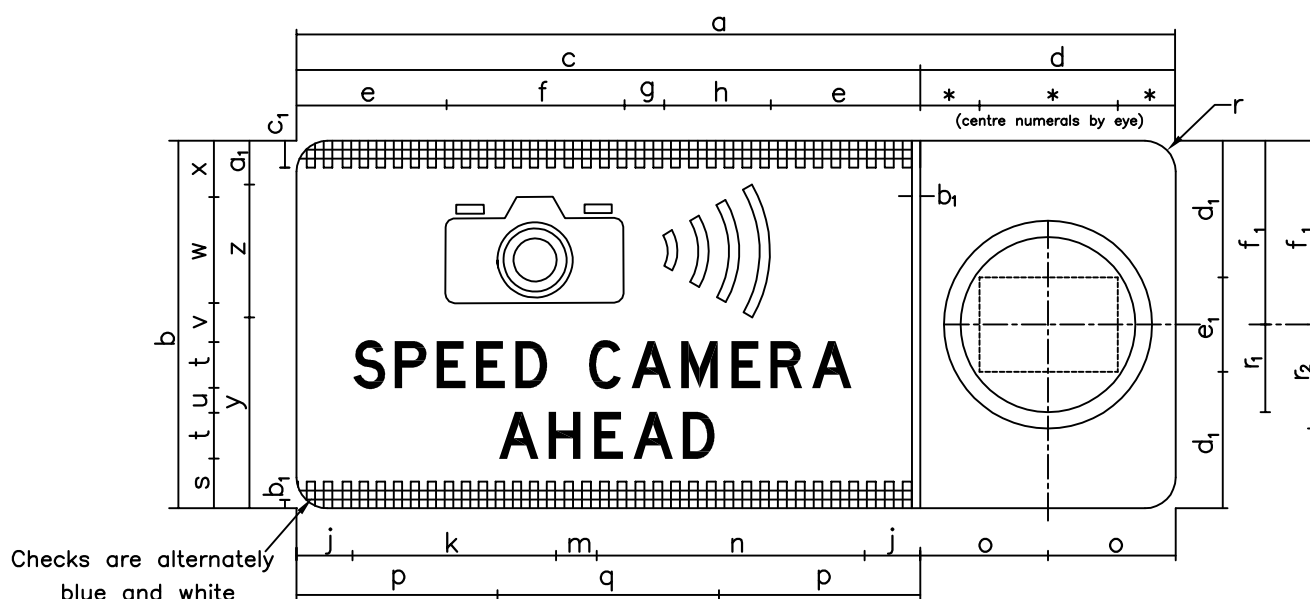


Left Panel: Cl.1 blue refl. legend on Cl.1 white refl. ground.

Dividing line: Cl.1 blue refl.

Right Panel: Black numerals on Cl.1 white refl. ground with Cl.1 red refl. circle.

	a	b	c	d	e	f	g	h	j	k	m	n	o	p	q	r	r ₁	r ₂
G6-328 A	1860	780	1320	540	315	378	84	228	118	431	86	567	270	425	469	65	185	220
G6-328 B	2240	940	1590	650	380	454	101	275	145	517	103	680	325	513	564	80	237	297
G6-328 C	3730	1560	2650	1080	635	756	168	456	241	862	172	1134	540	856	938	130	365	445
G6-328 D	4355	1880	3055	1300	698	908	202	550	227	1034	206	1360	650	964	1126	160	550	670

s	t	u	v	w	x	y	z	a ₁	b ₁	c ₁	d ₁	e ₁	f ₁	g ₁
104	100 DM	50	83	224	119	409	280	91	18	54	225	2 numerals 3 numerals	200 DN -	324 20
126	120 DM	60	101	270	143	495	336	109	22	66	270	2 numerals 3 numerals	240 DN 240 CN*	390 24
208	200 DM	100	166	448	238	818	560	182	36	108	450	2 numerals 3 numerals	400 DN 320 DN*	650 40
252	240 DM	120	202	540	286	990	672	218	44	132	540	2 numerals 3 numerals	480 EM 480 CW	780 48

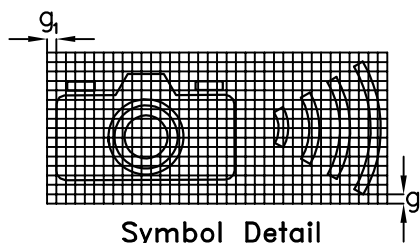

Rev.3: Title page revised 28/11/2014

SCALE:N.T.S.

TITLE

GUIDE SIGN

G6-328

Drawn: JR 19/12/2000
CHKD: FR 20/12/2000



GUIDANCE AND DELINEATION UNIT
27-31 ARGYLE ST, PARRAMATTA 2150

H:\SIGNS\TTT\DRAWINGS\PLOT\GUIDE \ G6-328.DWG

Revision: 3