
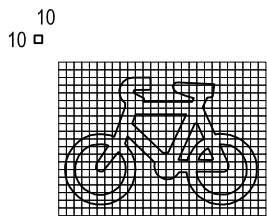




THIS DRAWING MAY BE PREPARED IN COLOUR AND MAY BE INCOMPLETE IF COPIED

50mm ON A3 SIZE ORIGINAL

0 5 10 15 20 25 30 35 40 45

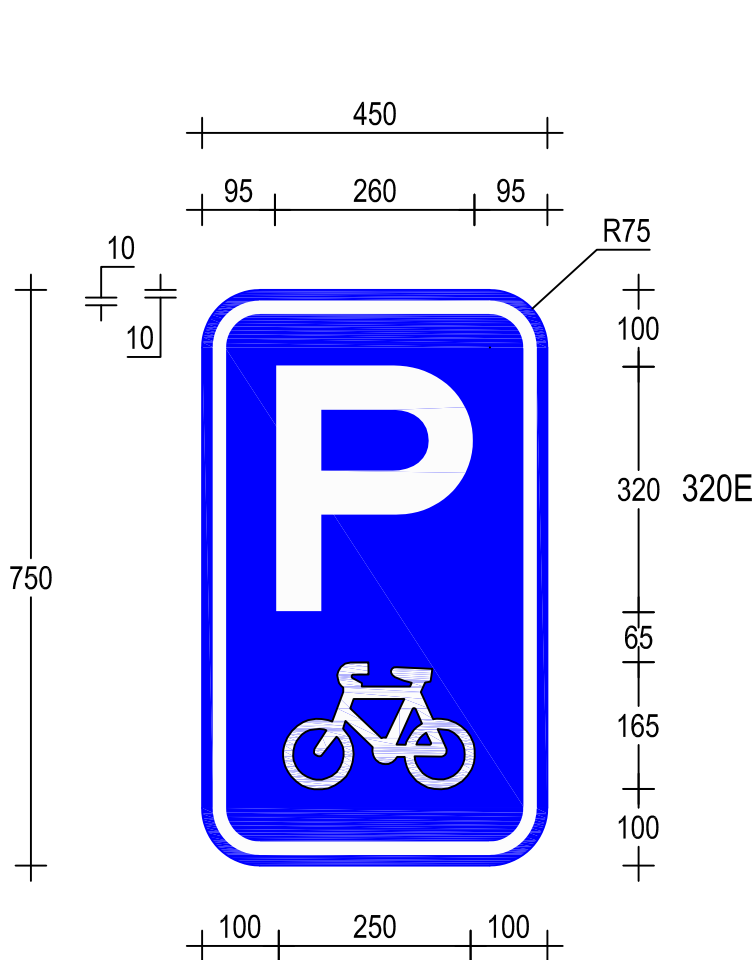

G7-276n(A)
450 x 750

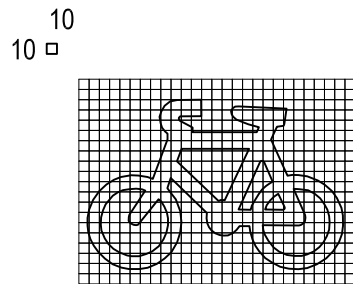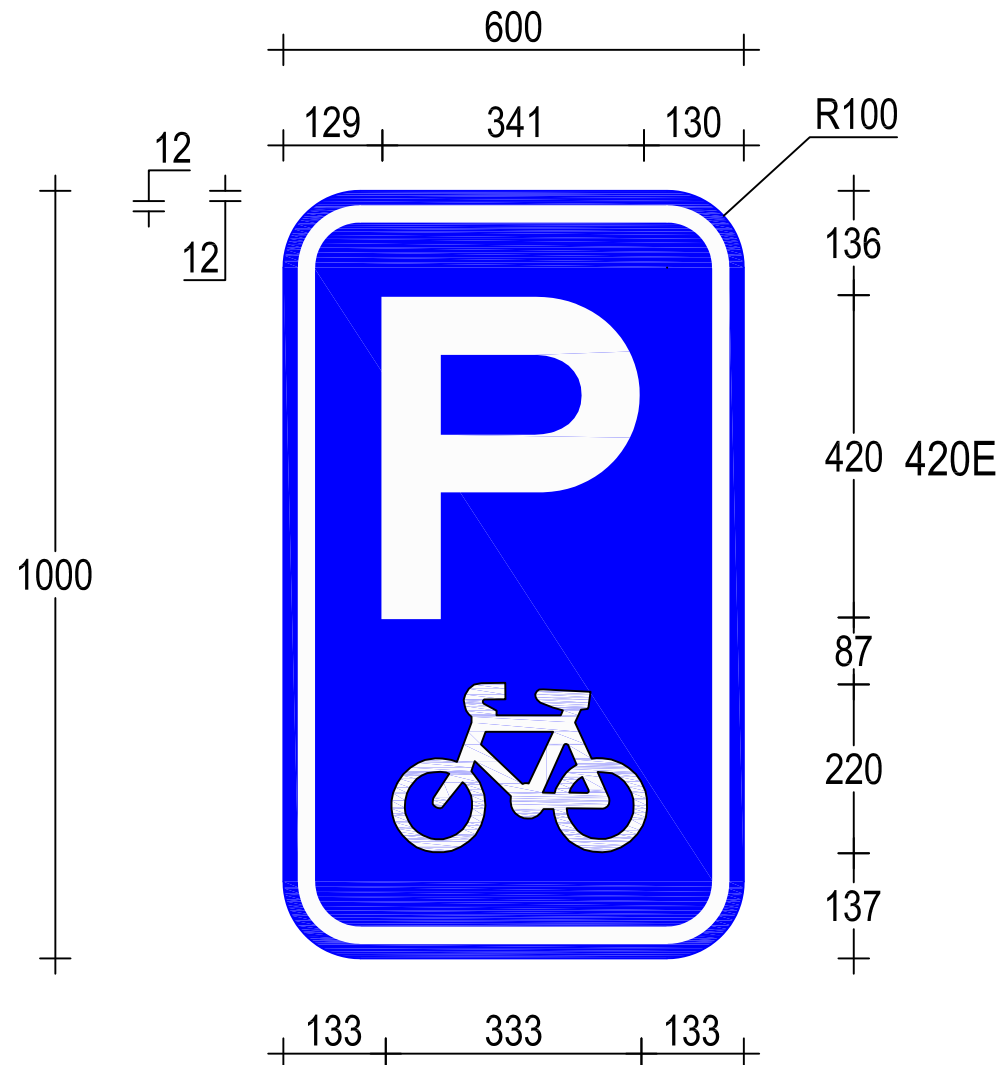

G7-276n(B)
600 x 1000

ACCEPTED FOR CONSTRUCTION

OR CODE	Scan to Check Document Version	REV	DATE	AMENDMENT / REVISION DESCRIPTION	APPROVAL	DRAWING FILE LOCATION / NAME: H:\SIGNS\TTT\DRAWINGS\PLOT\GUIDE\G7-276N.DWG	DESIGNED	VERIFIED	GUIDE SIGN G7-276N BICYCLE PARKING			A3
		01	23-08-18	AS Fonts & material classification revised	P.Oliver	MATERIALS: ALUMINIUM SIGN AS1906.1 CL.400 WHITE REFLECTORISED LEGEND ON AS1906.1 CL.400 BLUE REFLECTORISED GROUND	NAME... M.Davies DATE... 20-4-22	NAME... P.Oliver TITLE... Manager Guidance & Delineation DATE... 20-4-22	SHEET 1 OF 1			ISSUE 01
ALL DIMENSIONS ARE IN MILLIMETRES UNLESS OTHERWISE SPECIFIED						SIGN TO BE MANUFACTURED IN ACCORDANCE WITH RMS QA SPECIFICATION 3400	REVIEWED NAME... J.Rozos DATE... 20-4-22	PREPARED BY GUIDANCE AND DELINEATION UNIT ADVANCED TECHNICAL SERVICES INFRASTRUCTURE AND PLACE				
									SCALE: 1:10	EDMS No. XXXXXXXXXX	SHEET No. 1	