


<b>Legend</b>	<b>Font Type</b>	<b>Font Size</b>
WESTMEAD	FHWA Series D2000EX	160
HOSPITAL	FHWA Series D2000EX	160

Specifications:  
 Aluminium Sign  
 Cl.400 White refl lgd(AS1906.1)  
 Cl.400 Blue refl grd(AS1906.1)  
 Service Facility Patch:-Cl.400 White refl lgd(AS1906.1)/Cl.400  
 Blue refl grd(AS1906.1) with Cl.400 White refl bdr(AS1906.1)

Size:	752 x 2318	Date:	14/10/22
Area:	1.74 sq.m	Scale:	1:15
Border:	24 x 24	Drawn:	daviesm
Cnr Rad:	125	Checked:	
Patch CR:	NA	File:	g7-286n_l
		Path:	H:\Signs\TTT\DRAWINGS\SIGUIDE\TrasiCAD
Prepared using TraSiCAD Product of QMR		<b>G7-286n(L)</b> <b>(Example Only)</b>	

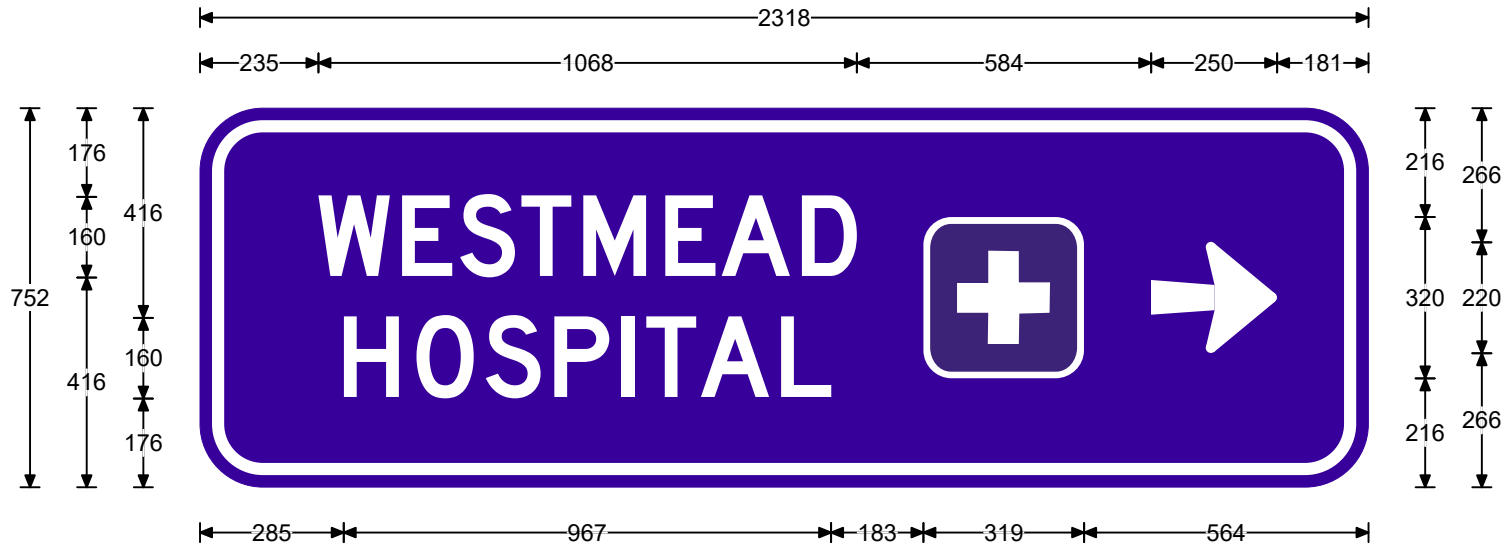

<b>Legend</b>	<b>Font Type</b>	<b>Font Size</b>
WESTMEAD	FHWA Series D2000EX	160
HOSPITAL	FHWA Series D2000EX	160

<b>Specifications:</b> Aluminium Sign Cl.400 White refl lgd(AS1906.1) Cl.400 Blue refl grd(AS1906.1) Service Facility Patch:-Cl.400 White refl lgd(AS1906.1)/Cl.400 Blue refl grd(AS1906.1) with Cl.400 White refl bdr(AS1906.1)	<b>Size:</b>	752 x 2318	<b>Date:</b>	14/10/22
	<b>Area:</b>	1.74 sq.m	<b>Scale:</b>	1:15
	<b>Border:</b>	24 x 24	<b>Drawn:</b>	daviesm
	<b>Cnr Rad:</b>	125	<b>Checked:</b>	
	<b>Patch CR:</b>	NA	<b>File:</b>	g7-286n_r
		<b>Path:</b>	H:\Signs\TTTT\DRAWINGS\GUIDE\TrasiCAD	
Prepared using TraSiCAD Product of QMR			<b>G7-286n(R)</b> <b>(Example Only)</b>	