



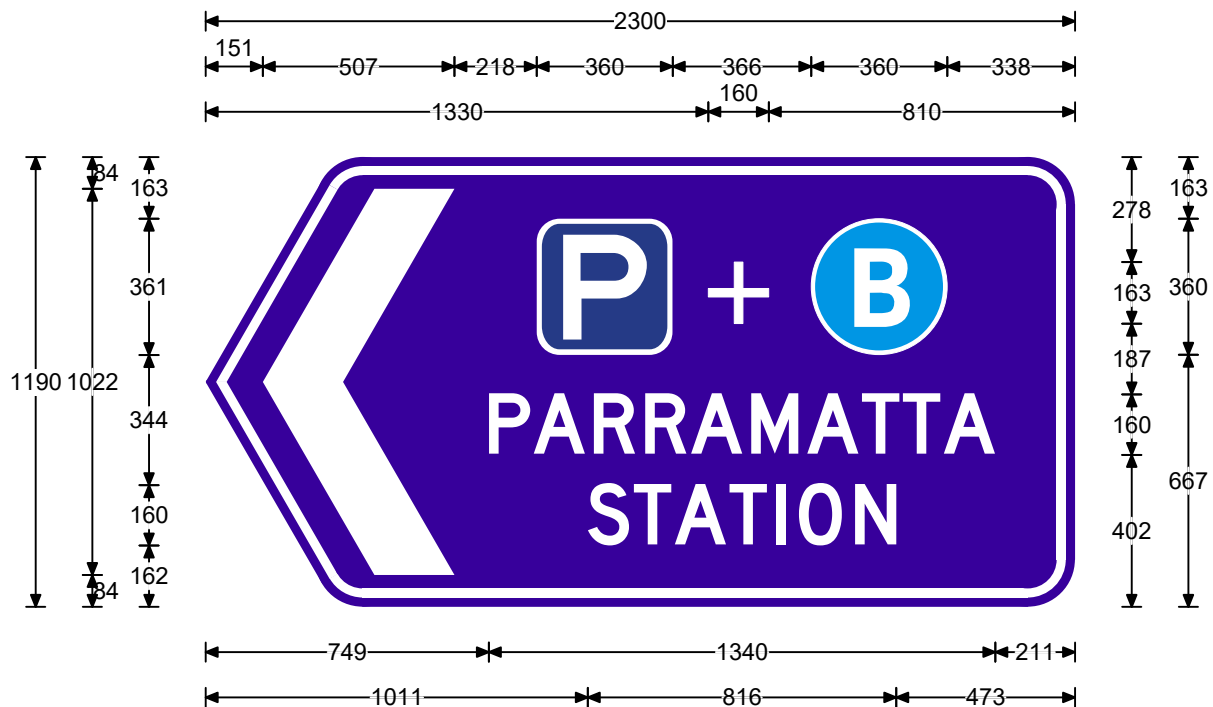

<u>Legend</u>	<u>Font Type</u>	<u>Font Size</u>
PARRAMATTA	FHWA Series D2000EX	160
STATION	FHWA Series D2000EX	160

Transport Logo:- See Transport for NSW Opendata website for details

Specifications: Aluminium Sign Cl.400 White refl lgd(AS1906.1) Cl.400 Blue refl grd(AS1906.1) Service Facility Patch:-Cl.400 White refl lgd(AS1906.1)/Cl.400 Blue refl grd(AS1906.1) with Cl.400 White refl bdr(AS1906.1)	Size:	1190 x 2300	Date:	7/11/22
	Area:	2.74 sq.m	Scale:	1:20
	Border:	24 x 24	Drawn:	daviesm
	Cnr Rad:	125	Checked:	
	Patch CR:	180	File:	g7-305n_l
	Path: H:\Signs\TTT\DRAWINGS\GUIDE\TrasiCAD			
	Prepared using TraSiCAD Product of QMR G7-305n(L) (Example Only)			

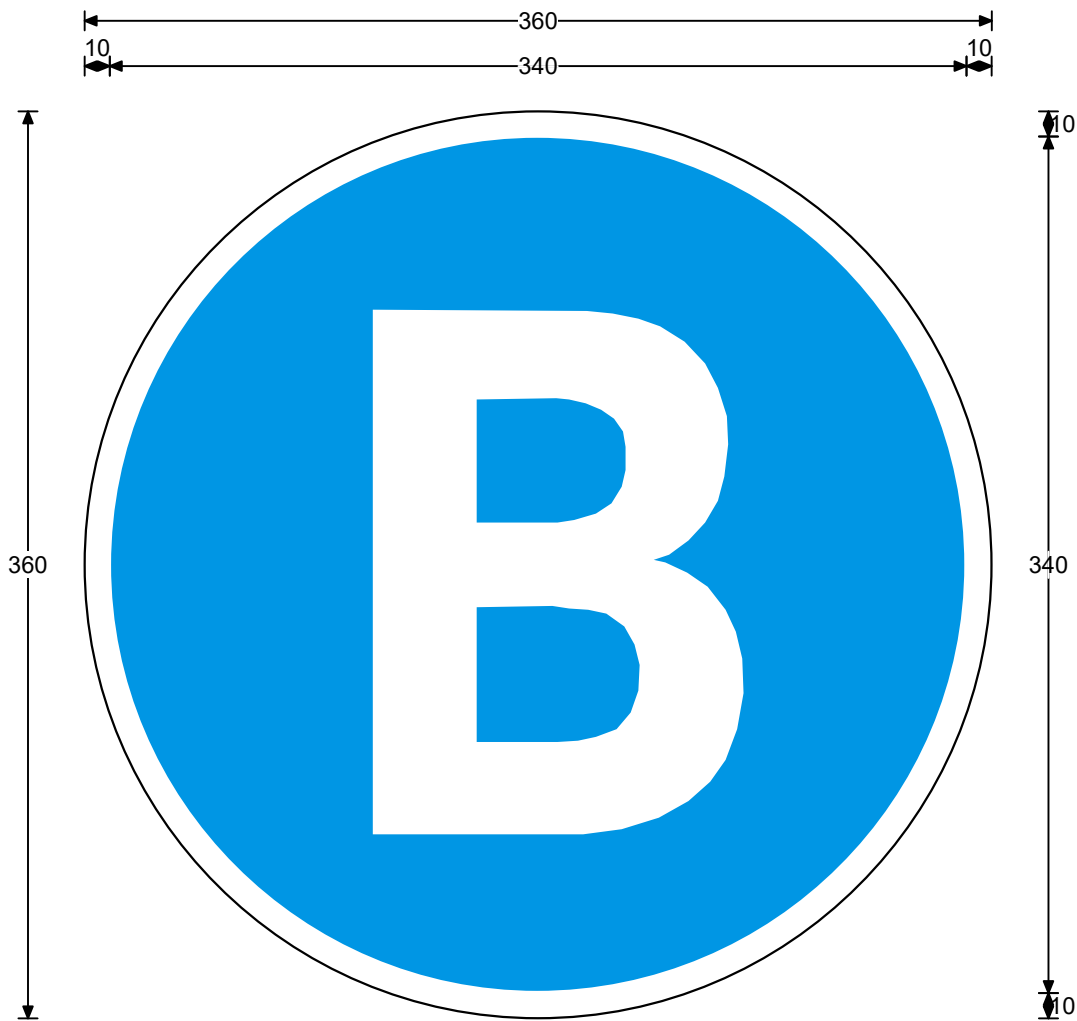


Legend

Font Type

Font Size


Patch Detail

Size:	360 x 360	Date:	7/11/22
Area:	0.13 sq.m	Scale:	1:3
Border:	0 x 0	Drawn:	daviesm
Cnr Rad:	180	Checked:	
Patch CR:	NA	File:	g7-305n_l
Prepared using TraSiCAD Product of QMR		Path:	H:\Signs\TTT\DRAWINGS\GUIDE\TrasiCAD
		G7-305n(L) (Example Only)	

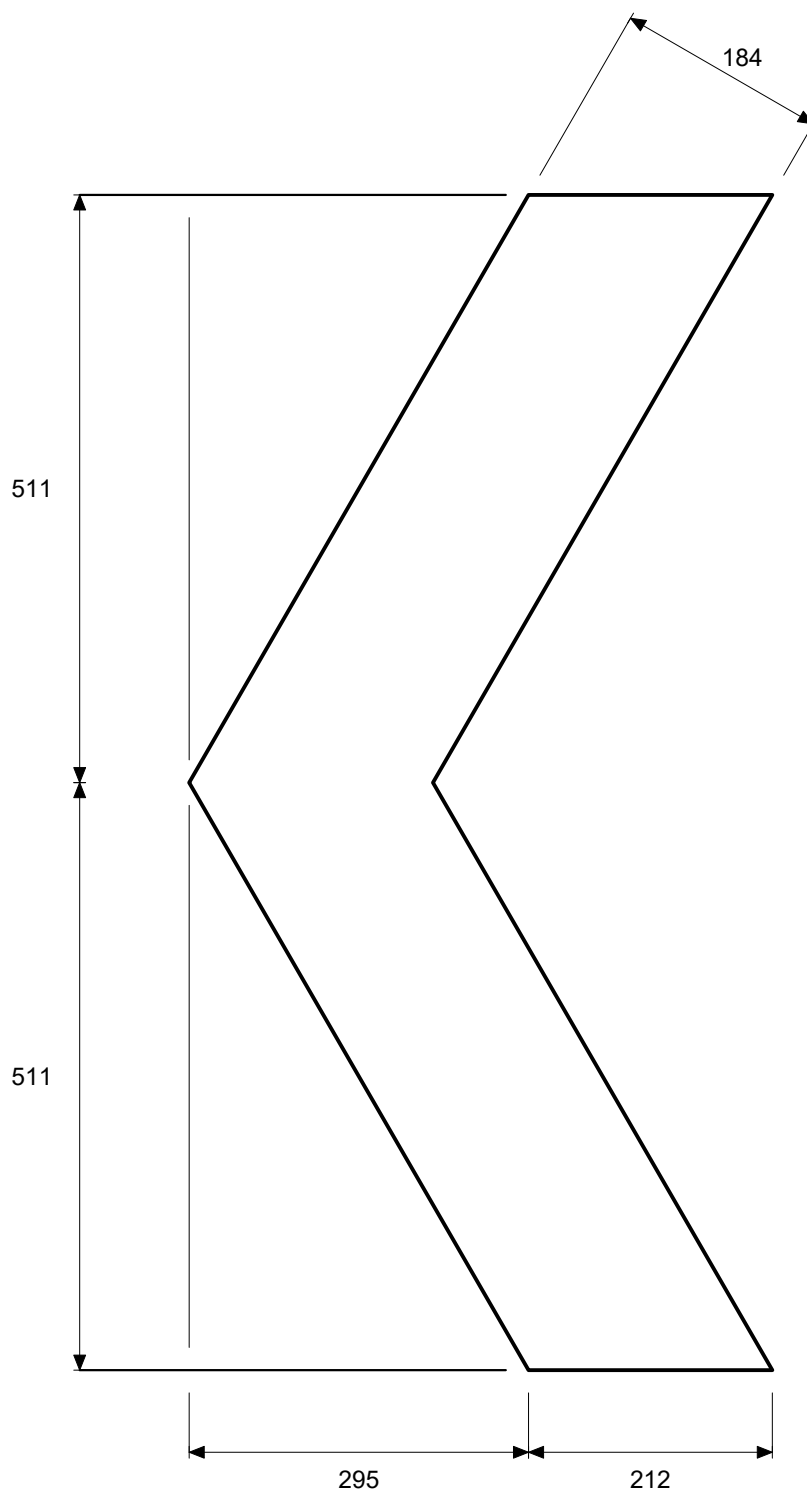

Details of Sign Face Symbols

Size:	360 x 360	Date:	7/11/22
Area:	0.13 sq.m		
Border:	0 x 0	Drawn:	daviesm
Cnr Rad:	180	Checked:	
		File:	g7-305n_l
		Path:	H:\Signs\TTT\DRAWINGS\GUIDE\TrasiCAD
		G7-305n(L) (Example Only)	
Prepared using TraSiCAD Product of QMR			

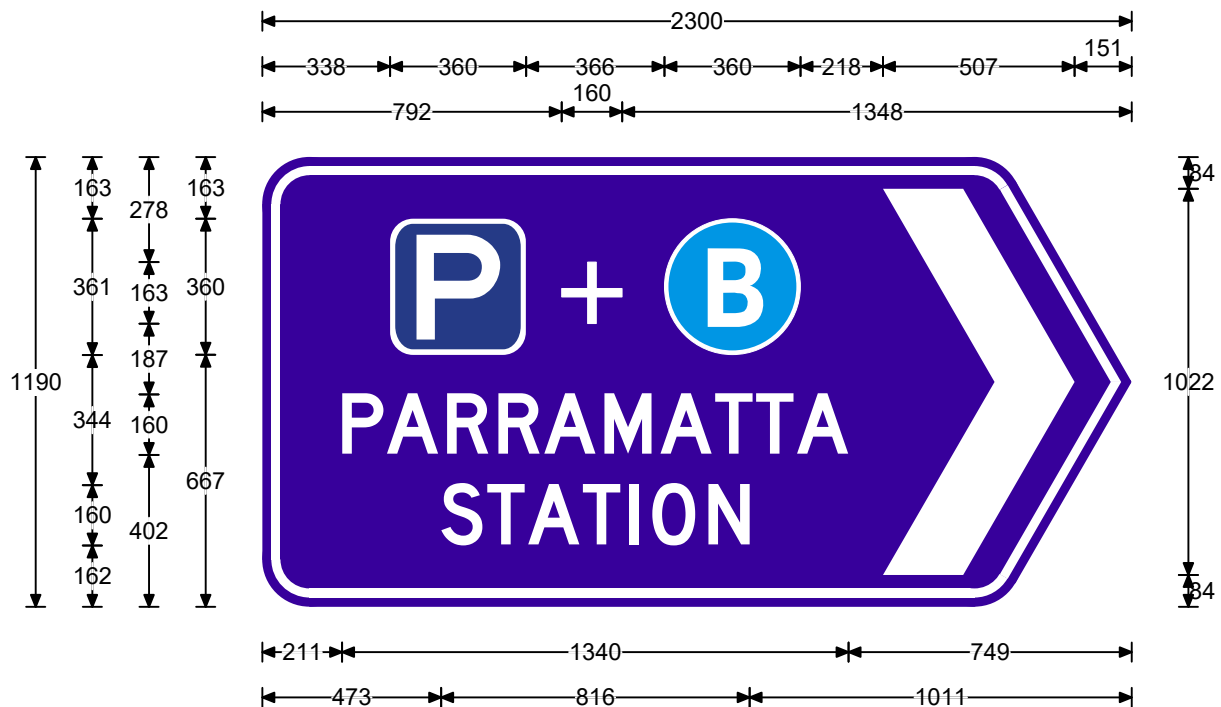

Legend

PARRAMATTA
STATION

Font Type

FHWA Series D2000EX
FHWA Series D2000EX

Font Size


160
160

Transport Logo:- See Transport for NSW Opendata website for details

Specifications:

Aluminium Sign
Cl.400 White refl lgd(AS1906.1)
Cl.400 Blue refl grd(AS1906.1)
Service Facility Patch:-Cl.400 White refl lgd(AS1906.1)/Cl.400
Blue refl grd(AS1906.1) with Cl.400 White refl bdr(AS1906.1)

Size:	1190 x 2300	Date:	7/11/22
Area:	2.74 sq.m	Scale:	1:20
Border:	24 x 24	Drawn:	daviesm
Cnr Rad:	125	Checked:	
Patch CR:	180	File:	g7-305n_r
		Path:	H:\Signs\TTT\DRAWINGS\GUIDE\TrasiCAD
		G7-305n(R) (Example Only)	
Prepared using TraSiCAD Product of QMR			

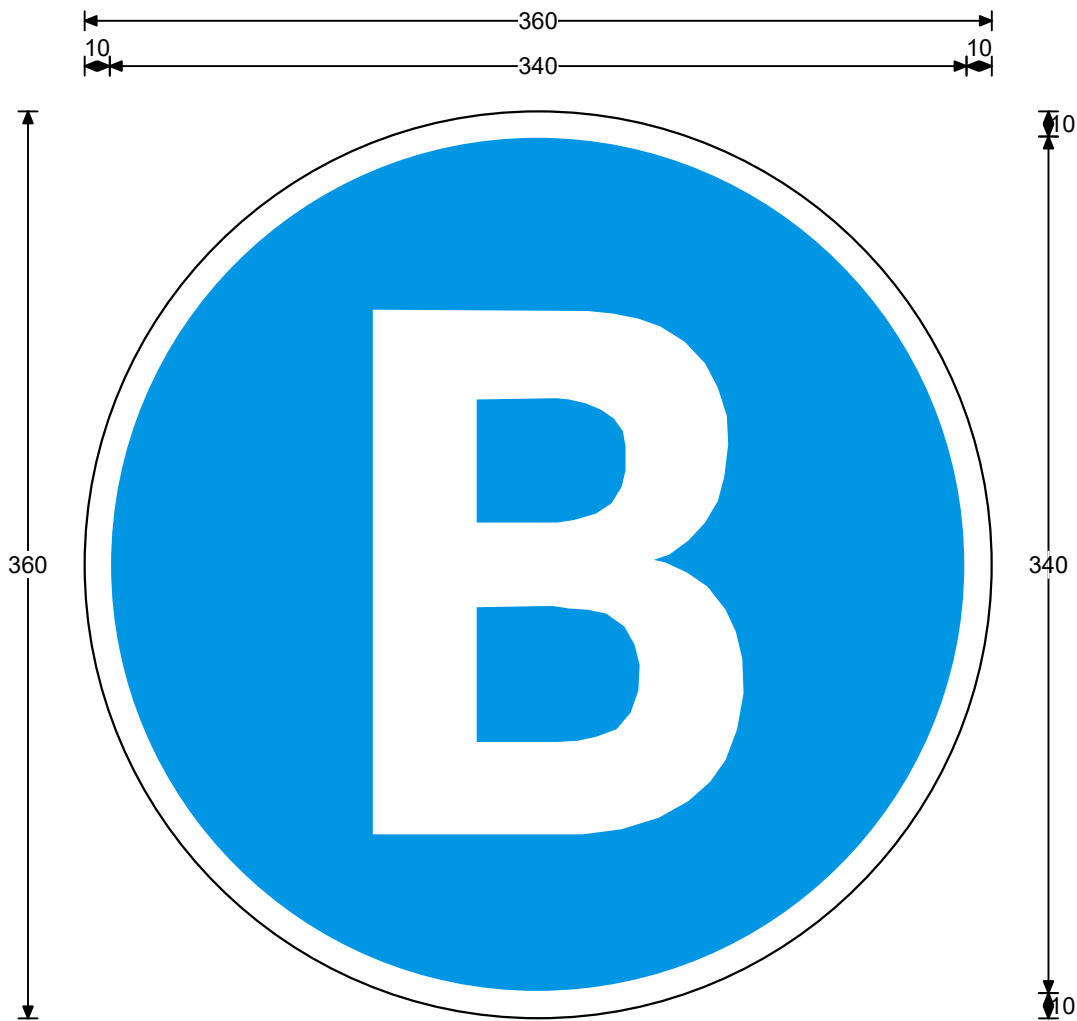


Legend

Font Type

Font Size

Patch Detail

Size:	360 x 360	Date:	7/11/22
Area:	0.13 sq.m	Scale:	1:3
Border:	0 x 0	Drawn:	daviesm
Cnr Rad:	180	Checked:	
Patch CR:	NA	File:	g7-305n_r
Prepared using TraSiCAD Product of QMR		Path:	H:\Signs\TTT\DRAWINGS\GUIDE\TrasiCAD
		G7-305n(R) (Example Only)	

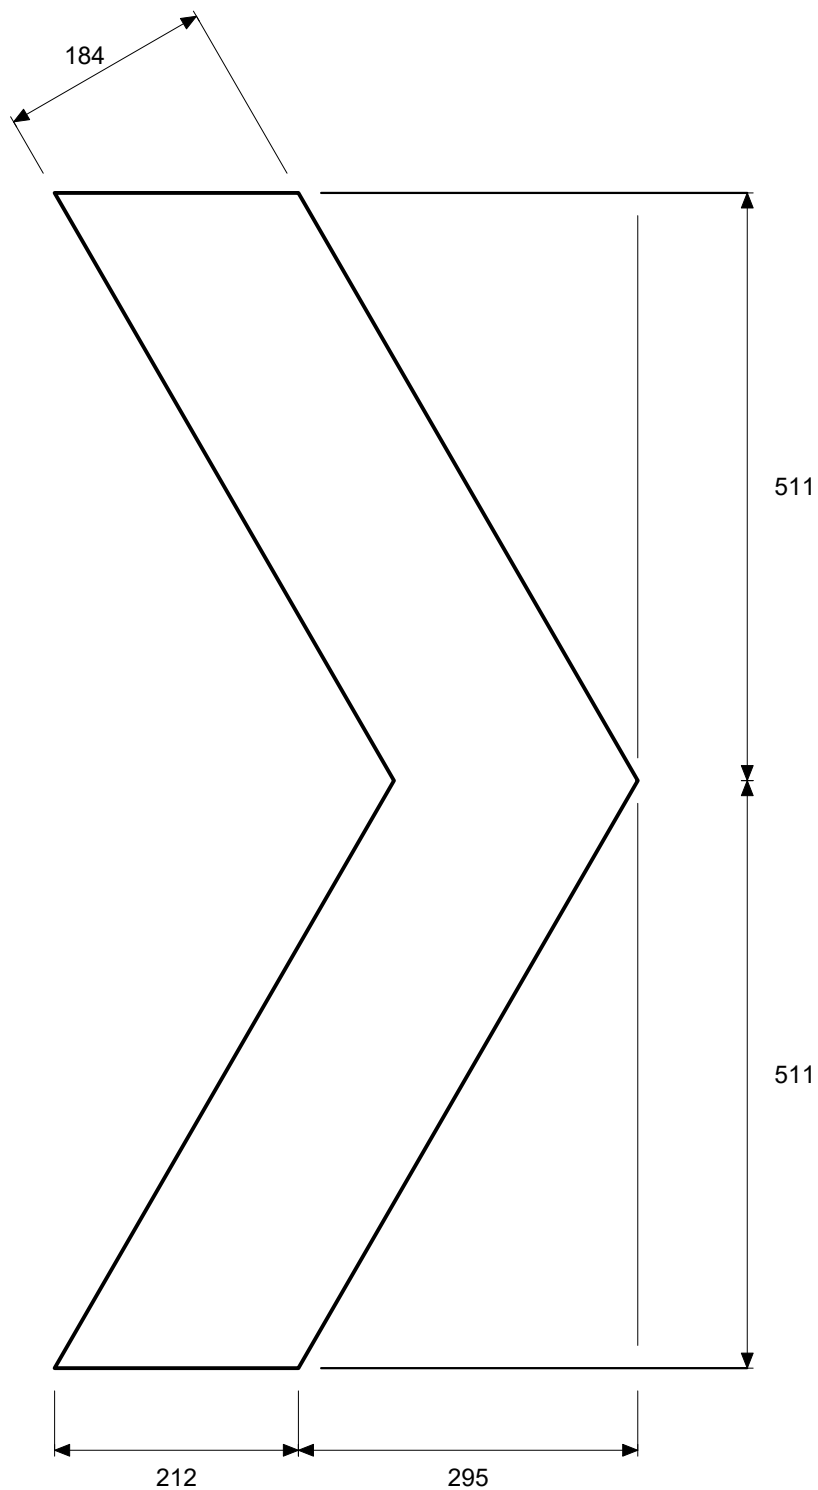

Details of Sign Face Symbols

Size:	360 x 360	Date:	7/11/22
Area:	0.13 sq.m		
Border:	0 x 0	Drawn:	daviesm
Cnr Rad:	180	Checked:	
		File:	g7-305n_r
		Path:	H:\Signs\TTT\DRAWINGS\GUIDE\TrasiCAD
		G7-305n(R) (Example Only)	
Prepared using TraSiCAD Product of QMR			