



Legend Font Type Font Size

| | | | | |
|---|-------------------------------------------|-----------------------|--------------------------------------|---------------|
| Specifications: Aluminium Sign Cl.400 White refl lgd(AS1906.1) Cl.400 Blue refl grd(AS1906.1) | Size: | 600 x 1150 | Date: | 11/7/22 |
| | Area: | 0.69 sq.m | Scale: | 1:15 |
| | Border: | 24 x 24 | Drawn: | daviesm |
| | Cnr Rad: | 100 | Checked: | |
| | Patch CR: | NA | File: | g7-4-1-1n_l_a |
| | | Path: | H:\Signs\TTT\DRAWINGS\GUIDE\TrasiCAD | |
| | Prepared using TraSiCAD Product of QMR | G7-4-1-1n_L(A) | | |

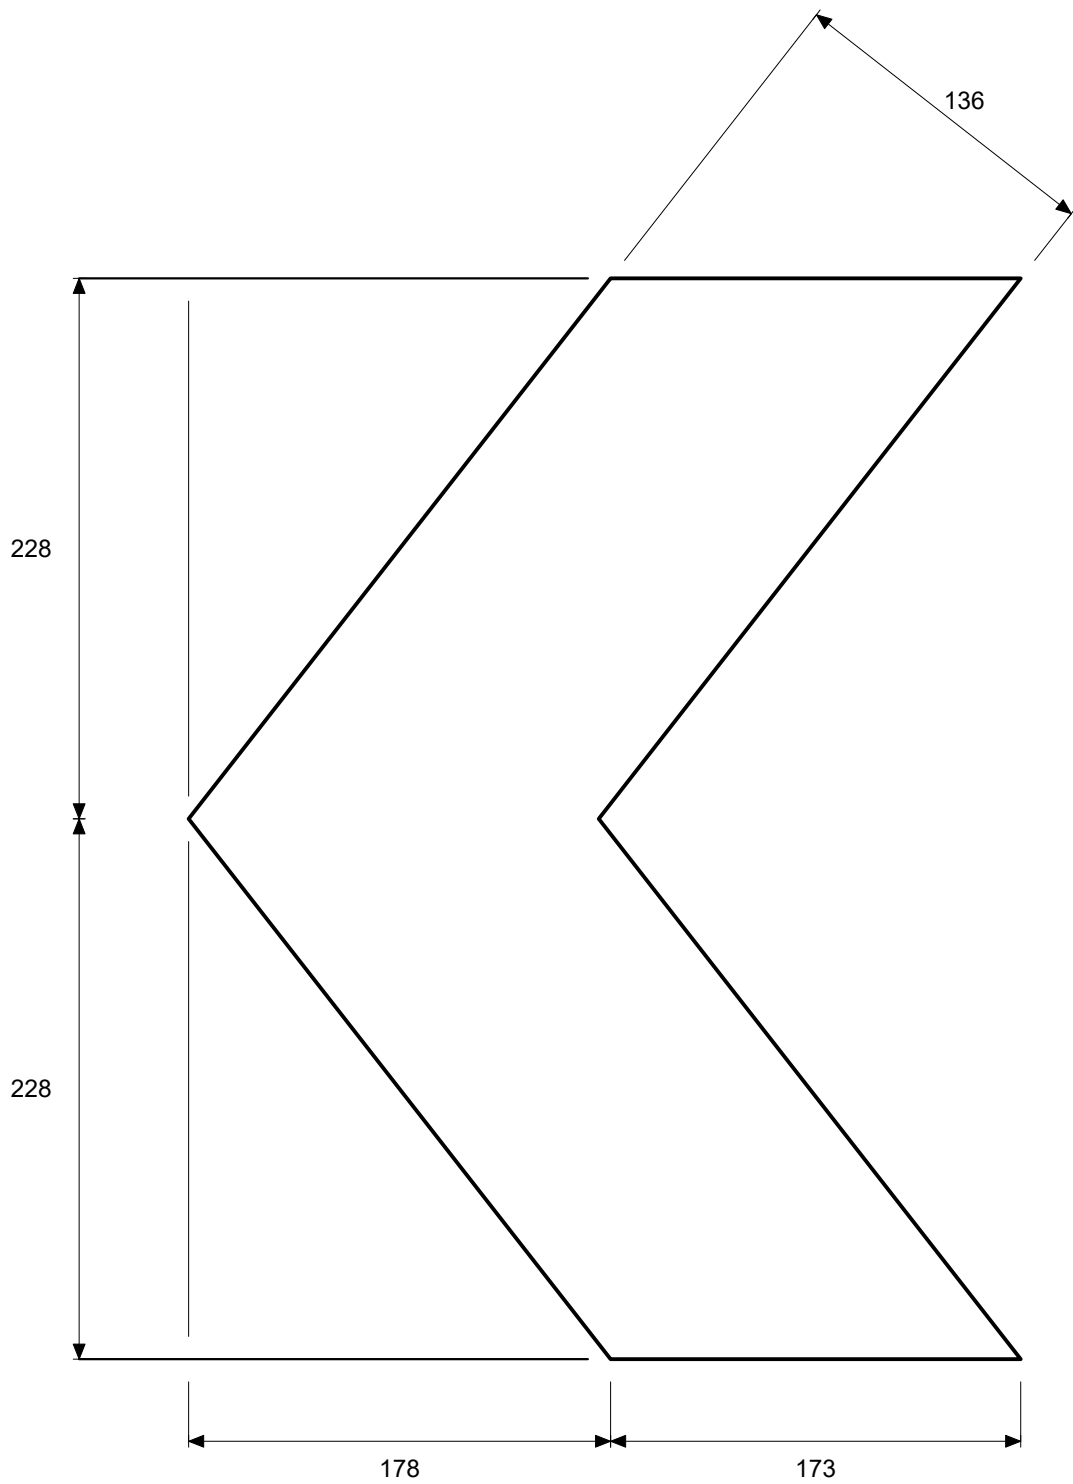


Details of Sign Face Symbols

| | | | |
|-------------------------------------------|------------|----------|--------------------------------------|
| Size: | 600 x 1150 | Date: | 11/7/22 |
| Area: | 0.69 sq.m | | |
| Border: | 24 x 24 | Drawn: | daviesm |
| Cnr Rad: | 100 | Checked: | |
| | | File: | g7-4-1-1n_l_a |
| | | Path: | H:\Signs\TTT\DRAWINGS\GUIDE\TrasiCAD |
| | | | G7-4-1-1n_L(A) |
| Prepared using TraSiCAD Product of QMR | | | |

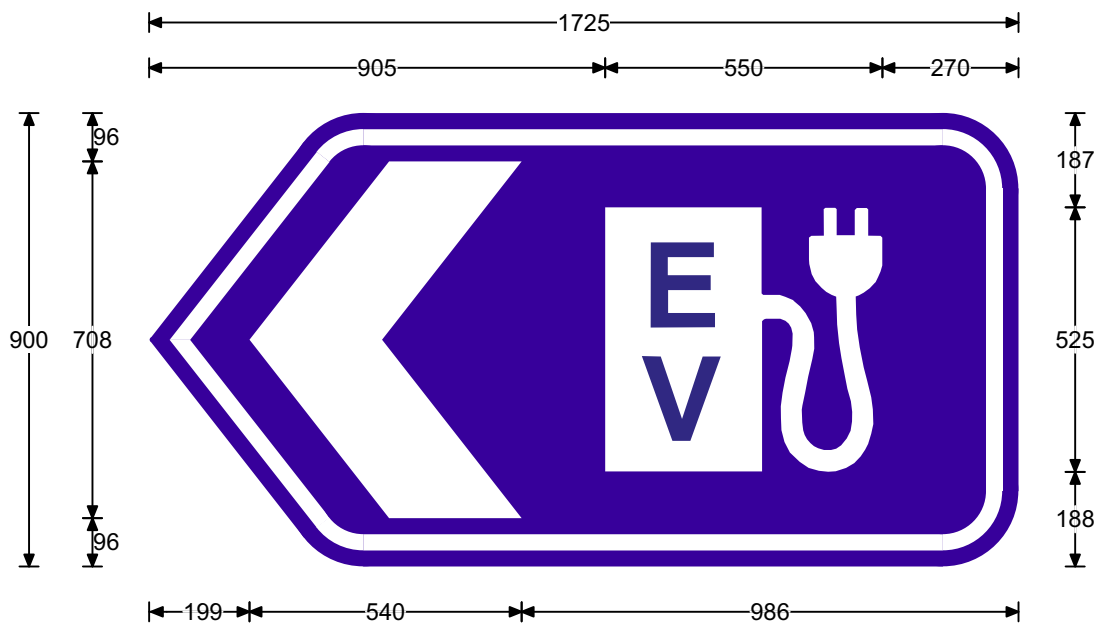


Legend **Font Type** **Font Size**
 180

| | | | | |
|---|-------------------------------------------|------------|----------------------|---------|
| Specifications: Aluminium Sign Cl.400 White refl lgd(AS1906.1) Cl.400 Blue refl grd(AS1906.1) | Size: | 900 x 1725 | Date: | 11/7/22 |
| | Area: | 1.55 sq.m | Scale: | 1:15 |
| | Border: | 32 x 32 | Drawn: | daviesm |
| | Cnr Rad: | 150 | Checked: | |
| | Patch CR: | NA | File: | |
| | | | Path: | |
| | Prepared using TraSiCAD Product of QMR | | G7-4-1-1nL(B) | |

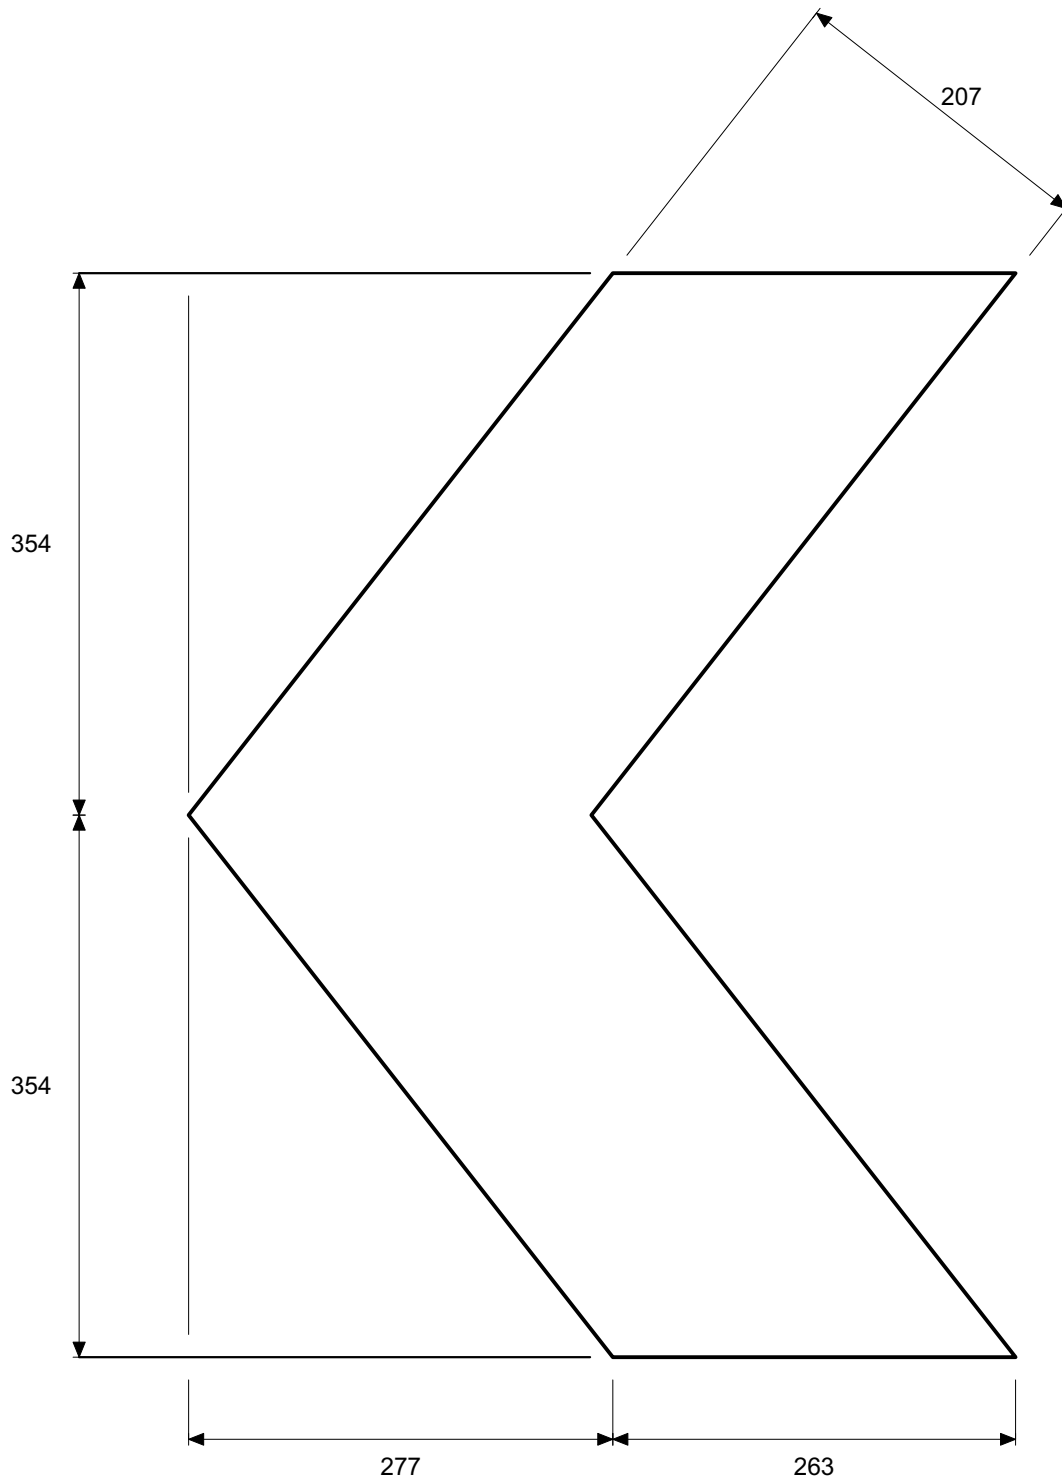


Details of Sign Face Symbols

| | | | |
|-------------------------------------------|------------|----------|----------------------|
| Size: | 900 x 1725 | Date: | 11/7/22 |
| Area: | 1.55 sq.m | | |
| Border: | 32 x 32 | Drawn: | daviesm |
| Cnr Rad: | 150 | Checked: | |
| | | File: | |
| | | Path: | |
| | | | G7-4-1-1nL(B) |
| Prepared using TraSiCAD Product of QMR | | | |

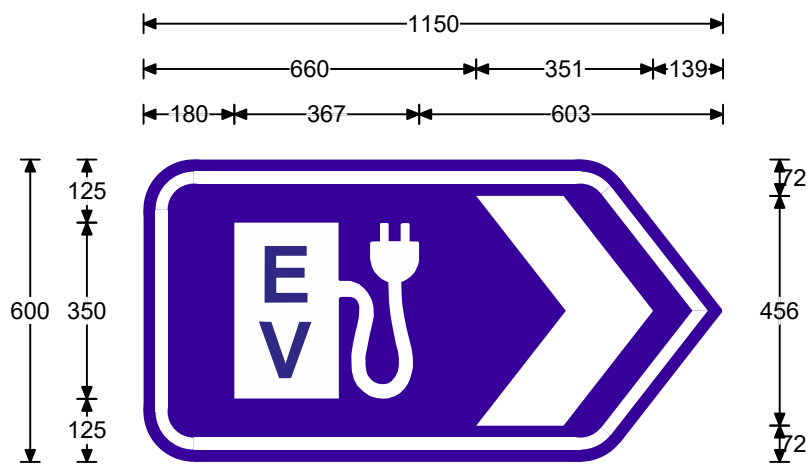


Legend Font Type Font Size

| | | | | |
|---|-------------------------------------------|--------------|--------------------------------------|---------------|
| Specifications: Aluminium Sign Cl.400 White refl lgd(AS1906.1) Cl.400 Blue refl grd(AS1906.1) | Size: | 600 x 1150 | Date: | 11/7/22 |
| | Area: | 0.69 sq.m | Scale: | 1:15 |
| | Border: | 24 x 24 | Drawn: | daviesm |
| | Cnr Rad: | 100 | Checked: | |
| | Patch CR: | NA | File: | g7-4-1-1n_r_a |
| | | Path: | H:\Signs\TTT\DRAWINGS\GUIDE\TrasiCAD | |
| | Prepared using TraSiCAD Product of QMR | | G7-4-1-1nR(A) | |

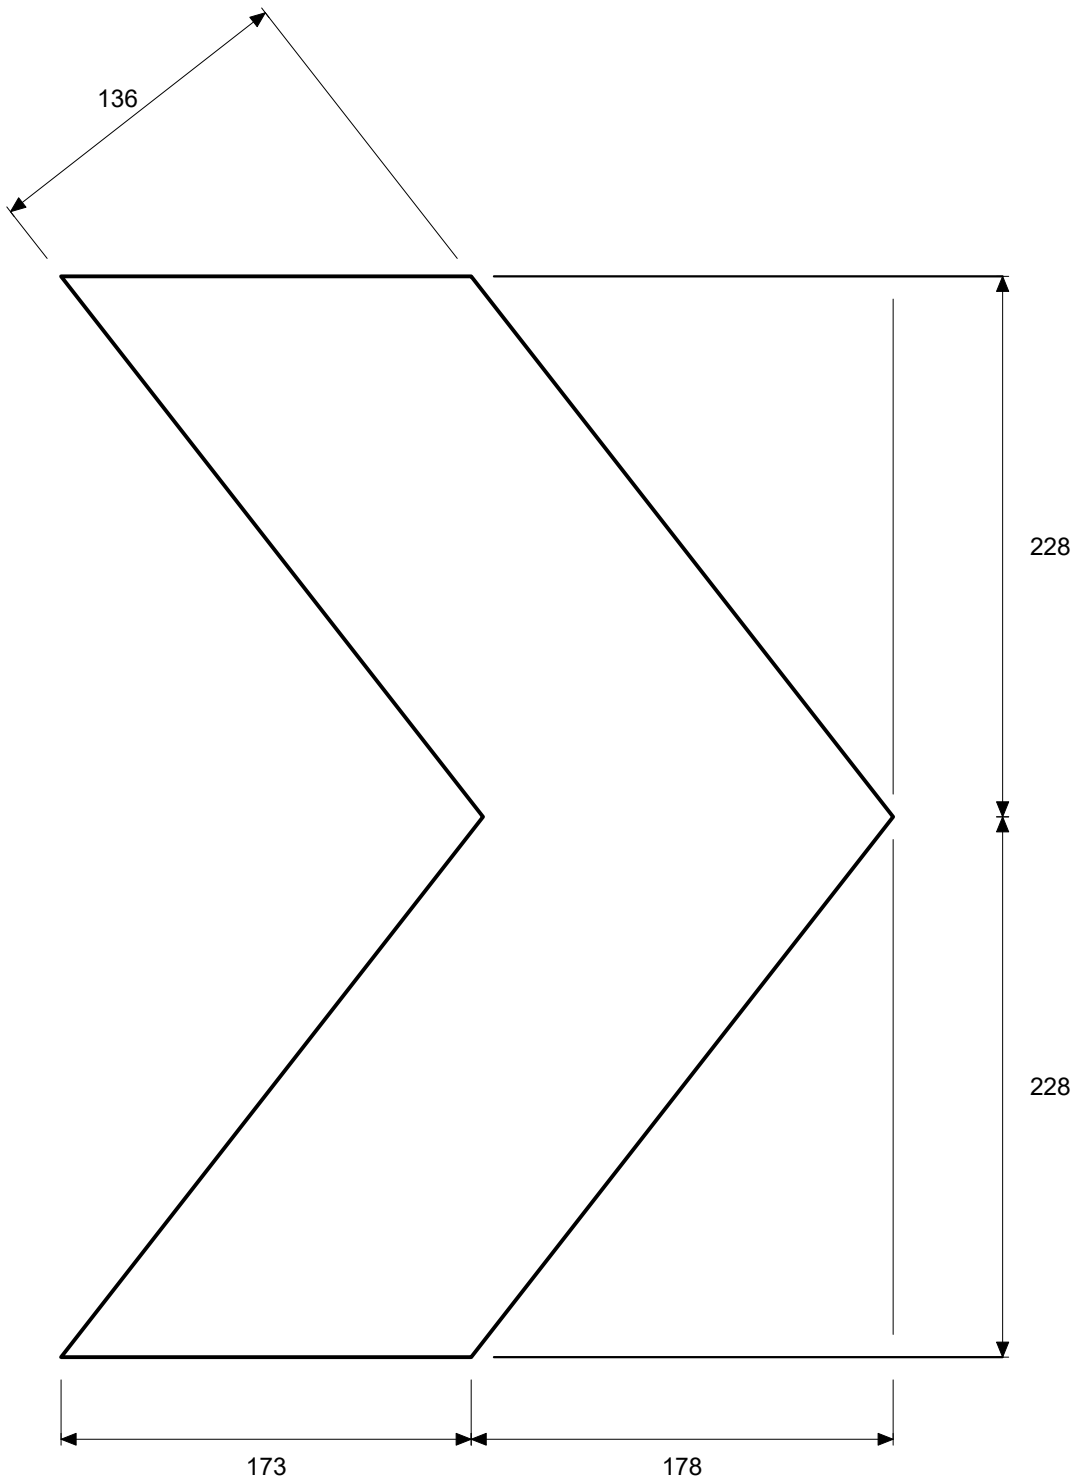

Details of Sign Face Symbols

| | | | |
|-------------------------------------------|------------|----------------------|--------------------------------------|
| Size: | 600 x 1150 | Date: | 11/7/22 |
| Area: | 0.69 sq.m | Drawn: | daviesm |
| Border: | 24 x 24 | Checked: | |
| Cnr Rad: | 100 | File: | g7-4-1-1n_r_a |
| | | Path: | H:\Signs\TTT\DRAWINGS\GUIDE\TrasiCAD |
| Prepared using TraSiCAD Product of QMR | | G7-4-1-1nR(A) | |

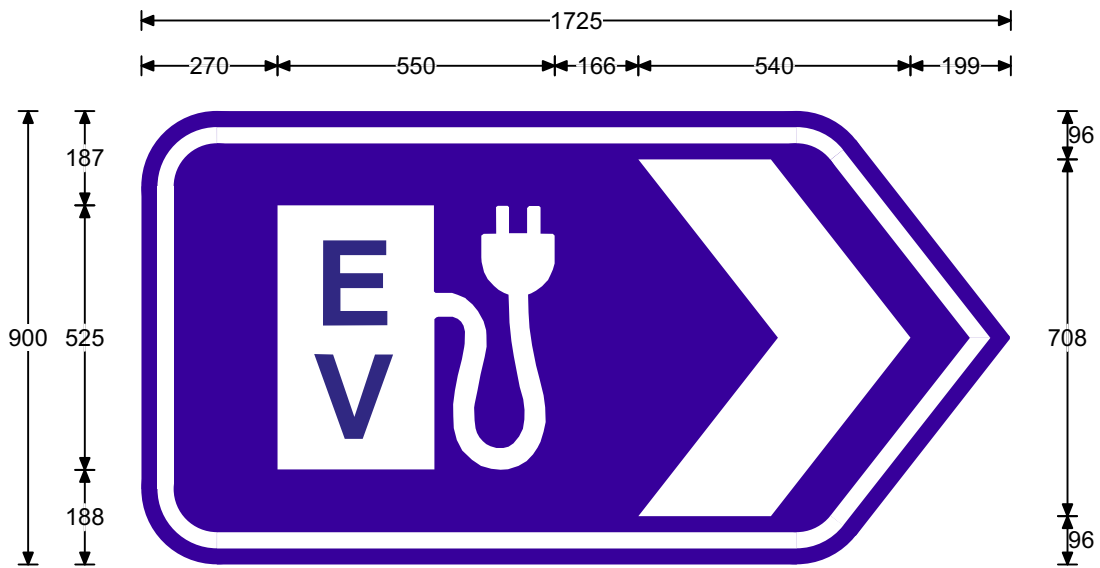


Legend

Font Type

Font Size

Specifications:
 Aluminium Sign
 Cl.400 White refl lgd(AS1906.1)
 Cl.400 Blue refl grd(AS1906.1)

| | | | |
|-------------------------------------------|------------|----------|--------------------------------------|
| Size: | 900 x 1725 | Date: | 11/7/22 |
| Area: | 1.55 sq.m | Scale: | 1:15 |
| Border: | 32 x 32 | Drawn: | daviesm |
| Cnr Rad: | 150 | Checked: | |
| Patch CR: | NA | File: | g7-4-1-1n_r_b |
| | | Path: | H:\Signs\TTT\DRAWINGS\GUIDE\TrasiCAD |
| | | | G7-4-1-1nR(B) |
| Prepared using TraSiCAD Product of QMR | | | |

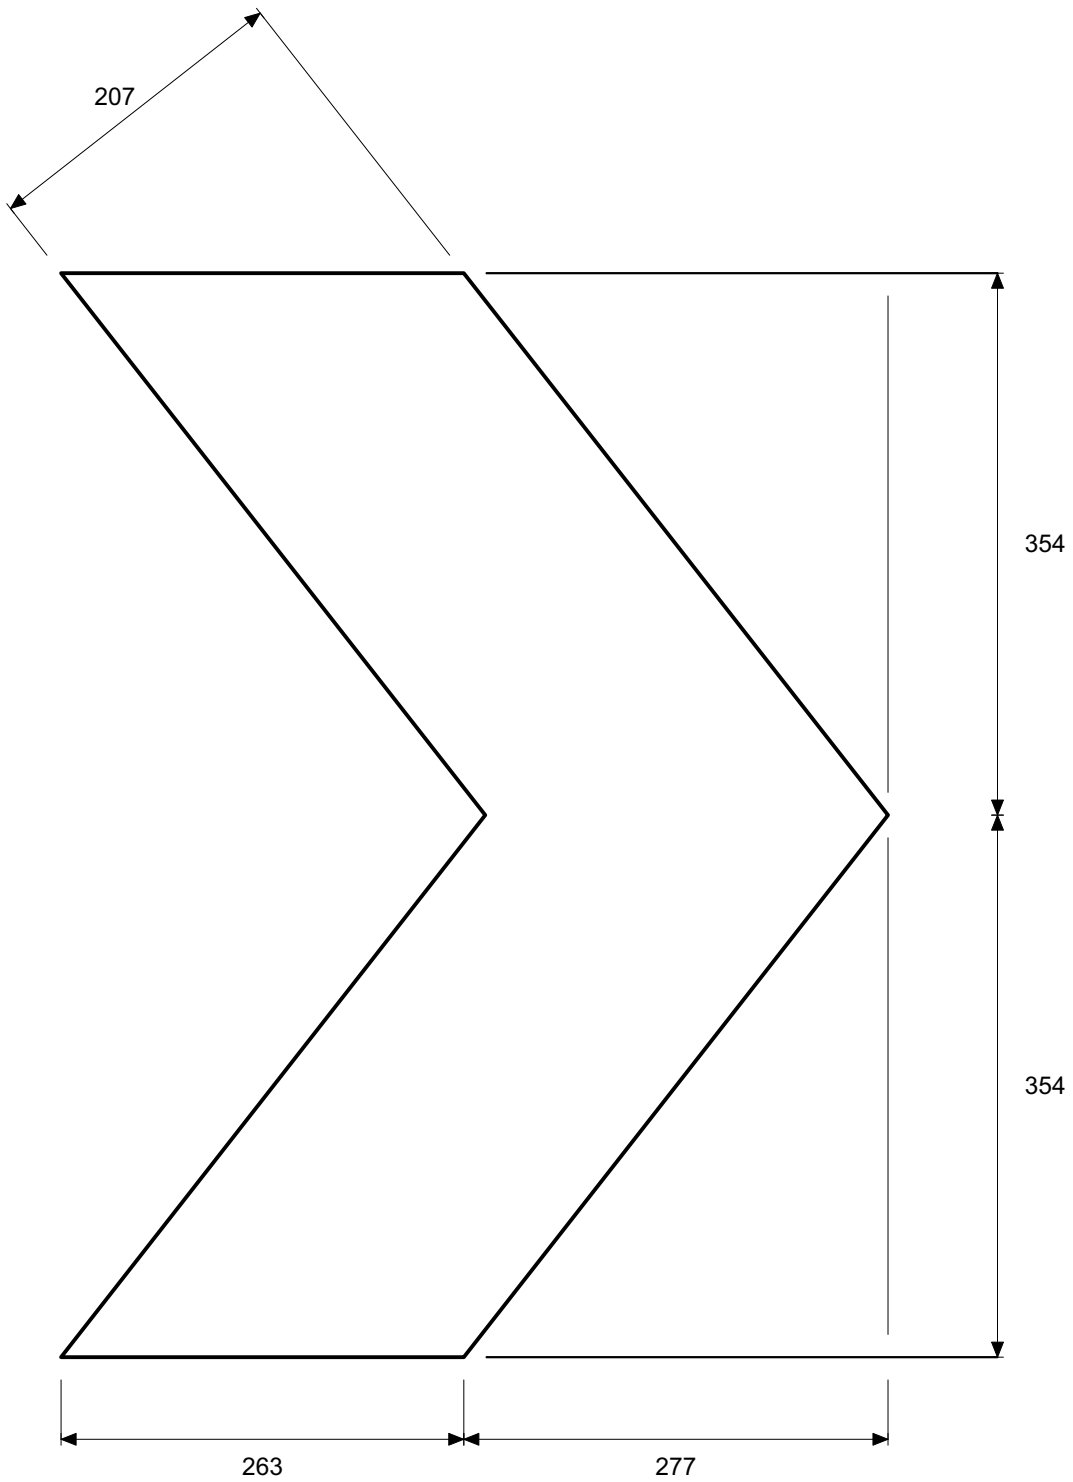

Details of Sign Face Symbols

| | | | |
|-------------------------------------------|------------|----------------------|--------------------------------------|
| Size: | 900 x 1725 | Date: | 11/7/22 |
| Area: | 1.55 sq.m | Drawn: | daviesm |
| Border: | 32 x 32 | Checked: | |
| Cnr Rad: | 150 | File: | g7-4-1-1n_r_b |
| | | Path: | H:\Signs\TTT\DRAWINGS\GUIDE\TrasiCAD |
| Prepared using TraSiCAD Product of QMR | | G7-4-1-1nR(B) | |