


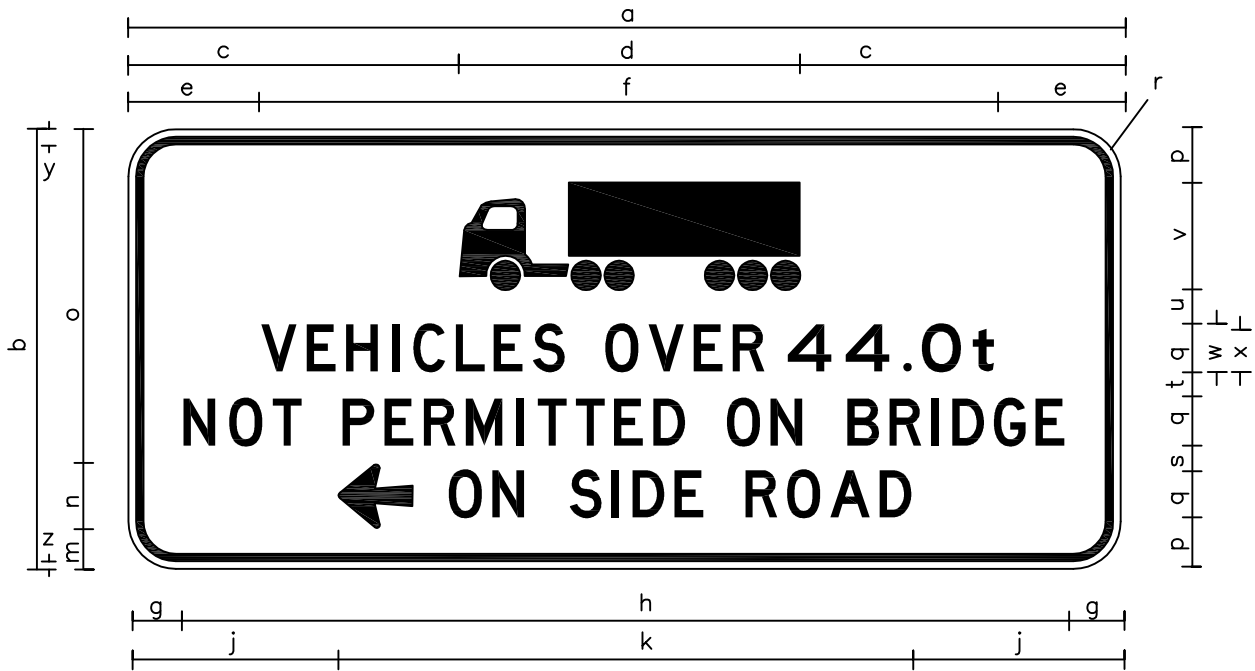
Black legend and border on Cl.1 white reflectorised ground.

| | a | b | c | d | e | f | g | h | j | k | m |
|------------------|------|------|------|------|-----|------|-----|------|-----|------|-----|
| G9-371R-A | 2100 | 945 | 690 | 720 | 269 | 1562 | 114 | 1872 | 440 | 1220 | 90 |
| G9-371R-B | 3360 | 1515 | 1100 | 1160 | 430 | 2500 | 180 | 3000 | 702 | 1956 | 150 |

| n | o | p | q | r | s | t | u | v | w | x | y | z |
|-----|------|-----|-------|-----|-----|----|-----|-----|-------|-------|----|----|
| 137 | 718 | 110 | 100DM | 100 | 70 | 55 | 70 | 230 | 100EM | 90ME | 32 | 16 |
| 220 | 1145 | 180 | 160DM | 175 | 110 | 80 | 115 | 370 | 160EM | 140ME | 48 | 24 |

SCALE 1:16

| | |
|---|---|
| <p>TITLE</p> <p>GUIDE SIGN</p> <p>G9-371-R</p> | <p>Drawn: VC 19.06.12</p> |
| | <p>CHKED: FR 20.06.12</p> |
| | <p> Transport Roads & Maritime Services</p> |
| <p>GUIDANCE AND DELINEATION UNIT 27-31 ARGYLE ST, PARRAMATTA 2150</p> | |
| <p>H:\SIGNS\TTT\DRAWINGS\PLOT\GUIDE \ G9-371-R.DWG</p> | |
| <p>Revision: 1</p> | |



Black legend and border on Cl.1 white reflectorised ground.

| | a | b | c | d | e | f | g | h | j | k | m |
|------------------|------|------|------|------|-----|------|-----|------|-----|------|-----|
| G9-371L-A | 2100 | 945 | 690 | 720 | 269 | 1562 | 114 | 1872 | 440 | 1220 | 90 |
| G9-371L-B | 3360 | 1515 | 1100 | 1160 | 430 | 2500 | 180 | 3000 | 702 | 1956 | 150 |

| n | o | p | q | r | s | t | u | v | w | x | y | z |
|-----|------|-----|-------|-----|-----|----|-----|-----|-------|-------|----|----|
| 137 | 718 | 110 | 100DM | 100 | 70 | 55 | 70 | 230 | 100EM | 90ME | 32 | 16 |
| 220 | 1145 | 180 | 160DM | 175 | 110 | 80 | 115 | 370 | 160EM | 140ME | 48 | 24 |

SCALE 1:16

| | | |
|--|---|---|
| <p>TITLE</p> <p style="text-align: center; font-size: 24px; font-weight: bold;">GUIDE SIGN</p> <p style="text-align: center; font-size: 24px; font-weight: bold;">G9-371-L</p> | Drawn: VC 19.06.12 | |
| | CHKED: FR 20.06.12 | |
| | <table border="1" style="width: 100%; border-collapse: collapse;"> <tr> <td style="width: 30%; text-align: center; font-weight: bold;"> Transport Roads & Maritime Services </td> <td style="padding: 2px;"> GUIDANCE AND DELINEATION UNIT 27-31 ARGYLE ST, PARRAMATTA 2150 </td> </tr> </table> | Transport Roads & Maritime Services |
| Transport Roads & Maritime Services | GUIDANCE AND DELINEATION UNIT 27-31 ARGYLE ST, PARRAMATTA 2150 | |
| H:\SIGNS\TTT\DRAWINGS\PLOT\GUIDE \ G9-371-L.DWG | Revision: 1 | |