


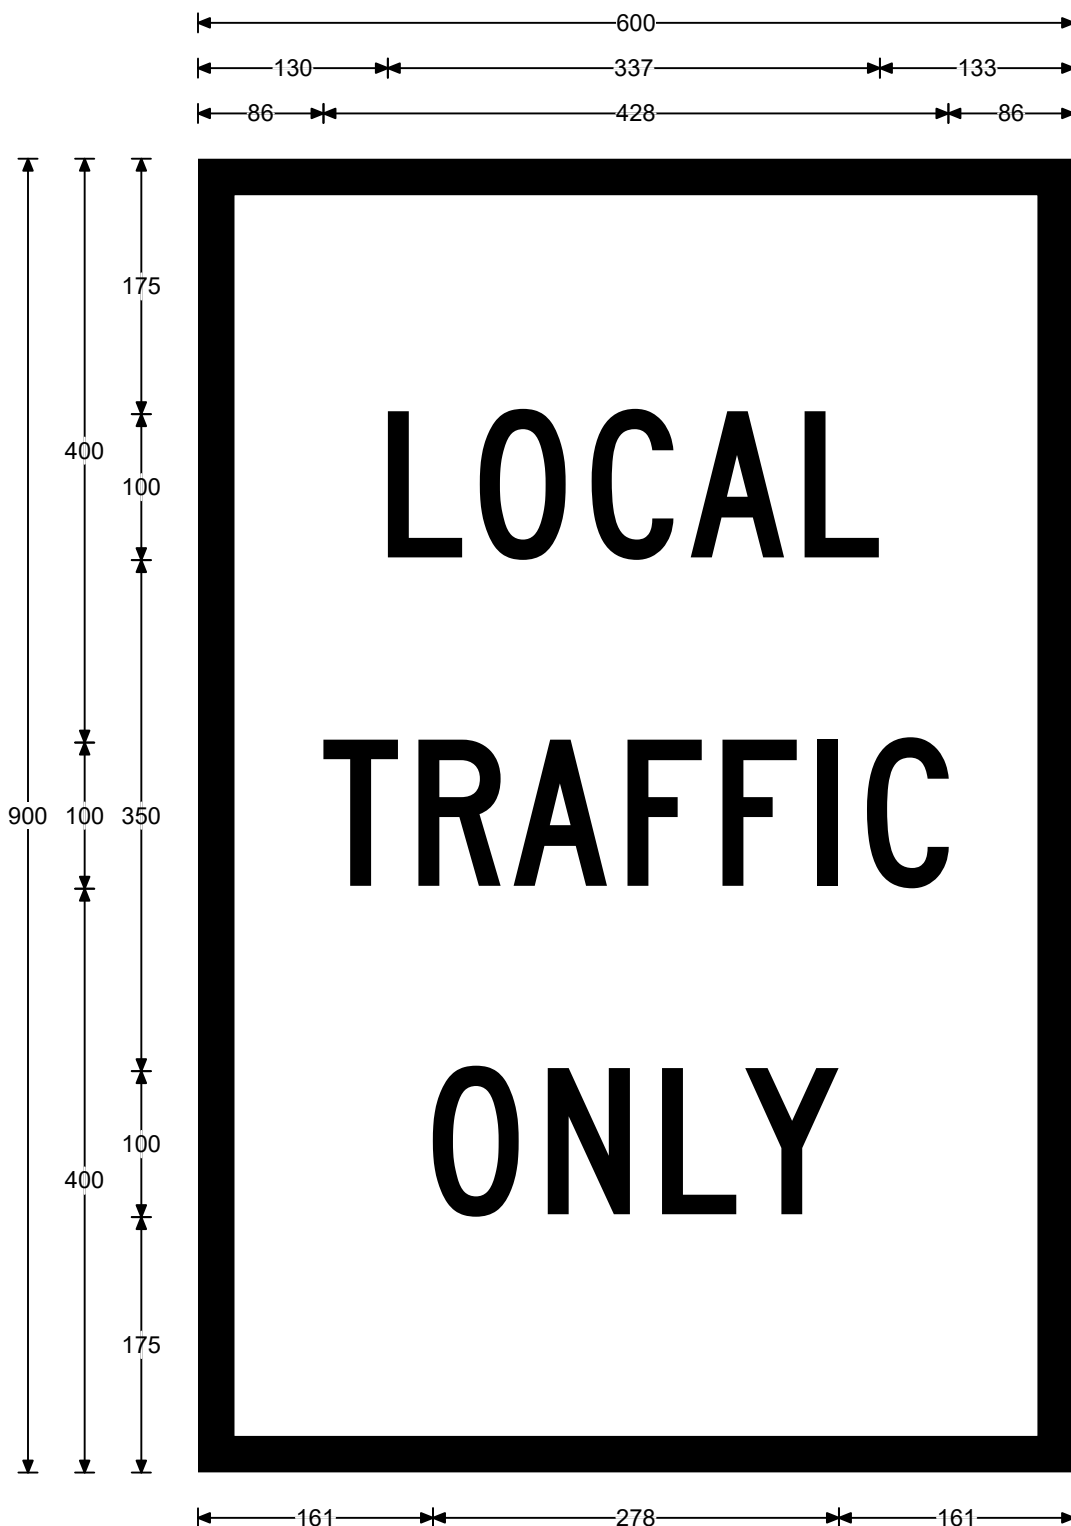

**Legend**

LOCAL  
TRAFFIC  
ONLY

**Font Type**

FHWA Series C2000EX  
FHWA Series C2000EX  
FHWA Series C2000EX

**Font Size**

100  
100  
100

Specifications:  
Aluminium Sign  
Black lgd  
Cl.400 White refl grd(AS1906.1)

|   |           |            |                                  |
|---|-----------|------------|----------------------------------|
| Size:   | 900 x 600 | Date:      | 16/2/21                          |
| Area:   | 0.54 sq.m | Scale:     | 1:5.2                            |
| Border:   | 0 x 25    | Drawn:     | DaviesM                          |
| Cnr Rad:   | 0         | Checked:   |                                  |
| Patch CR:   | NA        | File:      | gm9-40-2_d                       |
| <br>Prepared using TraSiCAD<br>Product of QMR |           | Path:      | H:\Signs\TTT\DRAWINGS\IMMS Signs |
|   |           | gm9-40-2_d |                                  |