


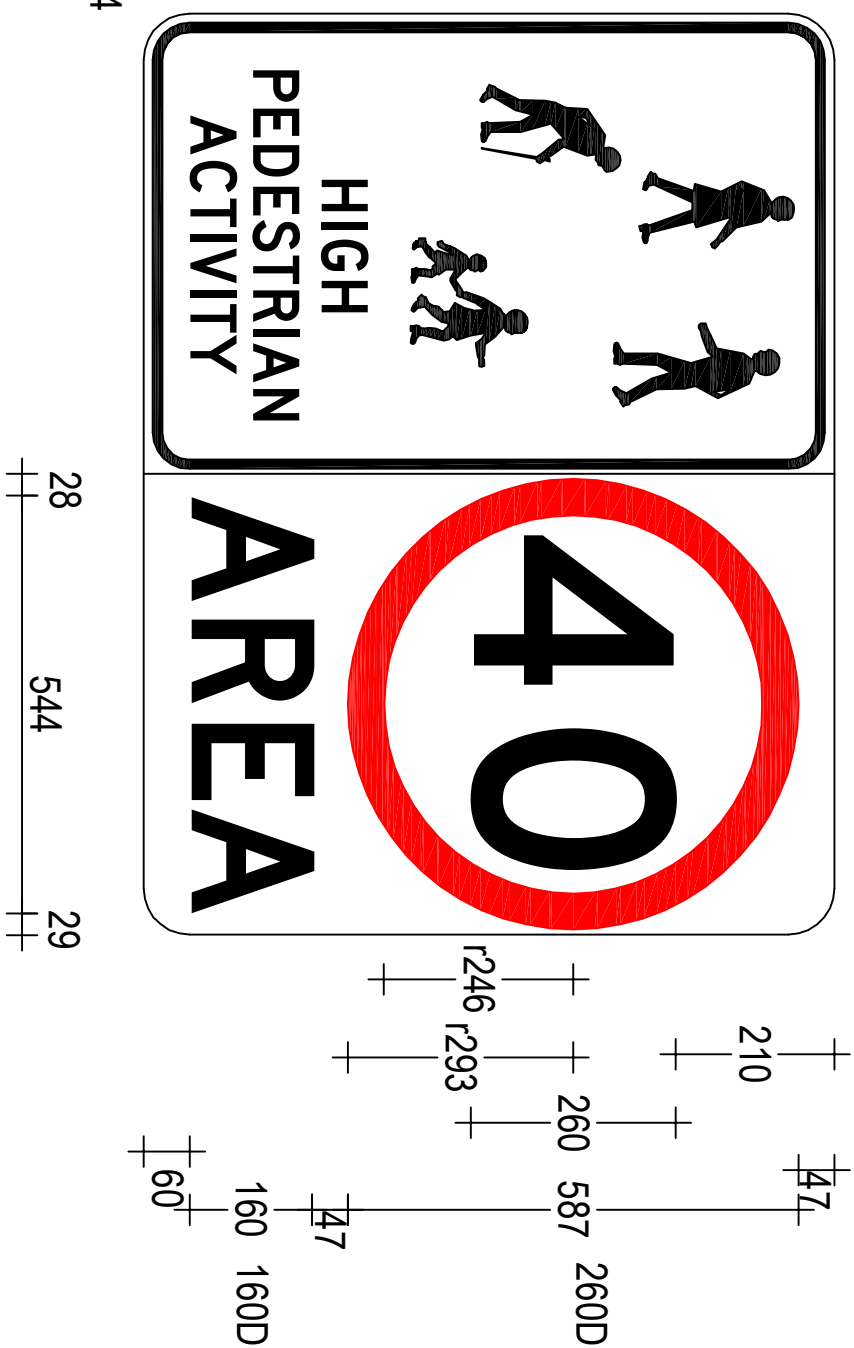
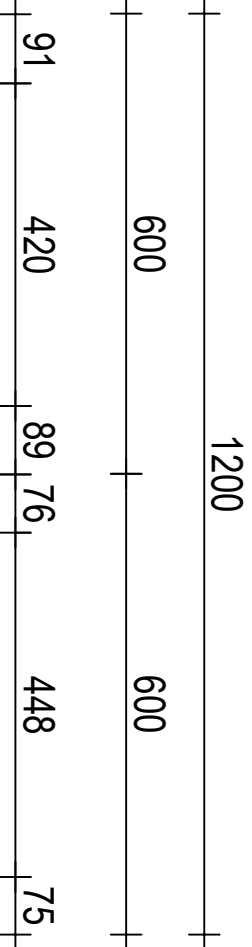
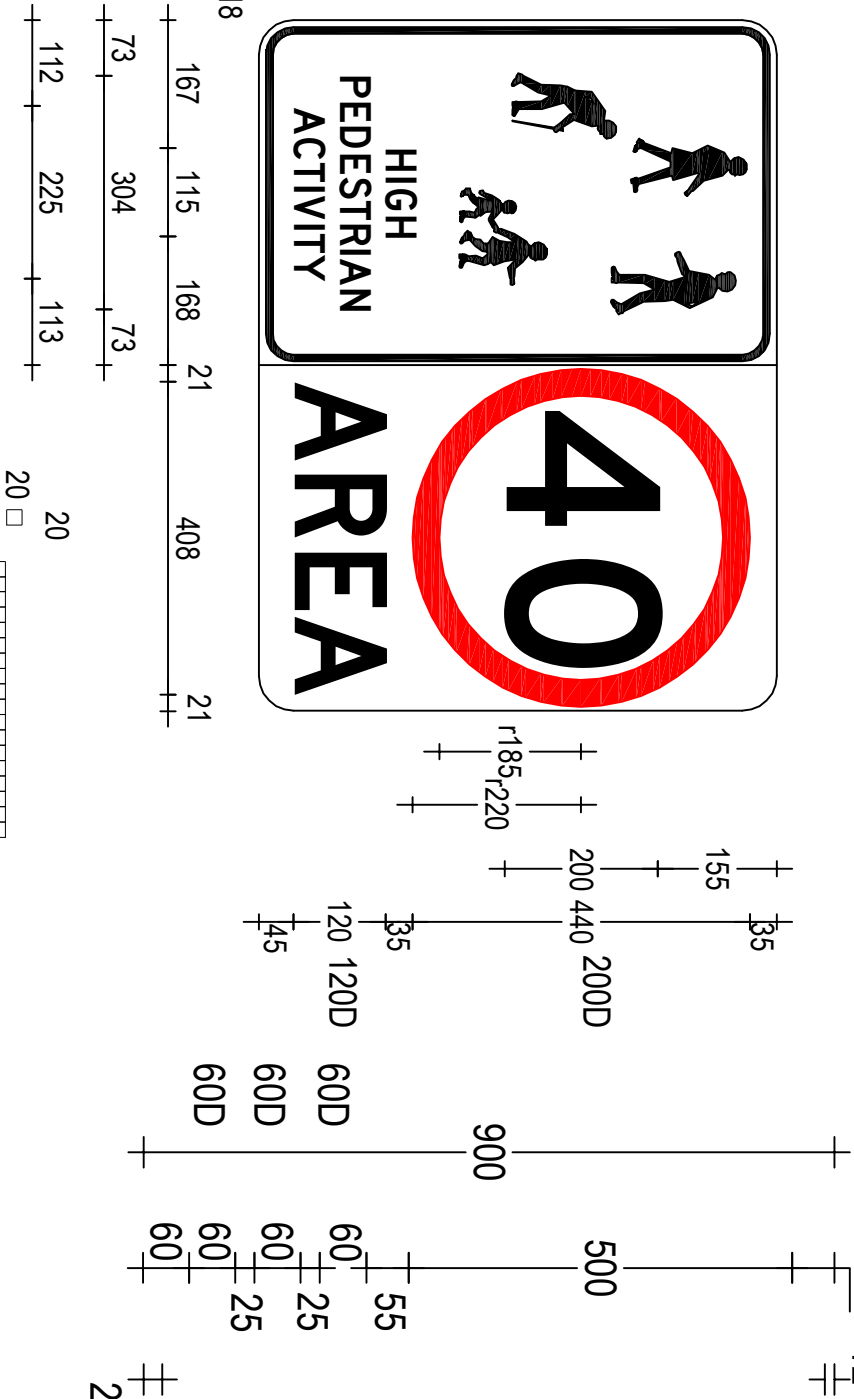


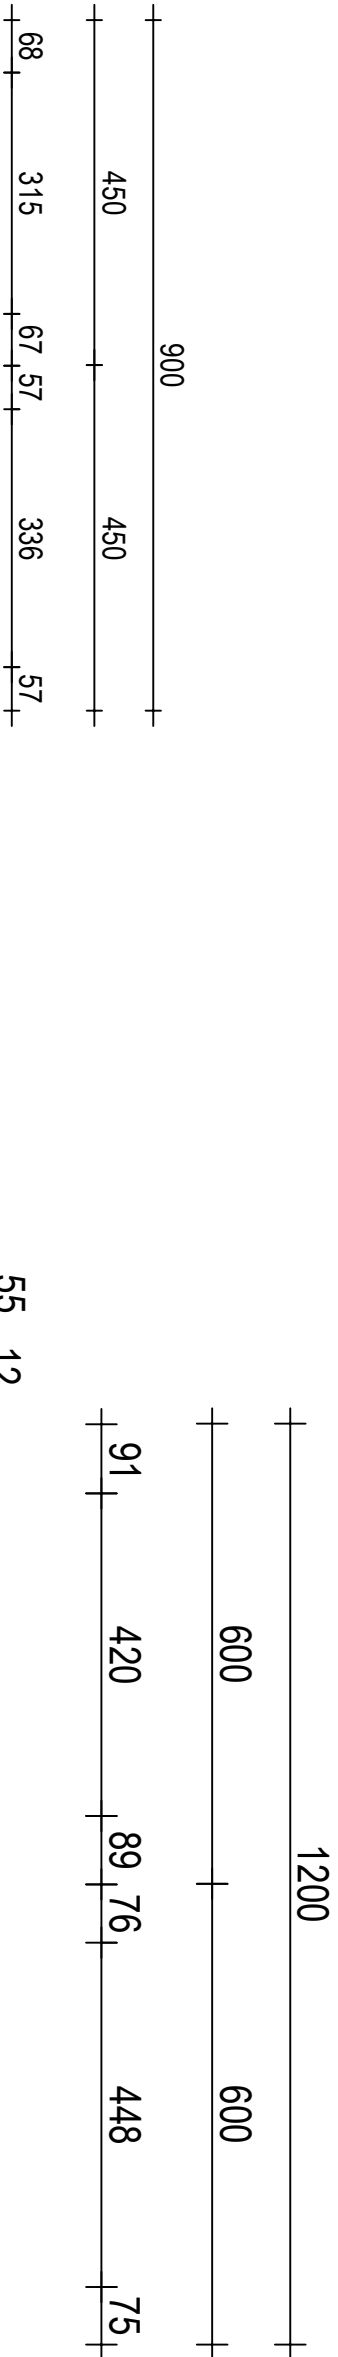

R4-236n(A)
900 x 675

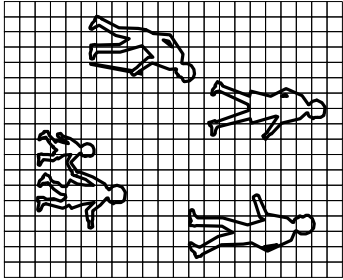

R4-236n(B)
1200 x 900

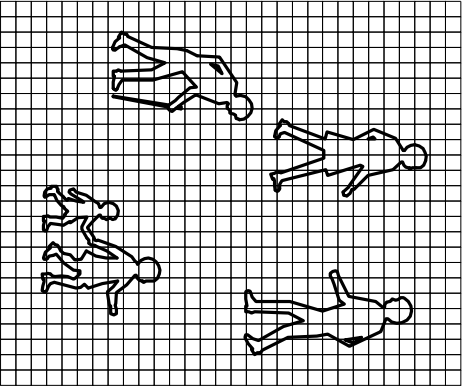

ACCEPTED FOR CONSTRUCTION