
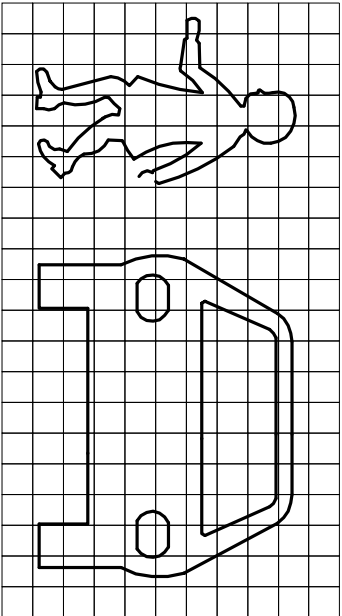


05101520253035404550mm ON A3 SIZE ORIGINAL

QR CODE	Scan to Check Document Version	REV	DATE	AMENDMENT / REVISION DESCRIPTION	APPROVAL	DRAWING FILE LOCATION / NAME: H:\SIGNS\TTT\DRAWINGS\PI\OTREG-R4-5.DWG	DESIGNED	VERIFIED	PREPARED BY	REGULATORY SIGN	A
		01	23-08-18	AS Fonts & material classification revised	P. Oliver		SIGNED: M. Davies DATE: 12-07-19 REVIEWED: J. Rozos NAME: J. Rozos DATE: 12-07-19	SIGNED: P. Oliver NAME: Manager, Guidance & Delineation DATE: 12-07-19	NSW GOVERNMENT Transport Roads & Maritime Services	R4-5 END SHARED ZONE	SHEET 1 OF 1 EDMS No. XXXXXXXXXX SHEET No. 1 ISS 0
ALL DIMENSIONS ARE IN MILLIMETRES UNLESS OTHERWISE SPECIFIED							SIGN TO BE MANUFACTURED IN ACCORDANCE WITH RMS QA SPECIFICATION 3400				

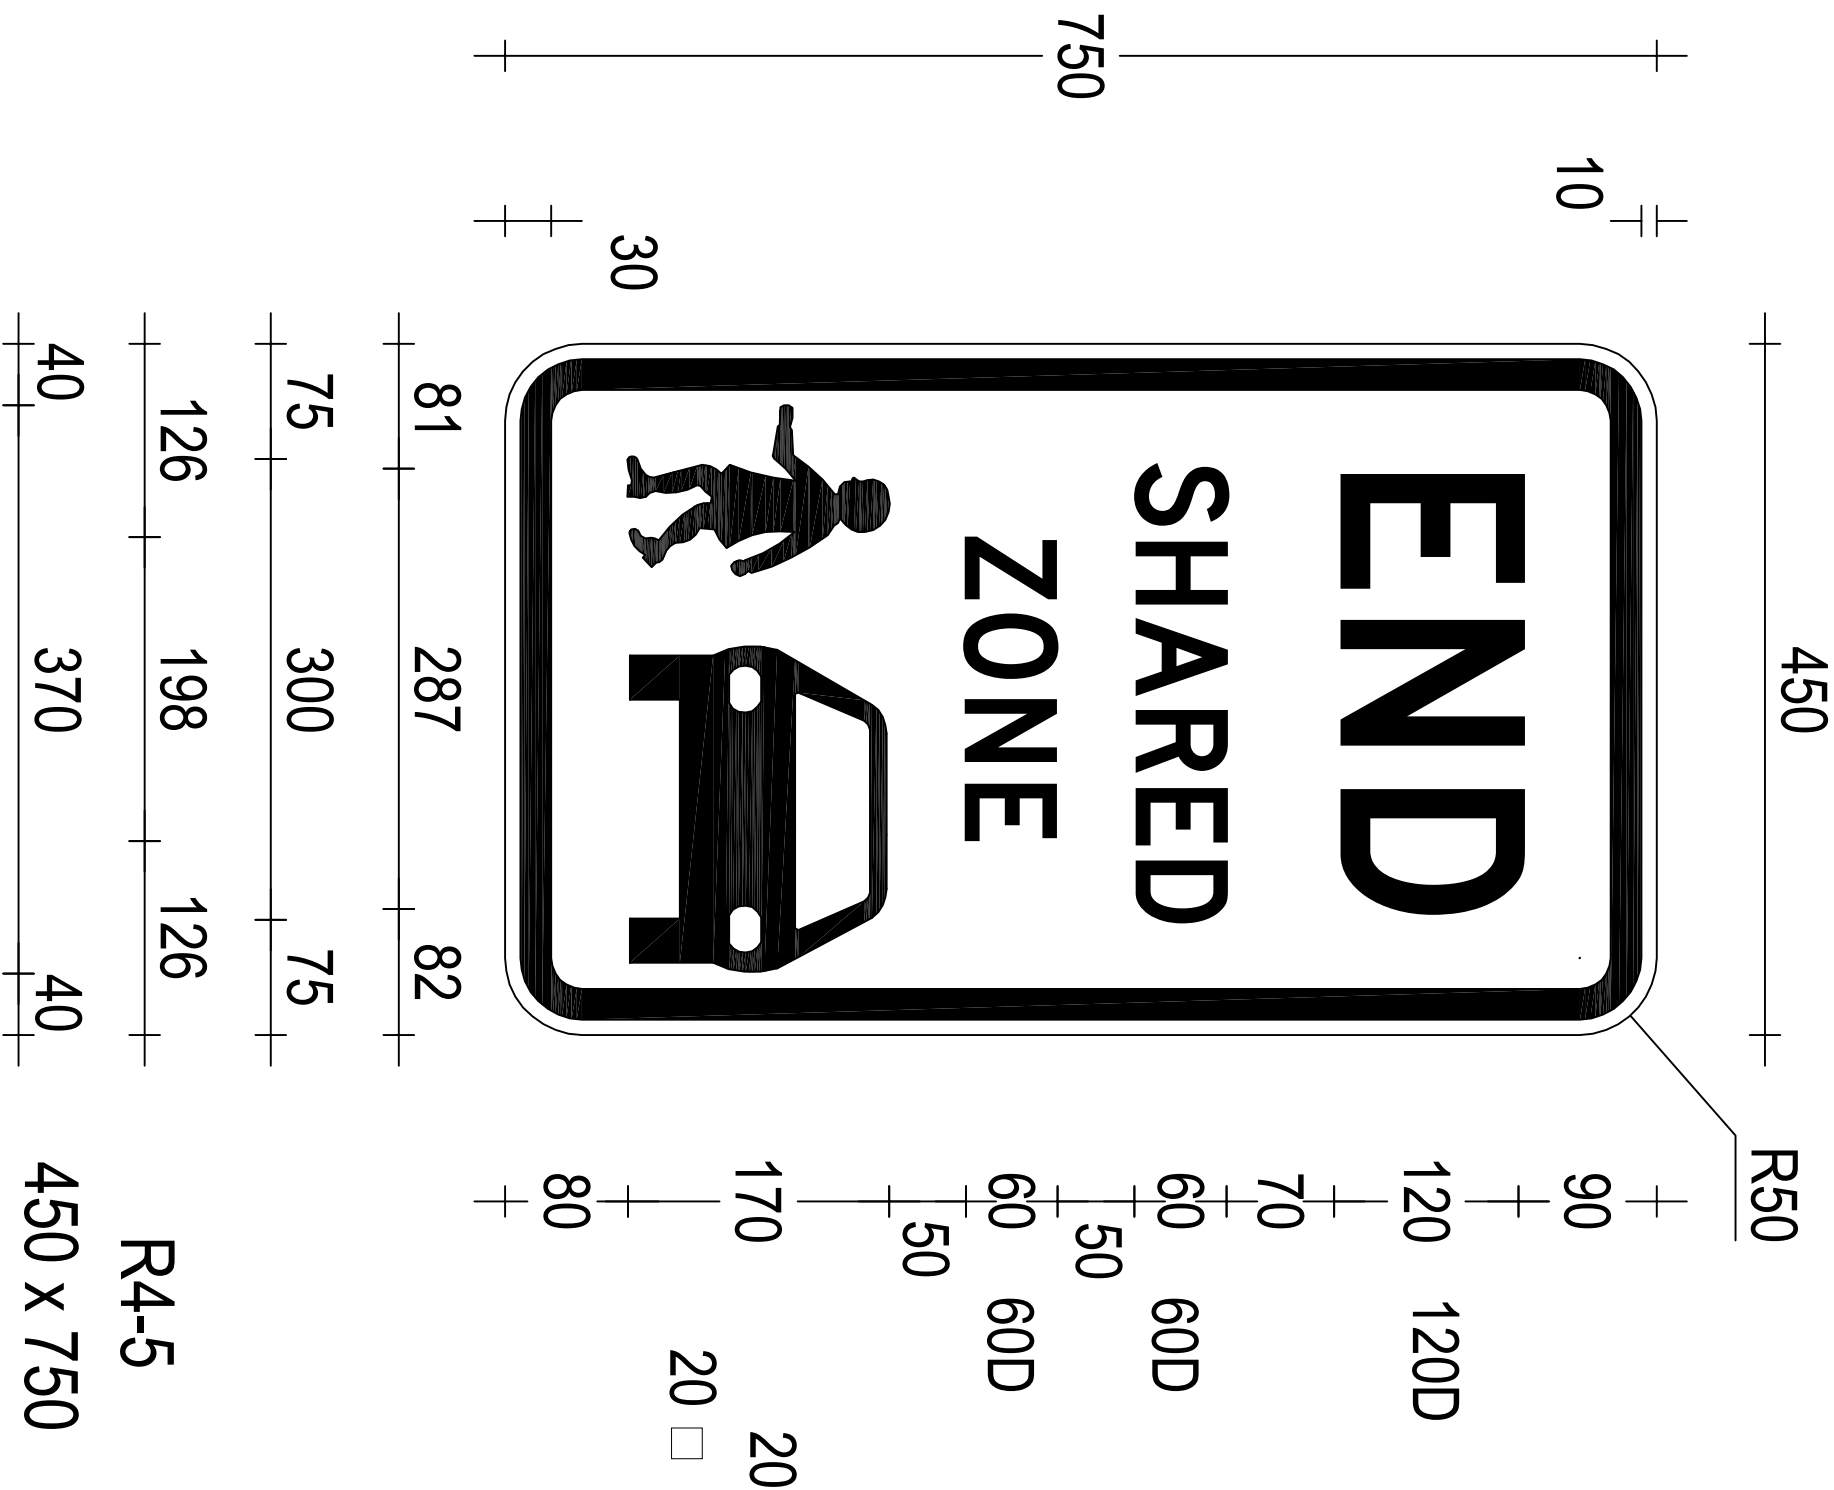

Symbol Detail

ACCEPTED FOR CONSTRUCTION