


OR CODE		Scan to Check Document Version		REV	DATE	AMENDMENT / REVISION DESCRIPTION	APPROVAL	DRAWING FILE LOCATION / NAME: H:\SIGN\TTT\DRAWINGS\PLOT\REGULATR6-32.DWG		DESIGNED		VERIFIED		REGULATORY SIGN R6-32 END KEEP LEFT UNLESS OVERTAKING		SHEET 1 OF 1		A3					
		01		22-03-18		AS Forms & material classification revised	P. Oliver	MATERIALS: ALUMINIUM SIGN BLACK LEGEND AND BORDER ON AS1906.1 CL 400 WHITE REFLECTORISED GROUND		SIGNED NAME M. Davies DATE 31-07-19		SIGNED NAME P. Oliver TITLE Manager, Guidance & Delineation DATE 31-07-19		PREPARED BY GUIDANCE AND DELINEATION UNIT TRAFFIC ENGINEERING SERVICES TECHNICAL AND PROJECT SERVICES		SCALE: 1:10		EDMS No. XXXXXXXXXX		SHEET No. 1		ISSUE 01	
ALL DIMENSIONS ARE IN MILLIMETRES UNLESS OTHERWISE SPECIFIED										SIGN TO BE MANUFACTURED IN ACCORDANCE WITH RMS QA SPECIFICATION 3400													



NSW GOVERNMENT

Transport
Roads & Maritime
Services

R6-32
1200 x 800

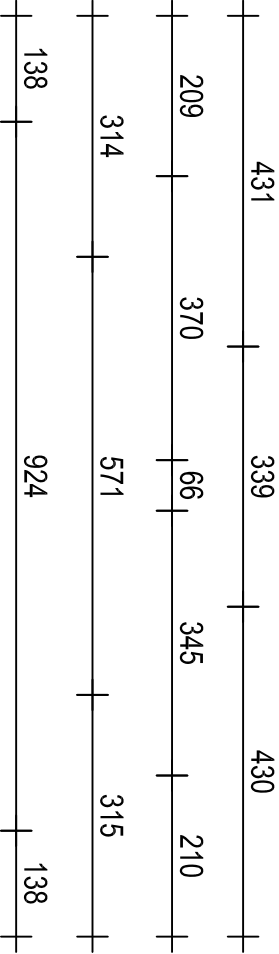

ACCEPTED FOR CONSTRUCTION