




R7-2(B)  
450 x 150

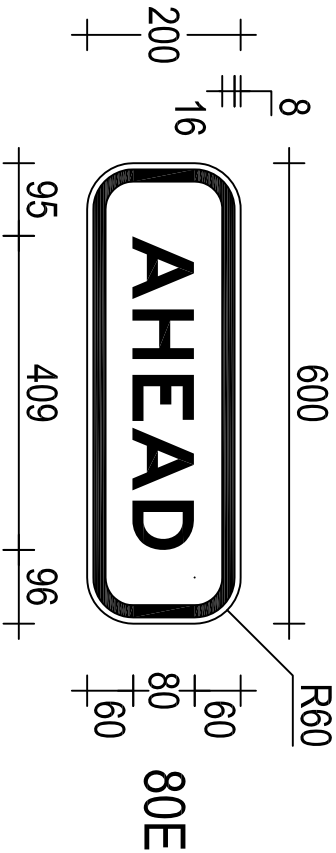

R7-2(C)  
600 x 200

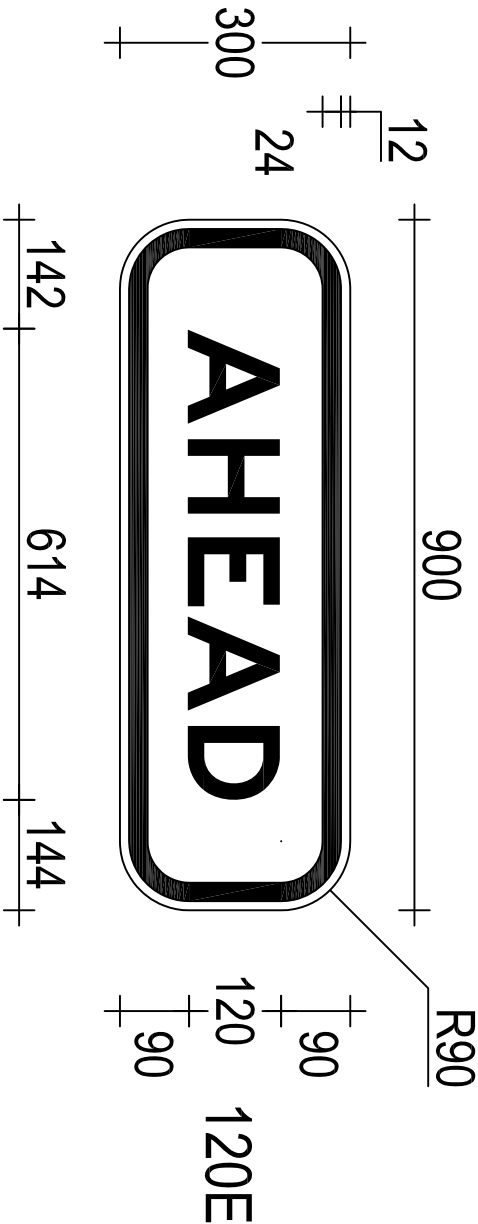

R7-2(D)  
900 x 300

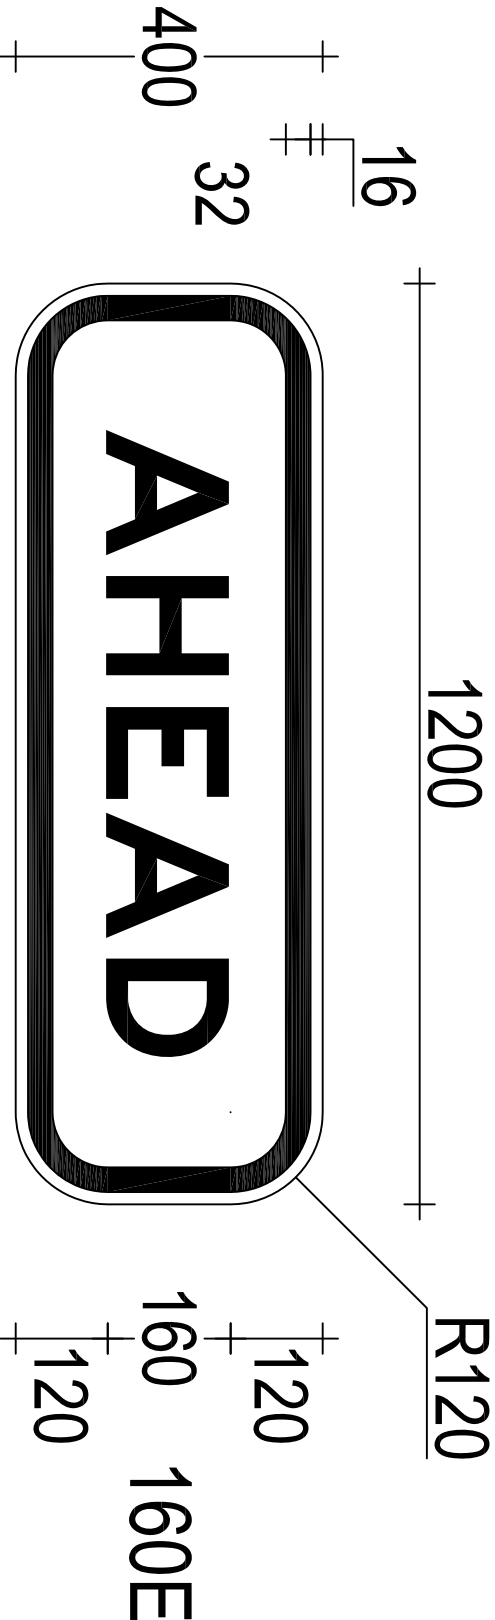

R7-2(E)  
1200 x 400

ACCEPTED FOR CONSTRUCTION