


0	5	10	15	20	25	30	35	40	45
50mm ON A3 SIZE ORIGINAL									
OR CODE		Scan to Check Document Version	REV	DATE	AMENDMENT / REVISION DESCRIPTION	APPROVAL	DRAWING FILE LOCATION / NAME: H:\SIGNS\TTT\DRAWINGS\PLOT\REGULATORY\7-8-4n.DWG		
			01	23-09-18	AS Fonts & material classification revised	P. Oliver	MATERIALS: ALUMINIUM SIGN		
							BLACK LEGEND SYMBOL AND BORDER ON AS1906.1 CL.400 WHITE REFLECTORISED GROUND WITH CL.400 WHITE REFL "B" ON CL.400 RED REFL GRD		
							SIGN TO BE MANUFACTURED IN ACCORDANCE WITH RMS QA SPECIFICATION 3400		
							DESIGNED		
							VERIFIED		
							PREPARED BY		
							REGULATORY SIGN		
							R7-8-4n		
							BUSES ONLY LANE AM & PM MON-FRI		
							(EXAMPLE ONLY)		
							SCALE: 1:10		
							EDMS No.		
							XXXXXXXXXX		
							SHEET No.		
							1		
							ISSUE		
							01		

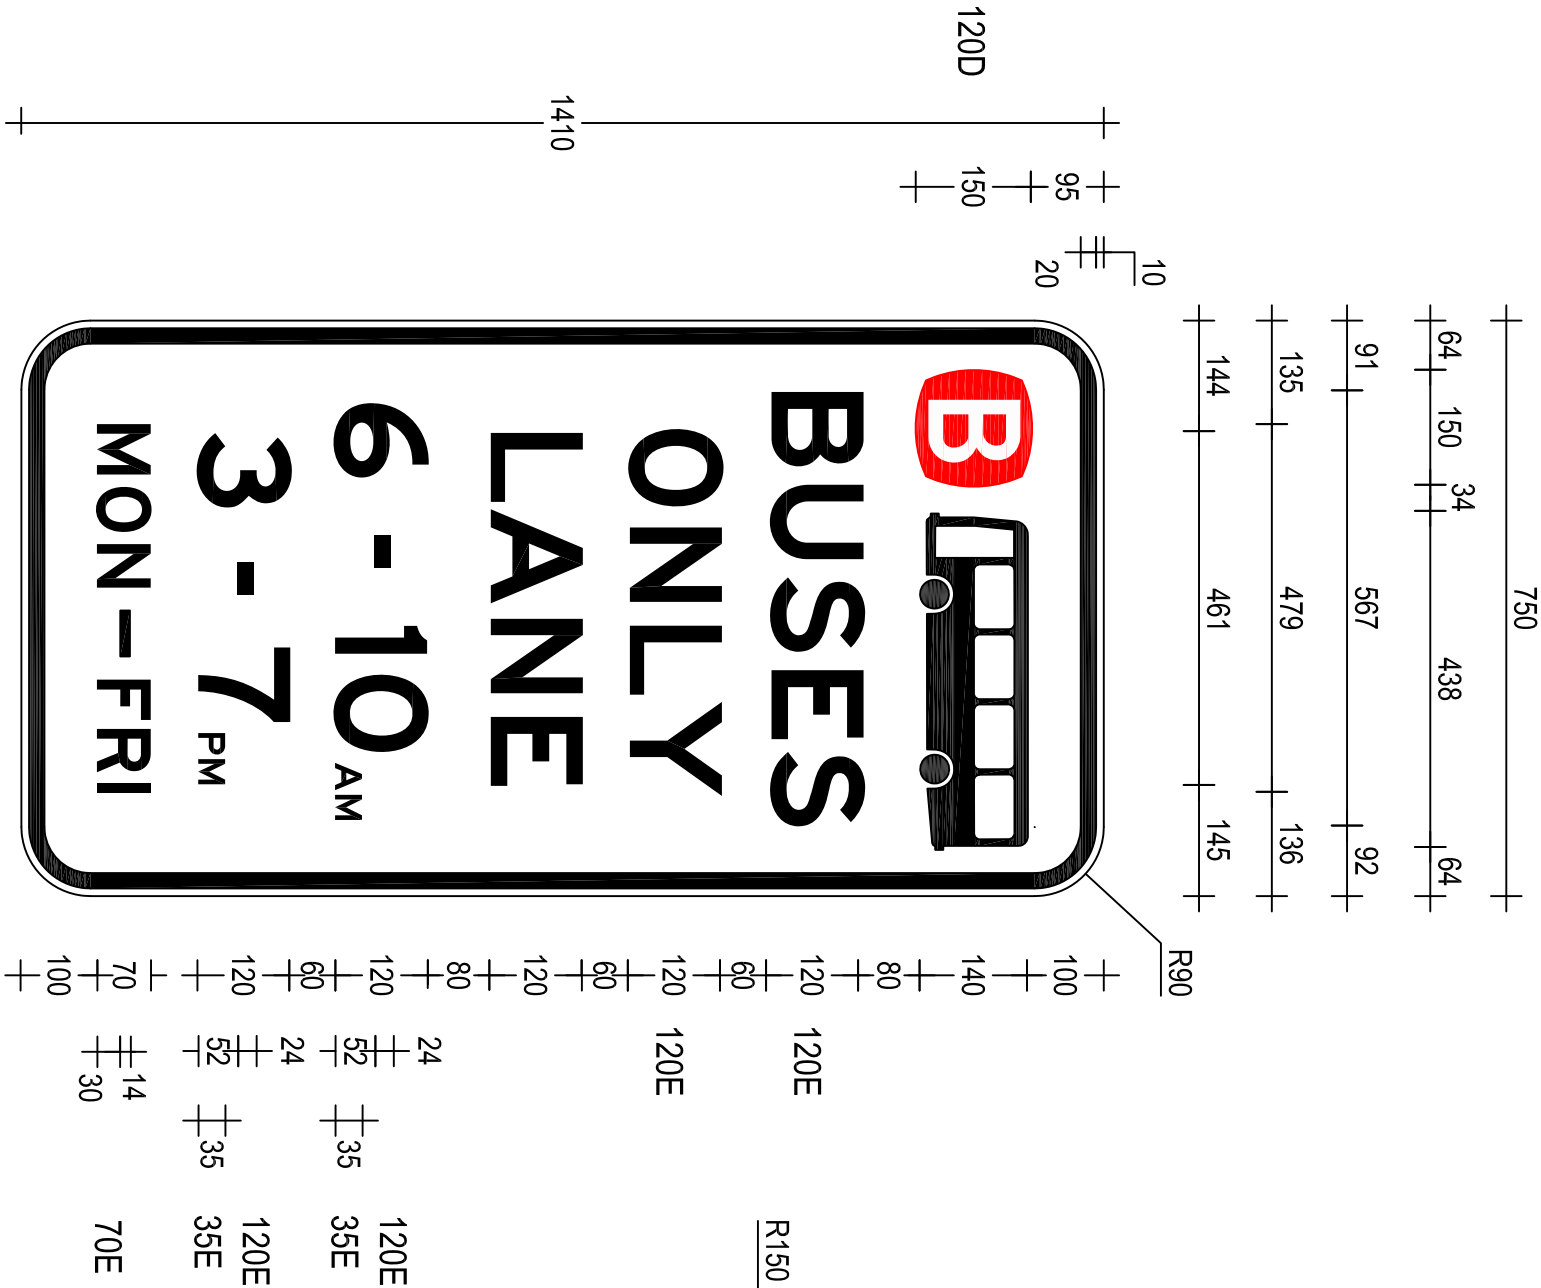

\* Note: Times may vary. This is an example only.

ACCEPTED FOR CONSTRUCTION