

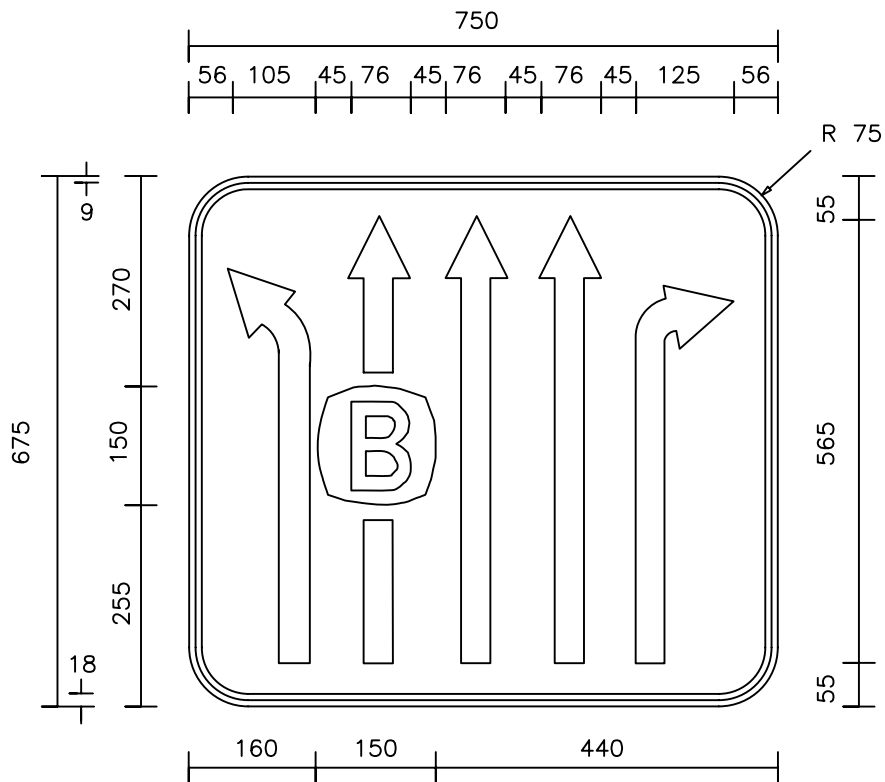


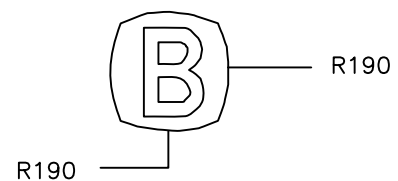

Black legend and border on Class 1 White reflectorised ground

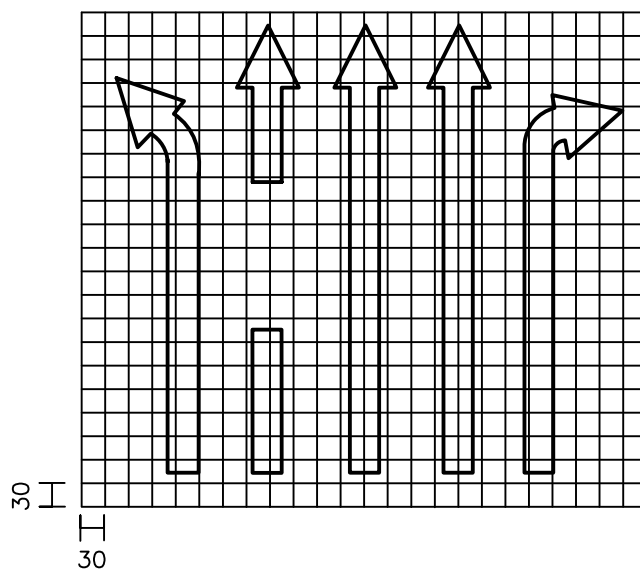

CL.1 WHITE REFL. 'B'
CL.1.RED REFL. GRD.

Symbol Detail

SCALE 1:10

TITLE

REGULATORY SIGN
R9-209-5

Date: 14/09/07

Checked: -

Drawn: VP

Revision: -

File (Sign) K:\TIT\DRAWINGS\LOT\REGULAT\R9-209-5.dwg

