


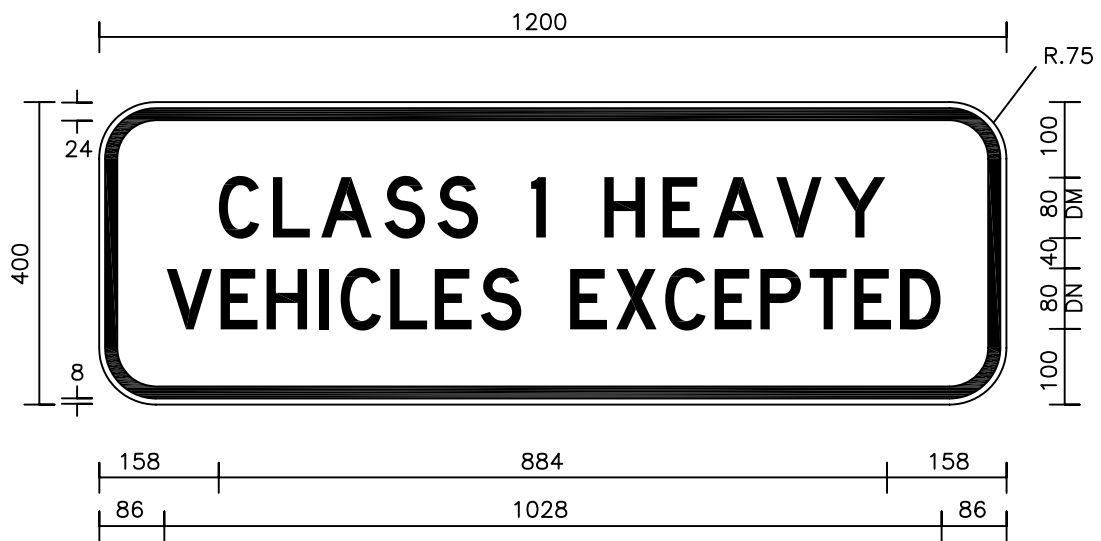

Black legend and border on Cl.1 White reflective ground.

SCALE 1:10

TITLE

REGULATORY SIGN
R9-235

Drawn: VC 08.02.13

CHKD: FR 08.02.13



**Transport
Roads & Maritime
Services**

GUIDANCE AND DELINEATION UNIT
27-31 ARGYLE ST, PARRAMATTA 2150

H:\SIGNS\TTT\DRAWINGS\LOT\REGULAT\ R9-235.DWG

Revision: 0