



0	5	10	15	20	25	30	35	40	45
OR CODE							Scan to Check Document Version		
							REV	DATE	AMENDMENT / REVISION DESCRIPTION
							01	23-03-18	AS Forms & material classification revised
							APPROVAL		
							P. Oliver		
							DRAWING FILE LOCATION / NAME: H:\SIGN\TTP\DRAWINGS\PLOT\WARRNW\211-8N.DWG		
							MATERIALS: ALUMINIUM SIGN		
							CL.400 WHITE BDR ON BLACK GRD		
							WARNING SYMBOL: BLACK LEGEND / SYMBOL & BORDER		
							ON CL.400 YELLOW REFL GRD		
							REDUCE SPEED: CL400 WHITE REFL LGD / CL400 REFL RED GRD		
							SIGN TO BE MANUFACTURED IN ACCORDANCE WITH RMS QA SPECIFICATION 3400		
							DESIGNED		
							SIGNED	M. Davies	
							NAME		
							DATE	31-07-19	
							REVIEWED		
							SIGNED	J. Rozos	
							NAME		
							DATE	31-07-19	
							VERIFIED		
							SIGNED	P. Oliver	
							NAME		
							TITLE	Manager Guidance & Definition	
							DATE	31-07-19	
							PREPARED BY		
							GUIDANCE AND DELINEATION UNIT		
							TRAFFIC ENGINEERING SERVICES		
							TECHNICAL AND PROJECT SERVICES		
							WARNING SIGN		
							W2-211-7N & W2-211-8N		
							REDUCE SPEED with RABOUT or T_JUNCT & DISTANCE PLATE		
							SCALE: 1:20		
							EDMS No.	XXXXXXXXXX	SHEET No.
									1
							ISSUE		
							01		
							A3		

ACCEPTED FOR CONSTRUCTION


W2-211-7n(B) (Option 1)
1350 x 2360

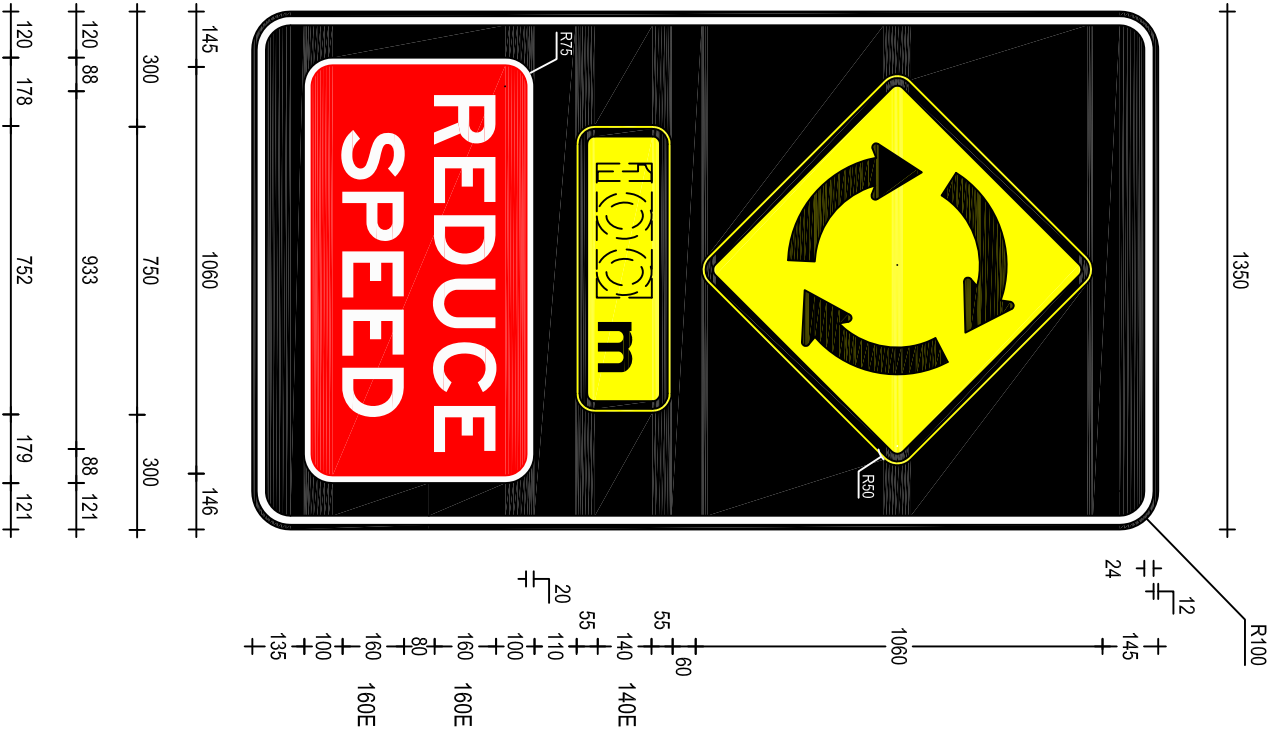

W2-211-8n(B) (Option 2)
1350 x 2360

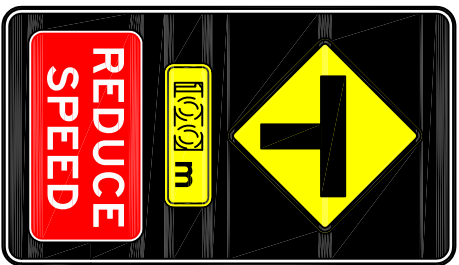

W2-211-7n(C) (Option 1)
1620 x 2830

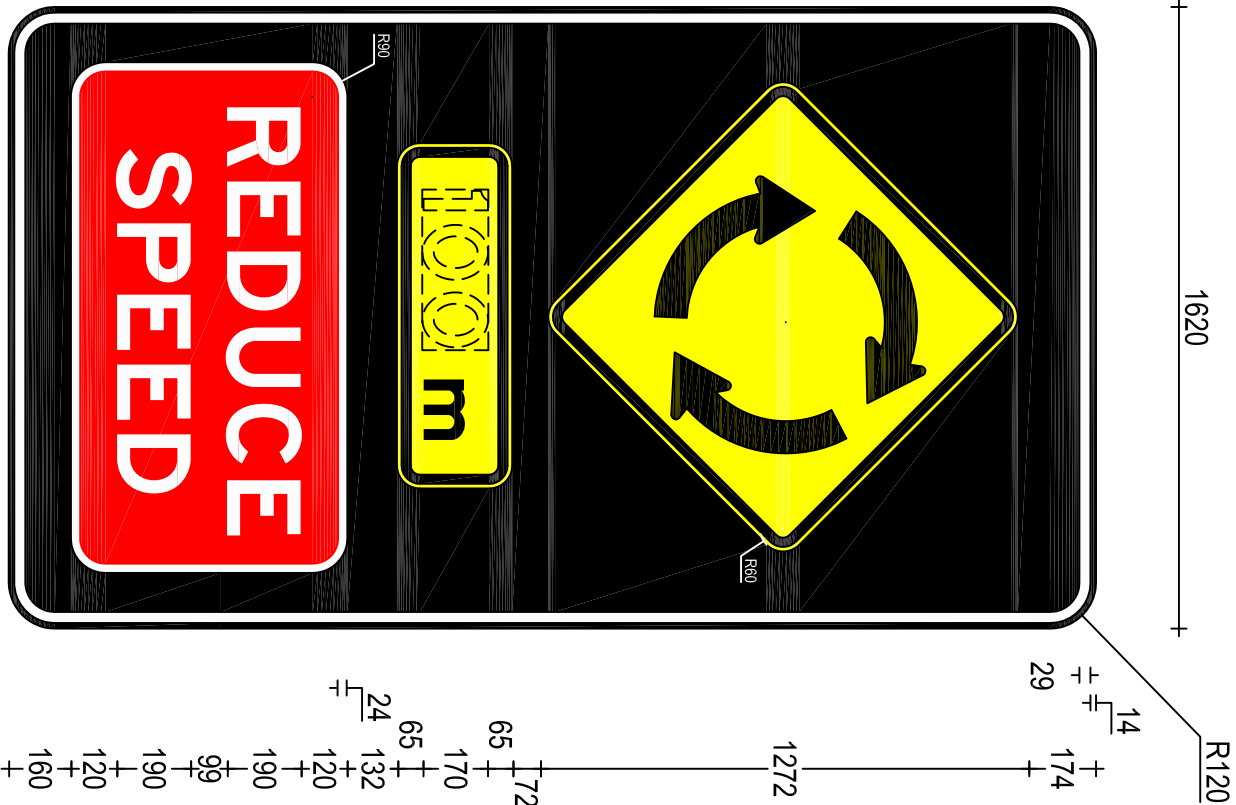

W2-211-8n(C) (Option 2)
1620 x 2830

