


ACCEPTED FOR CONSTRUCTION

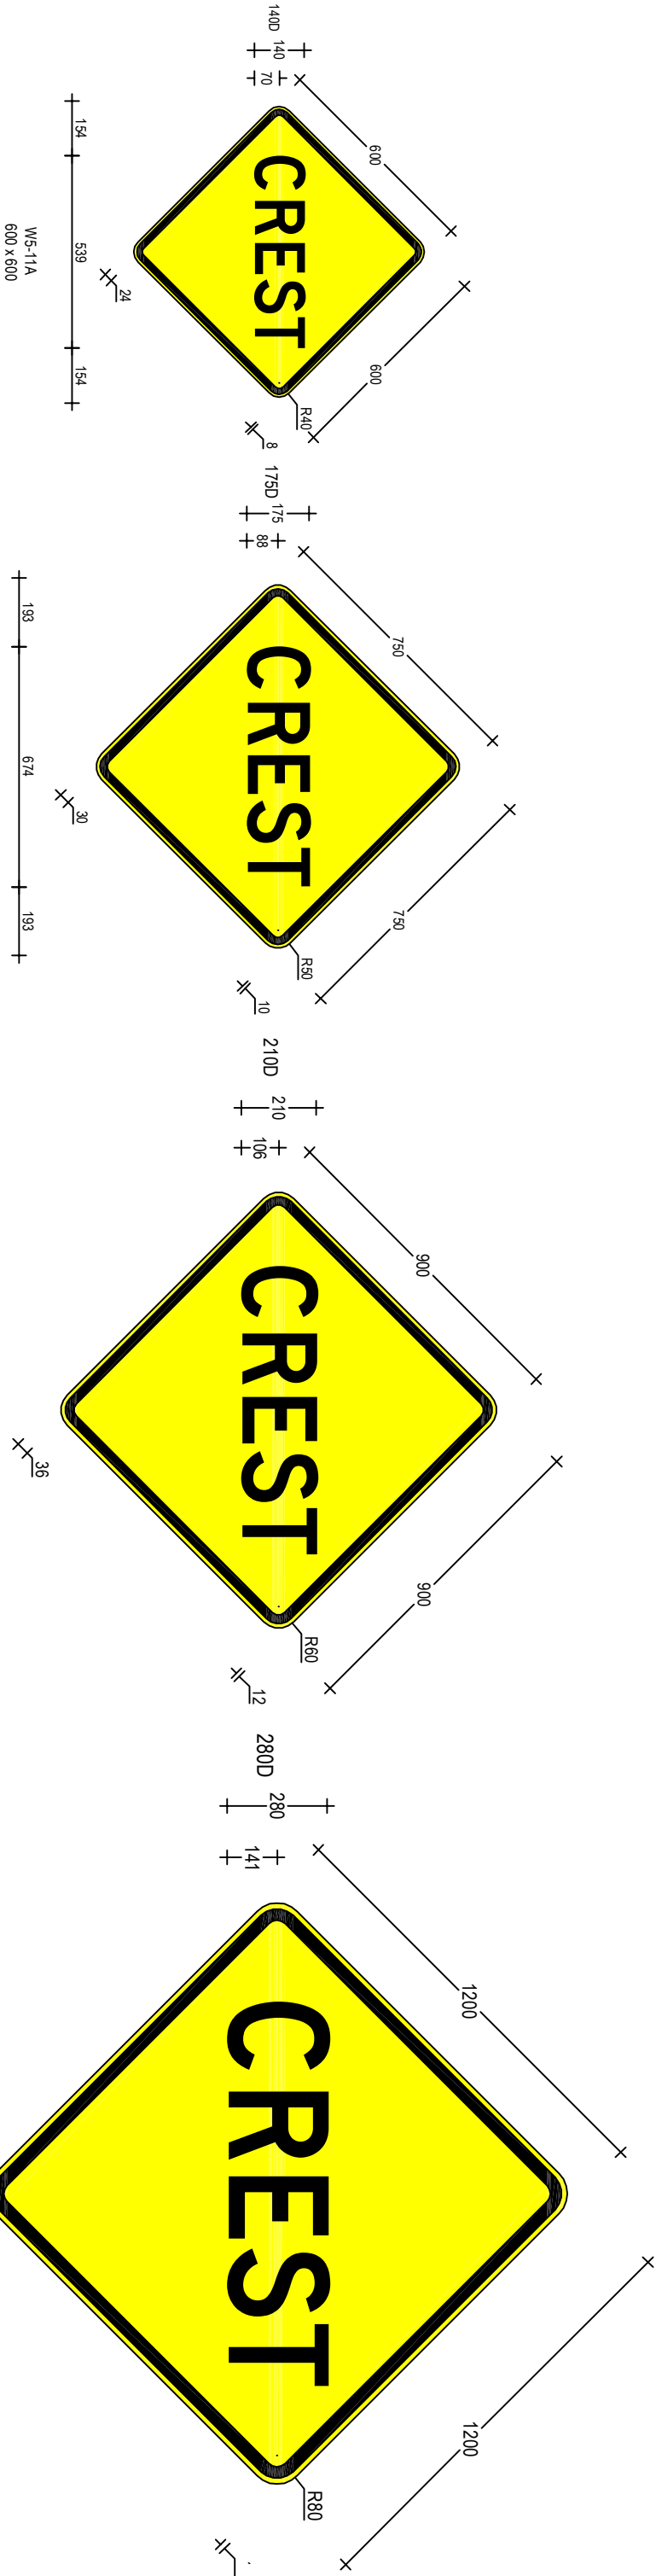

W5-11n(D)
1200 x 1200

