


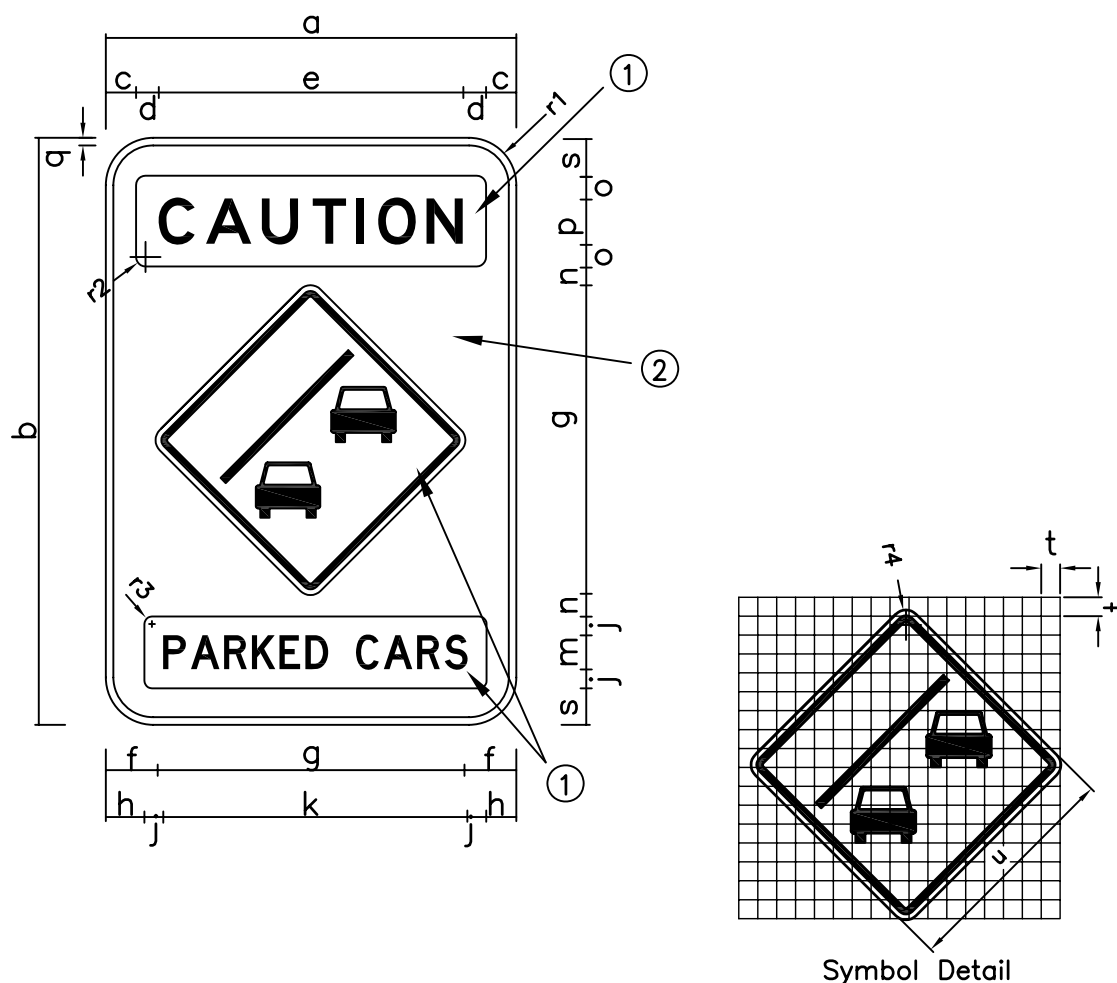

Notes:

- ① Black legend, symbol and border on Cl.1 Yellow reflectorised ground.
 ② Cl.1 Yellow reflectorised border on Black ground.

	a	b	c	d	e	f	g	h	j	k	m	n	o
W5-247 A	550	775	43	30	404	70	410	47	25	406	45DN	25	30
W5-247 B	1090	1585	80	60	810	120	850	91	50	808	90DN	52	60
W5-247 C	1630	2365	120	90	1210	178	1274	115	70	1260	150DM	70	90

p	q	r1	r2	r3	r4	s	t	u
60EM	10	45	12	10	20	50	25	300
120EM	20	60	25	20	40	100	50	600
180EM	30	90	35	30	60	150	75	900

Note: * For size B use W5-246 (A)
 * For size C use W5-246 (C)

SCALE 1:10

TITLE

WARNING SIGN
W5-247

Drawn: FR 20/06/12

CHKD: VP 22/06/12



**Transport
Roads & Maritime
Services**

GUIDANCE AND DELINEATION UNIT
 27-31 ARGYLE ST, PARRAMATTA 2150

H:\SIGNS\TTT\DRAWINGS\PLOT\WARNING\W5-247.DWG

Revision: ...