



OR CODE		Scan to Check Document Version	REV	DATE	AMENDMENT / REVISION DESCRIPTION	APPROVAL	DRAWING FILE LOCATION / NAME: H:\SIGNS\TTT\DRAWINGS\PI\OTWARR\W5-48.DWG	
		01	23-08-18		AS Fonts & material classification revised	P. Oliver	MATERIALS: ALUMINIUM SIGN BLACK SYMBOL AND BORDER ON AS1906.1 CL.400 YELLOW REFLECTORISED GROUND	
ALL DIMENSIONS ARE IN MILLIMETRES UNLESS OTHERWISE SPECIFIED								SIGN TO BE MANUFACTURED IN ACCORDANCE WITH RMS QA SPECIFICATION 3400
DESIGNED		SIGNED	NAME		M. Davies			
		DATE			31-07-19			
REVIEWED		SIGNED	NAME		J. Rozdos			
		DATE			31-07-19			
VERIFIED		SIGNED	NAME		P. Oliver			
		TITLE			Manager, Guidance & Delineation			
		DATE			31-07-19			
PREPARED BY		NSW GOVERNMENT		Transport Roads & Maritime Services				
		GUIDANCE AND DELINEATION UNIT		TRAFFIC ENGINEERING SERVICES				
		TECHNICAL AND PROJECT SERVICES						
WARNING SIGN		W5-48		WOMBAT (Symbolic)				
SCALE: 1:15		EDMS No.		XXXXXXXXXX		SHEET No.		ISS 10
								SHEET 1 OF 1
								A


ACCEPTED FOR CONSTRUCTION

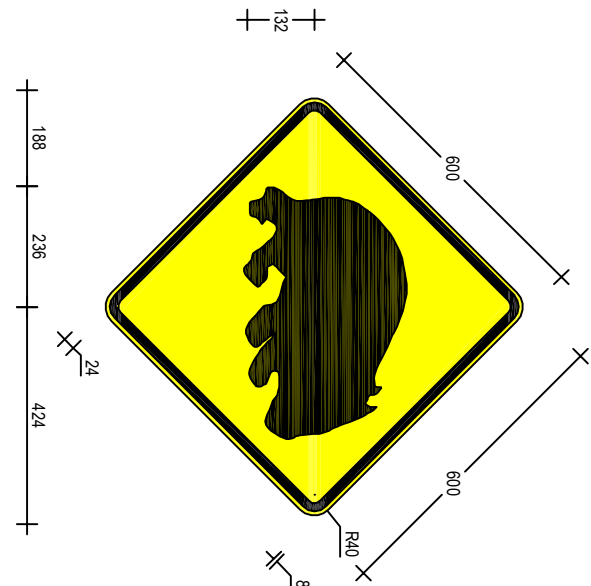


W5-48A
600 x 600

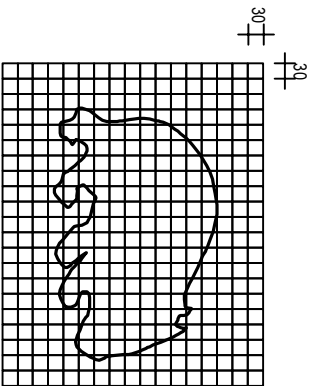


Symbol Detail

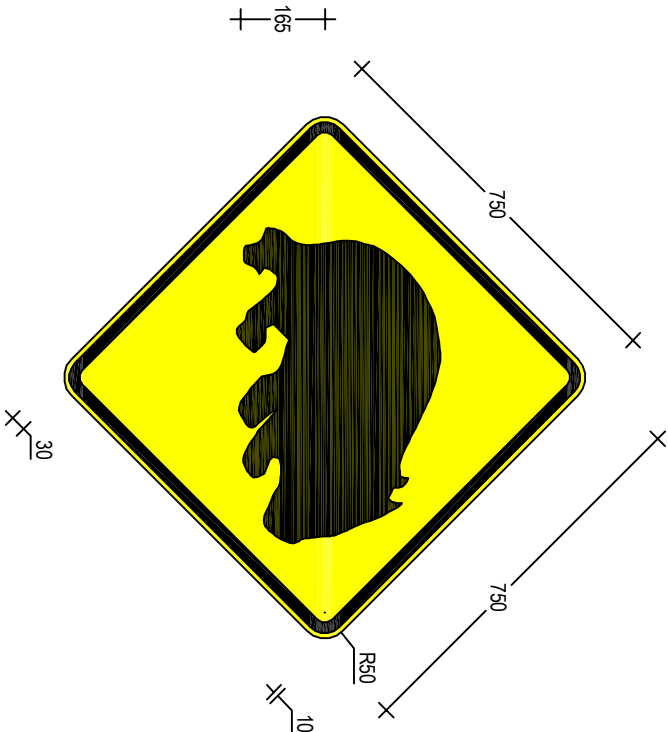


W5-48B
750 x 750

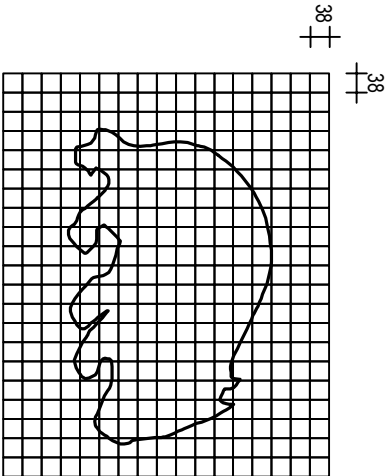

Symbol Detail

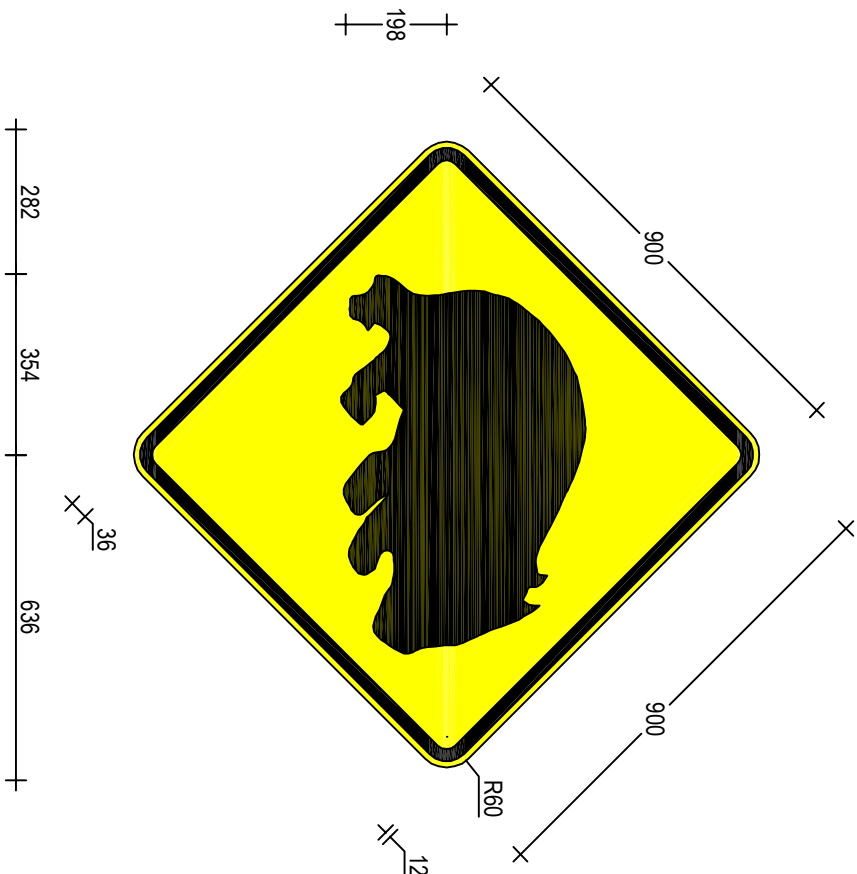

W5-48C
900 x 900

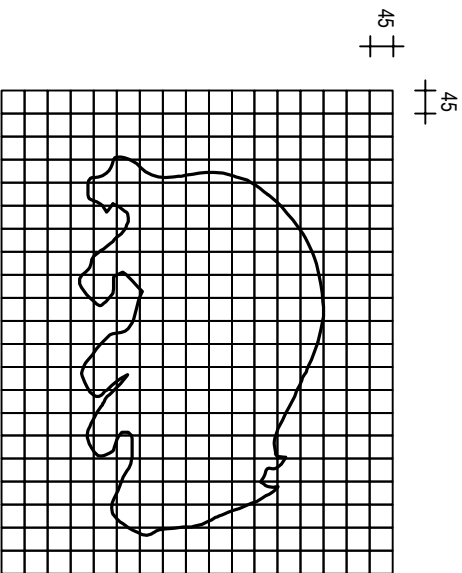

Symbol Detail