


ACCEPTED FOR CONSTRUCTION

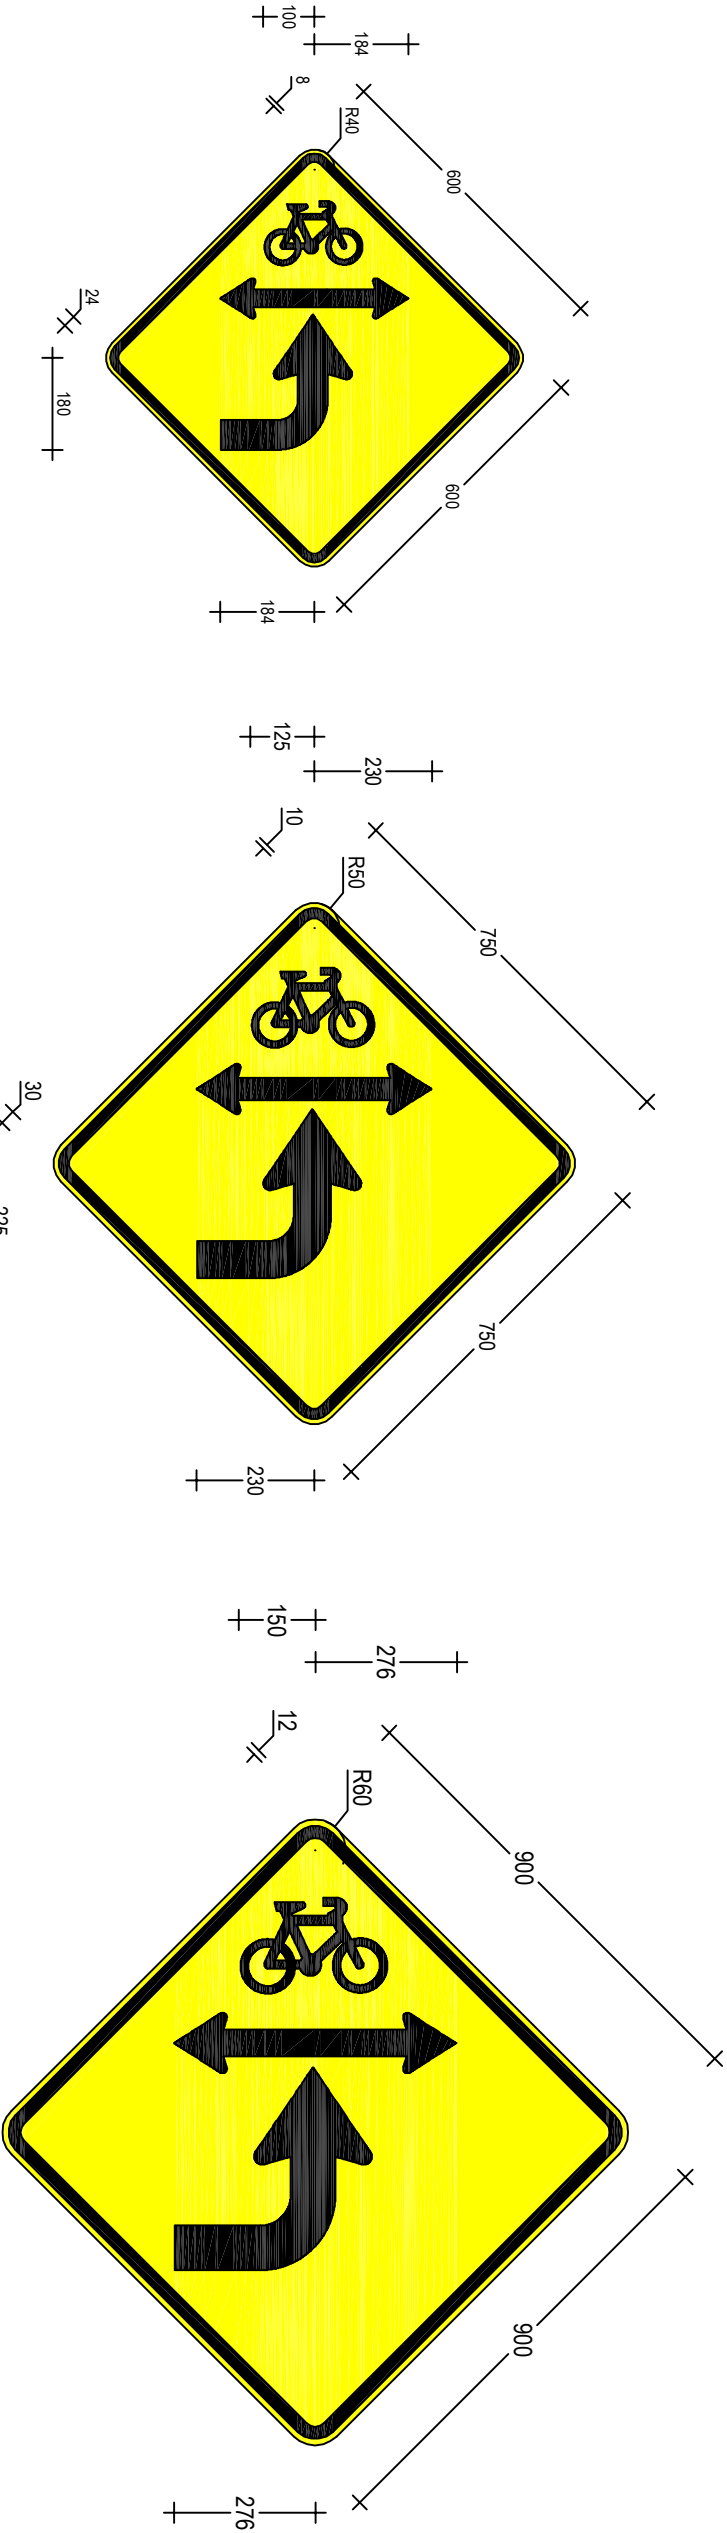

W8-200n(A)
600 x 600

W8-200n(B)
750 x 750

W8-200n(C)
900 x 900

