


Foxground and Berry bypass

BERRY SOUTH/KANGAROO VALLEY ROAD INTERCHANGE

JULY 2014

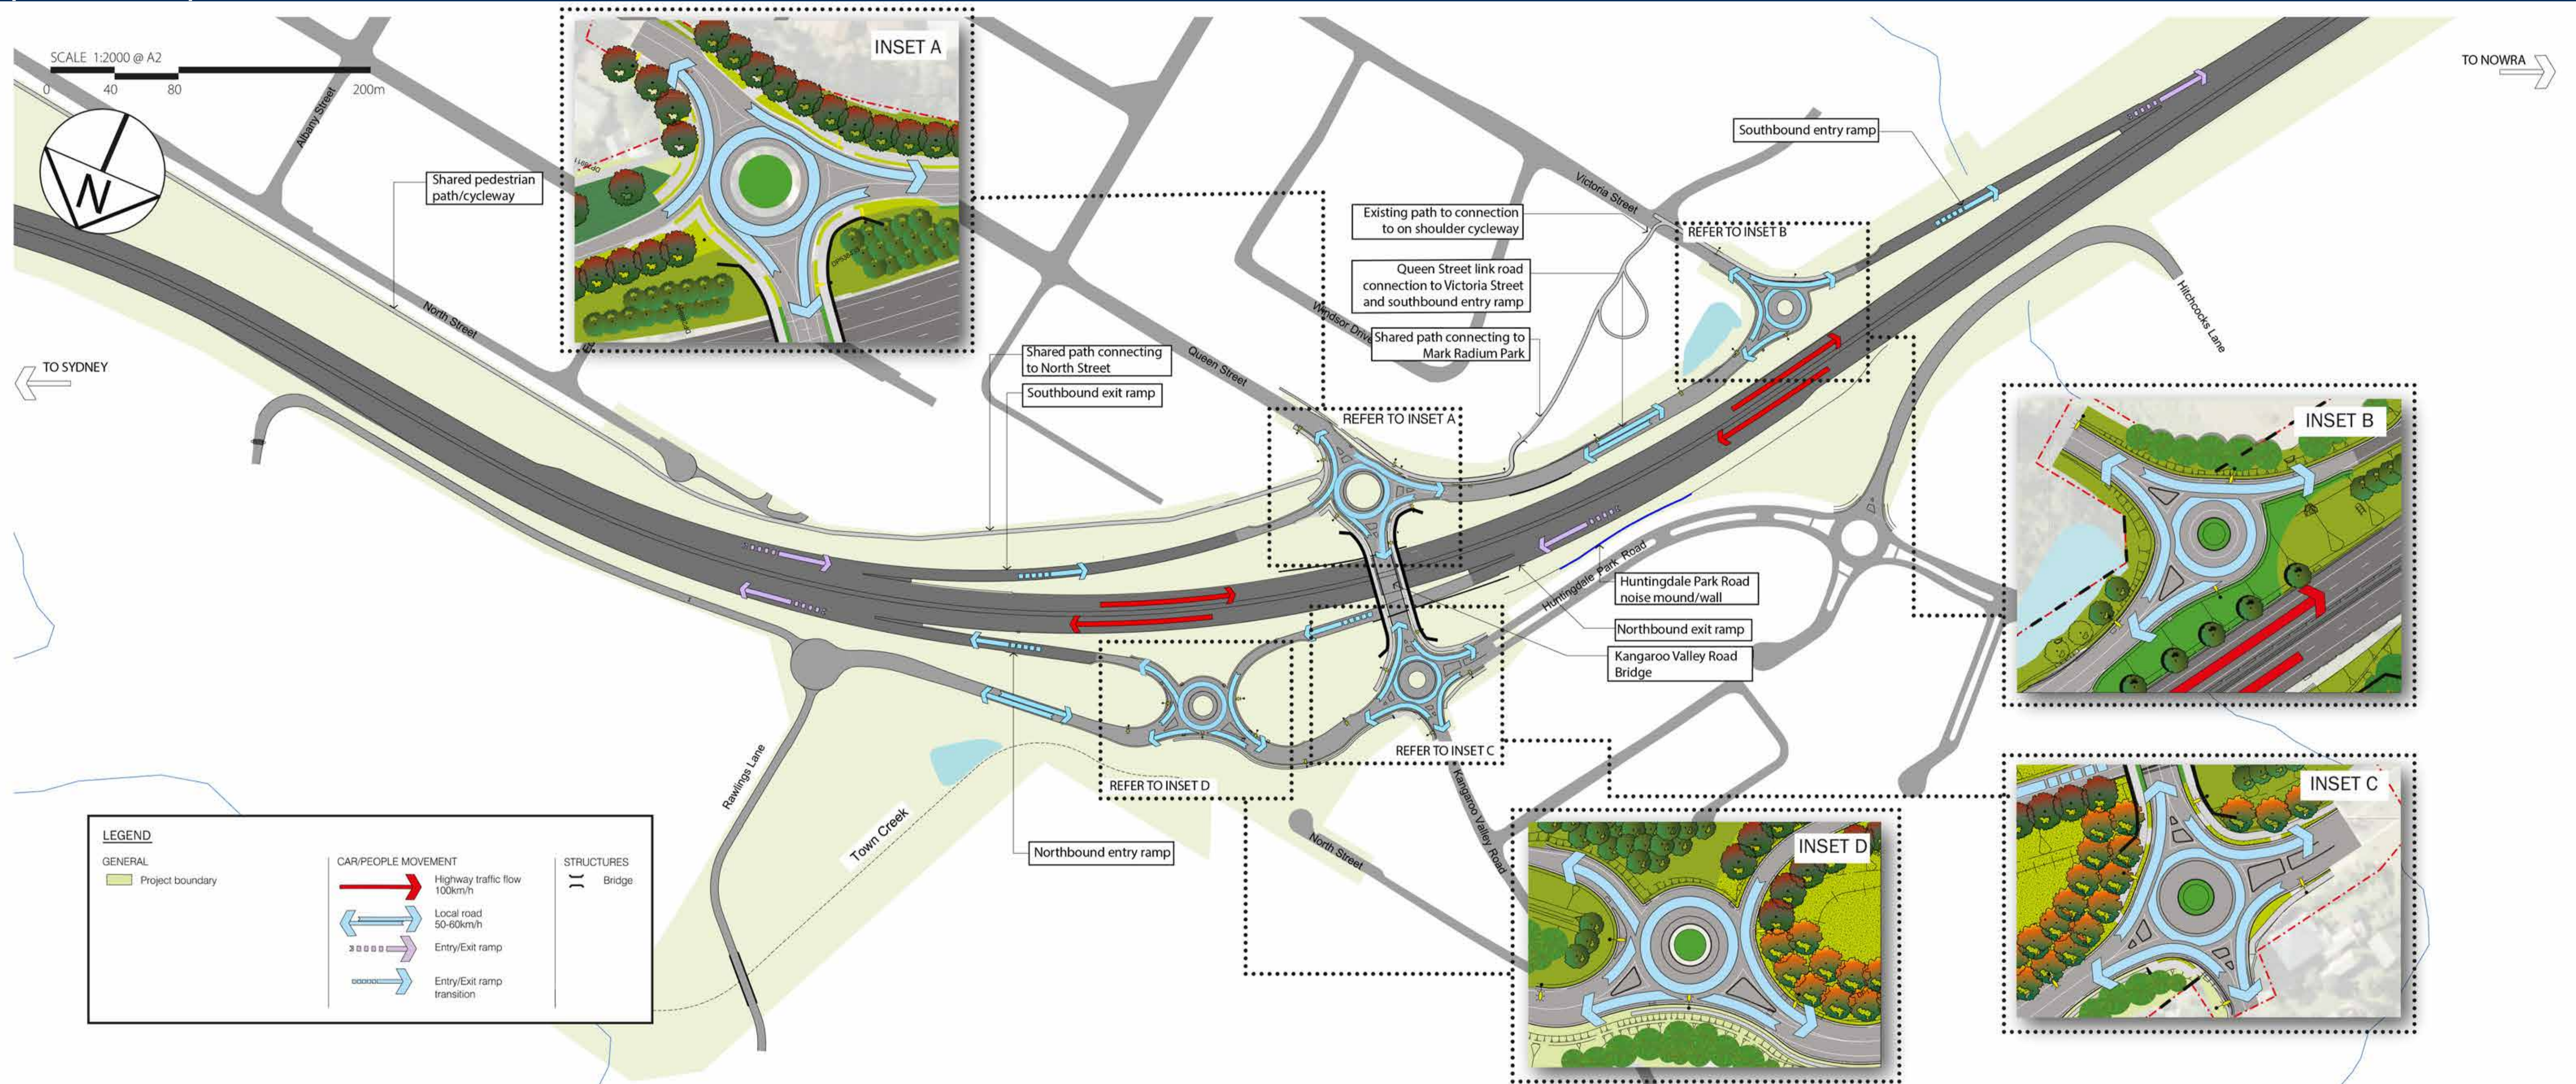

Berry South/Kangaroo Valley Road Interchange

The Berry South interchange will connect the new bypass to the Berry township.

- The northbound and southbound entry and exit ramps will connect the new bypass to Queen Street, Kangaroo Valley Road, Huntingdale Park Road, Victoria Street and Rawlings Lane via four new roundabouts.
- The bridge will be built to accommodate future widening of the bypass.

- This interchange will be flood free and provides a second opportunity for motorists travelling from Sydney to access the Berry township.

Changes from Approved Concept Design:

- No major changes have been proposed to the Approved Concept Design.
- Additional footpath/cycleway connectivity has been provided at the interchanges.

- The size of the roundabouts at Queen Street and Rawlings Lane have been increased to accommodate larger vehicles.