


# Foxground and Berry bypass

PEDESTRIAN AND CYCLE PATHS

JULY 2014

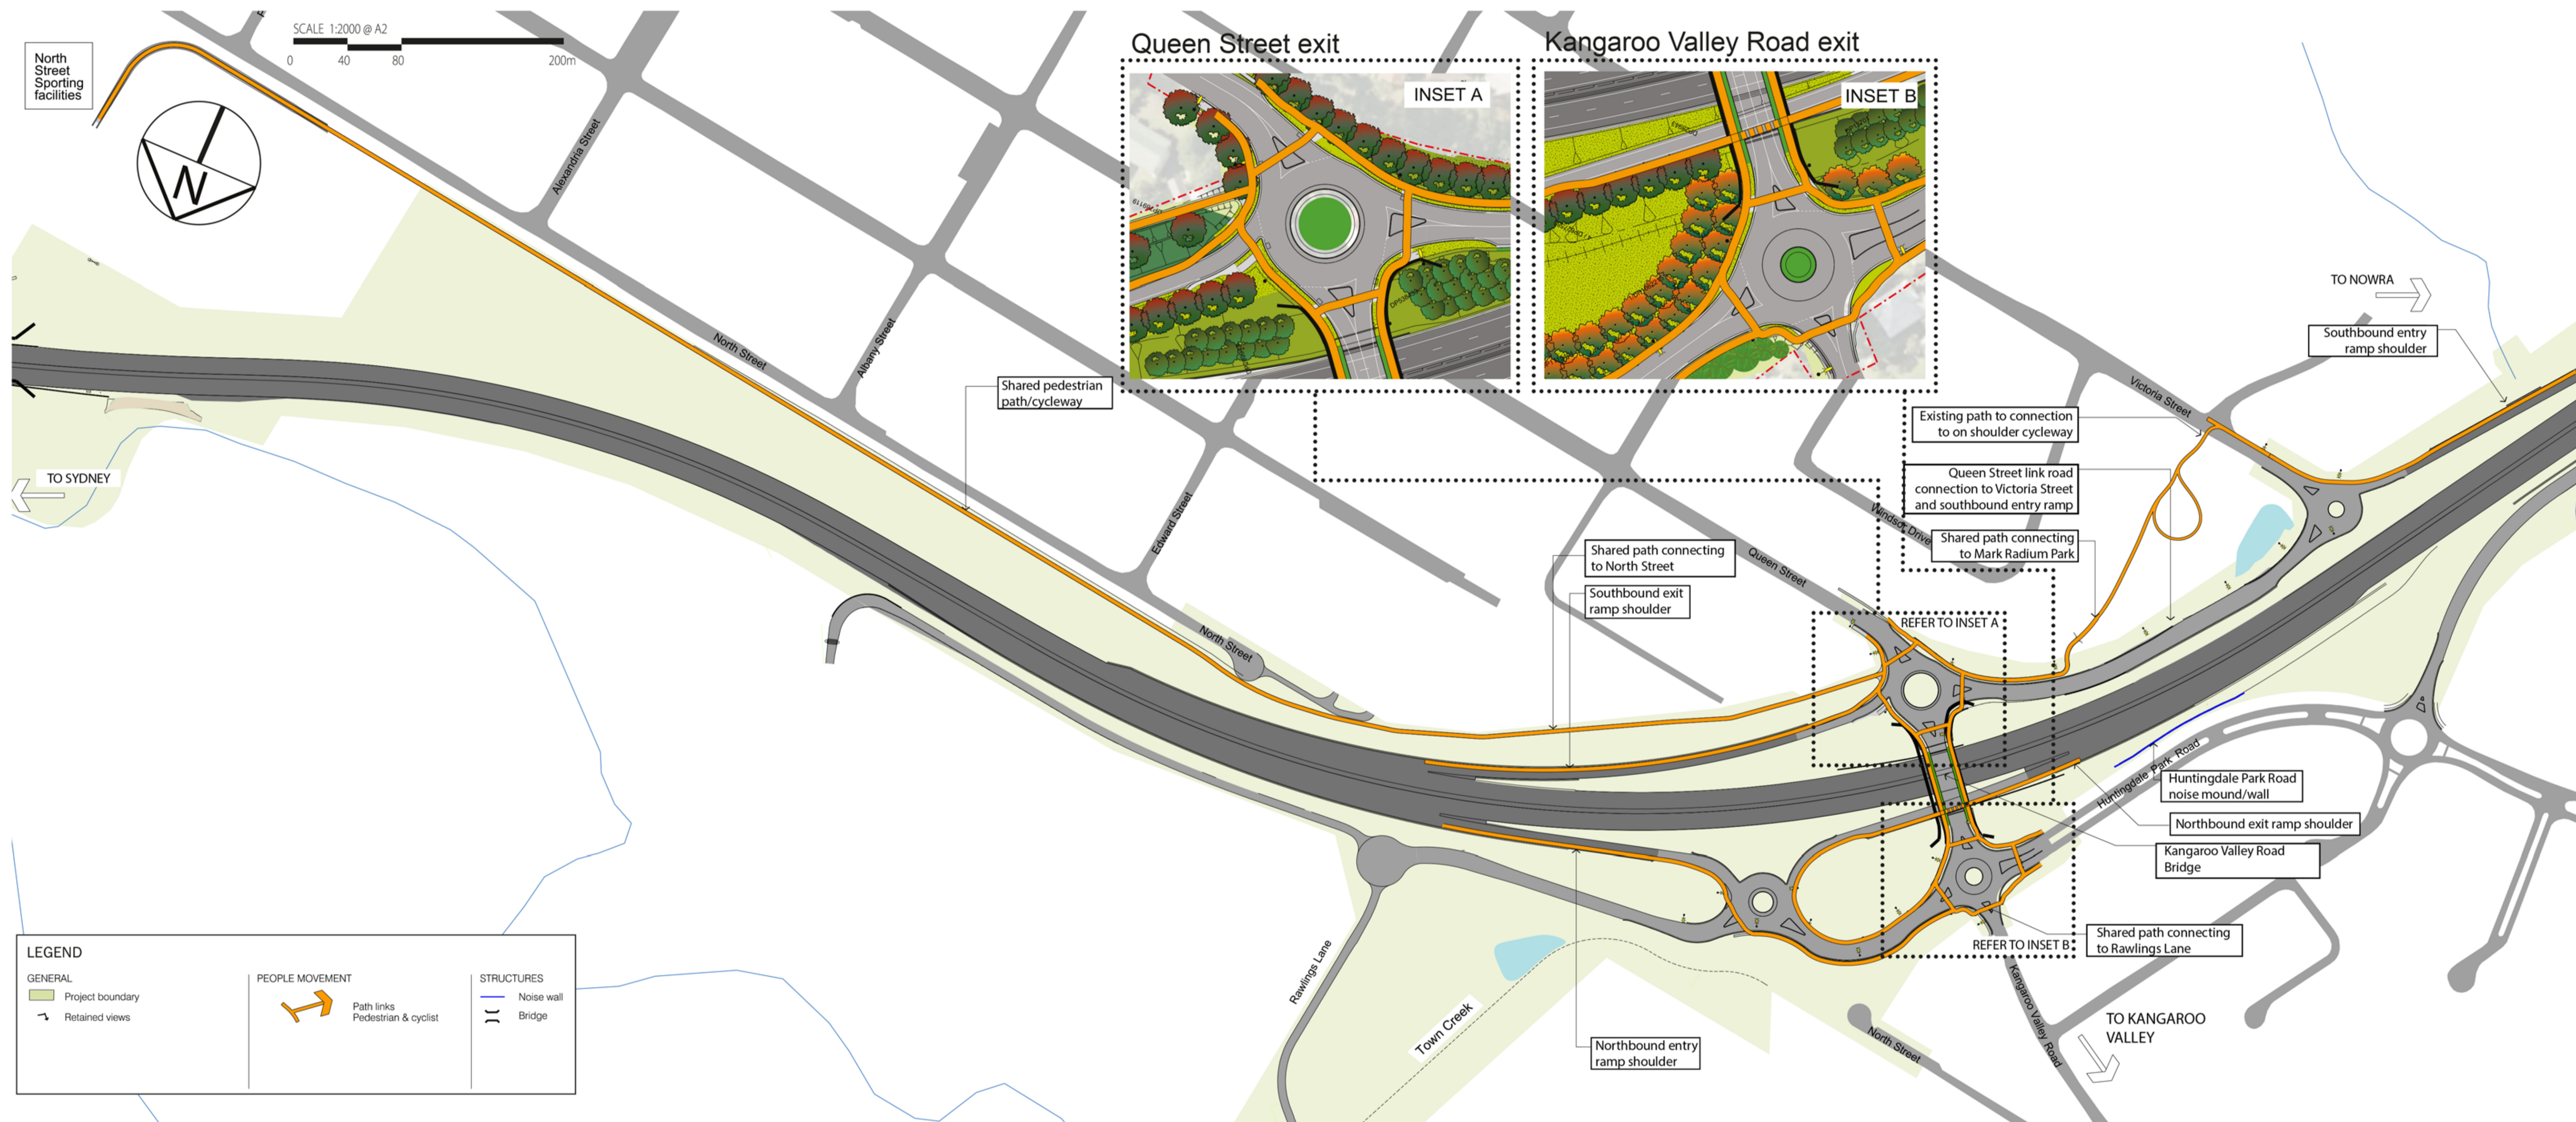

## Pedestrian and cycle paths

Pedestrian and cyclist facilities will be provided at the following locations:

- A shared pedestrian path/cycleway along the northern side of North Street from the existing shared path at Berry Sports Ground to Queen Street.

- Shared pedestrian path/cycleways on both sides of the Kangaroo Valley Road Bridge, maintaining the link between Berry's town centre and residences to the west.
- A shared pedestrian path/cycleway connecting Queen Street to Mark Radium Park.

- A footpath to Rawlings Lane from Kangaroo Valley Road.

Cyclists are able to use the highway shoulders throughout the upgrade.