


Foxground and Berry bypass

Princes Highway upgrade

APRIL 2015

DETAILED DESIGN

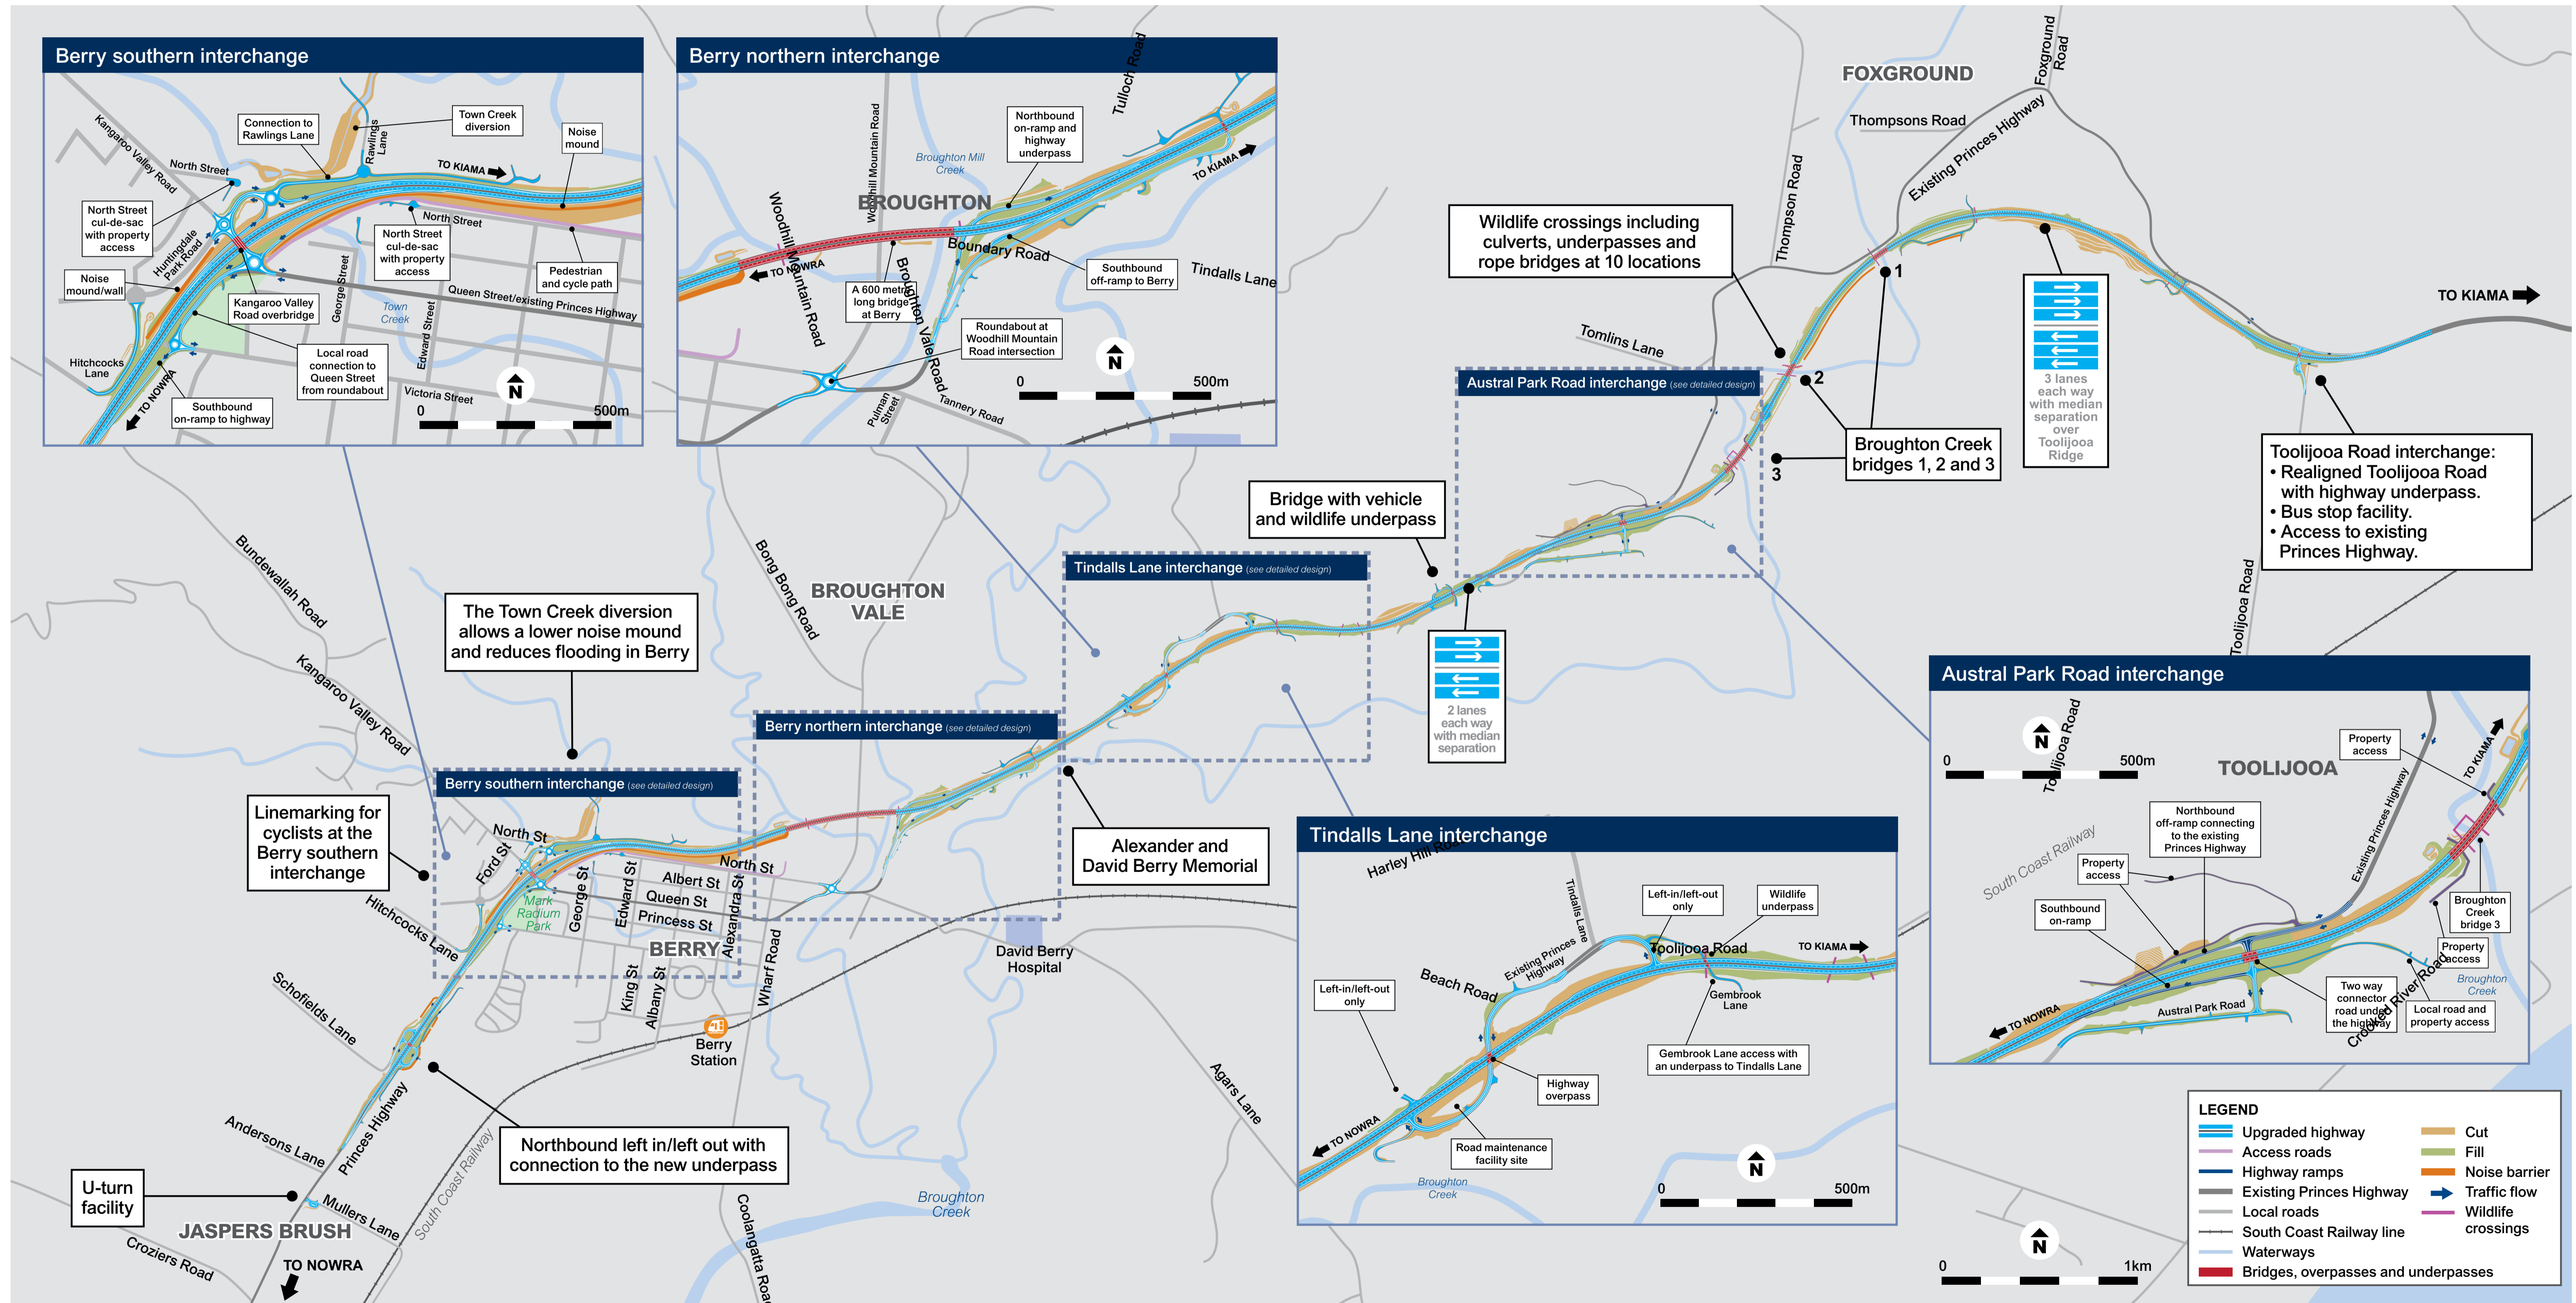

Find us on facebook
facebook.com/PrincesHighwayUpgrade

www.rms.gov.au/fbb

Foxgroundandberrybypass@fultonhogan.com.au

Foxground and Berry bypass, PO Box 353 Berry NSW 2535

1800 506 976

Display centre 59 Woodhill Mountain Road Berry. Open Mon–Fri 9am–5pm

Project office Shop 3/113 Queen Street Berry. Open Fri 10am–5pm