



# AUSTRAL PARK ROAD INTERCHANGE

## OPTION 1 T-JUNCTION



Transport  
Roads & Maritime  
Services

NOT TO SCALE

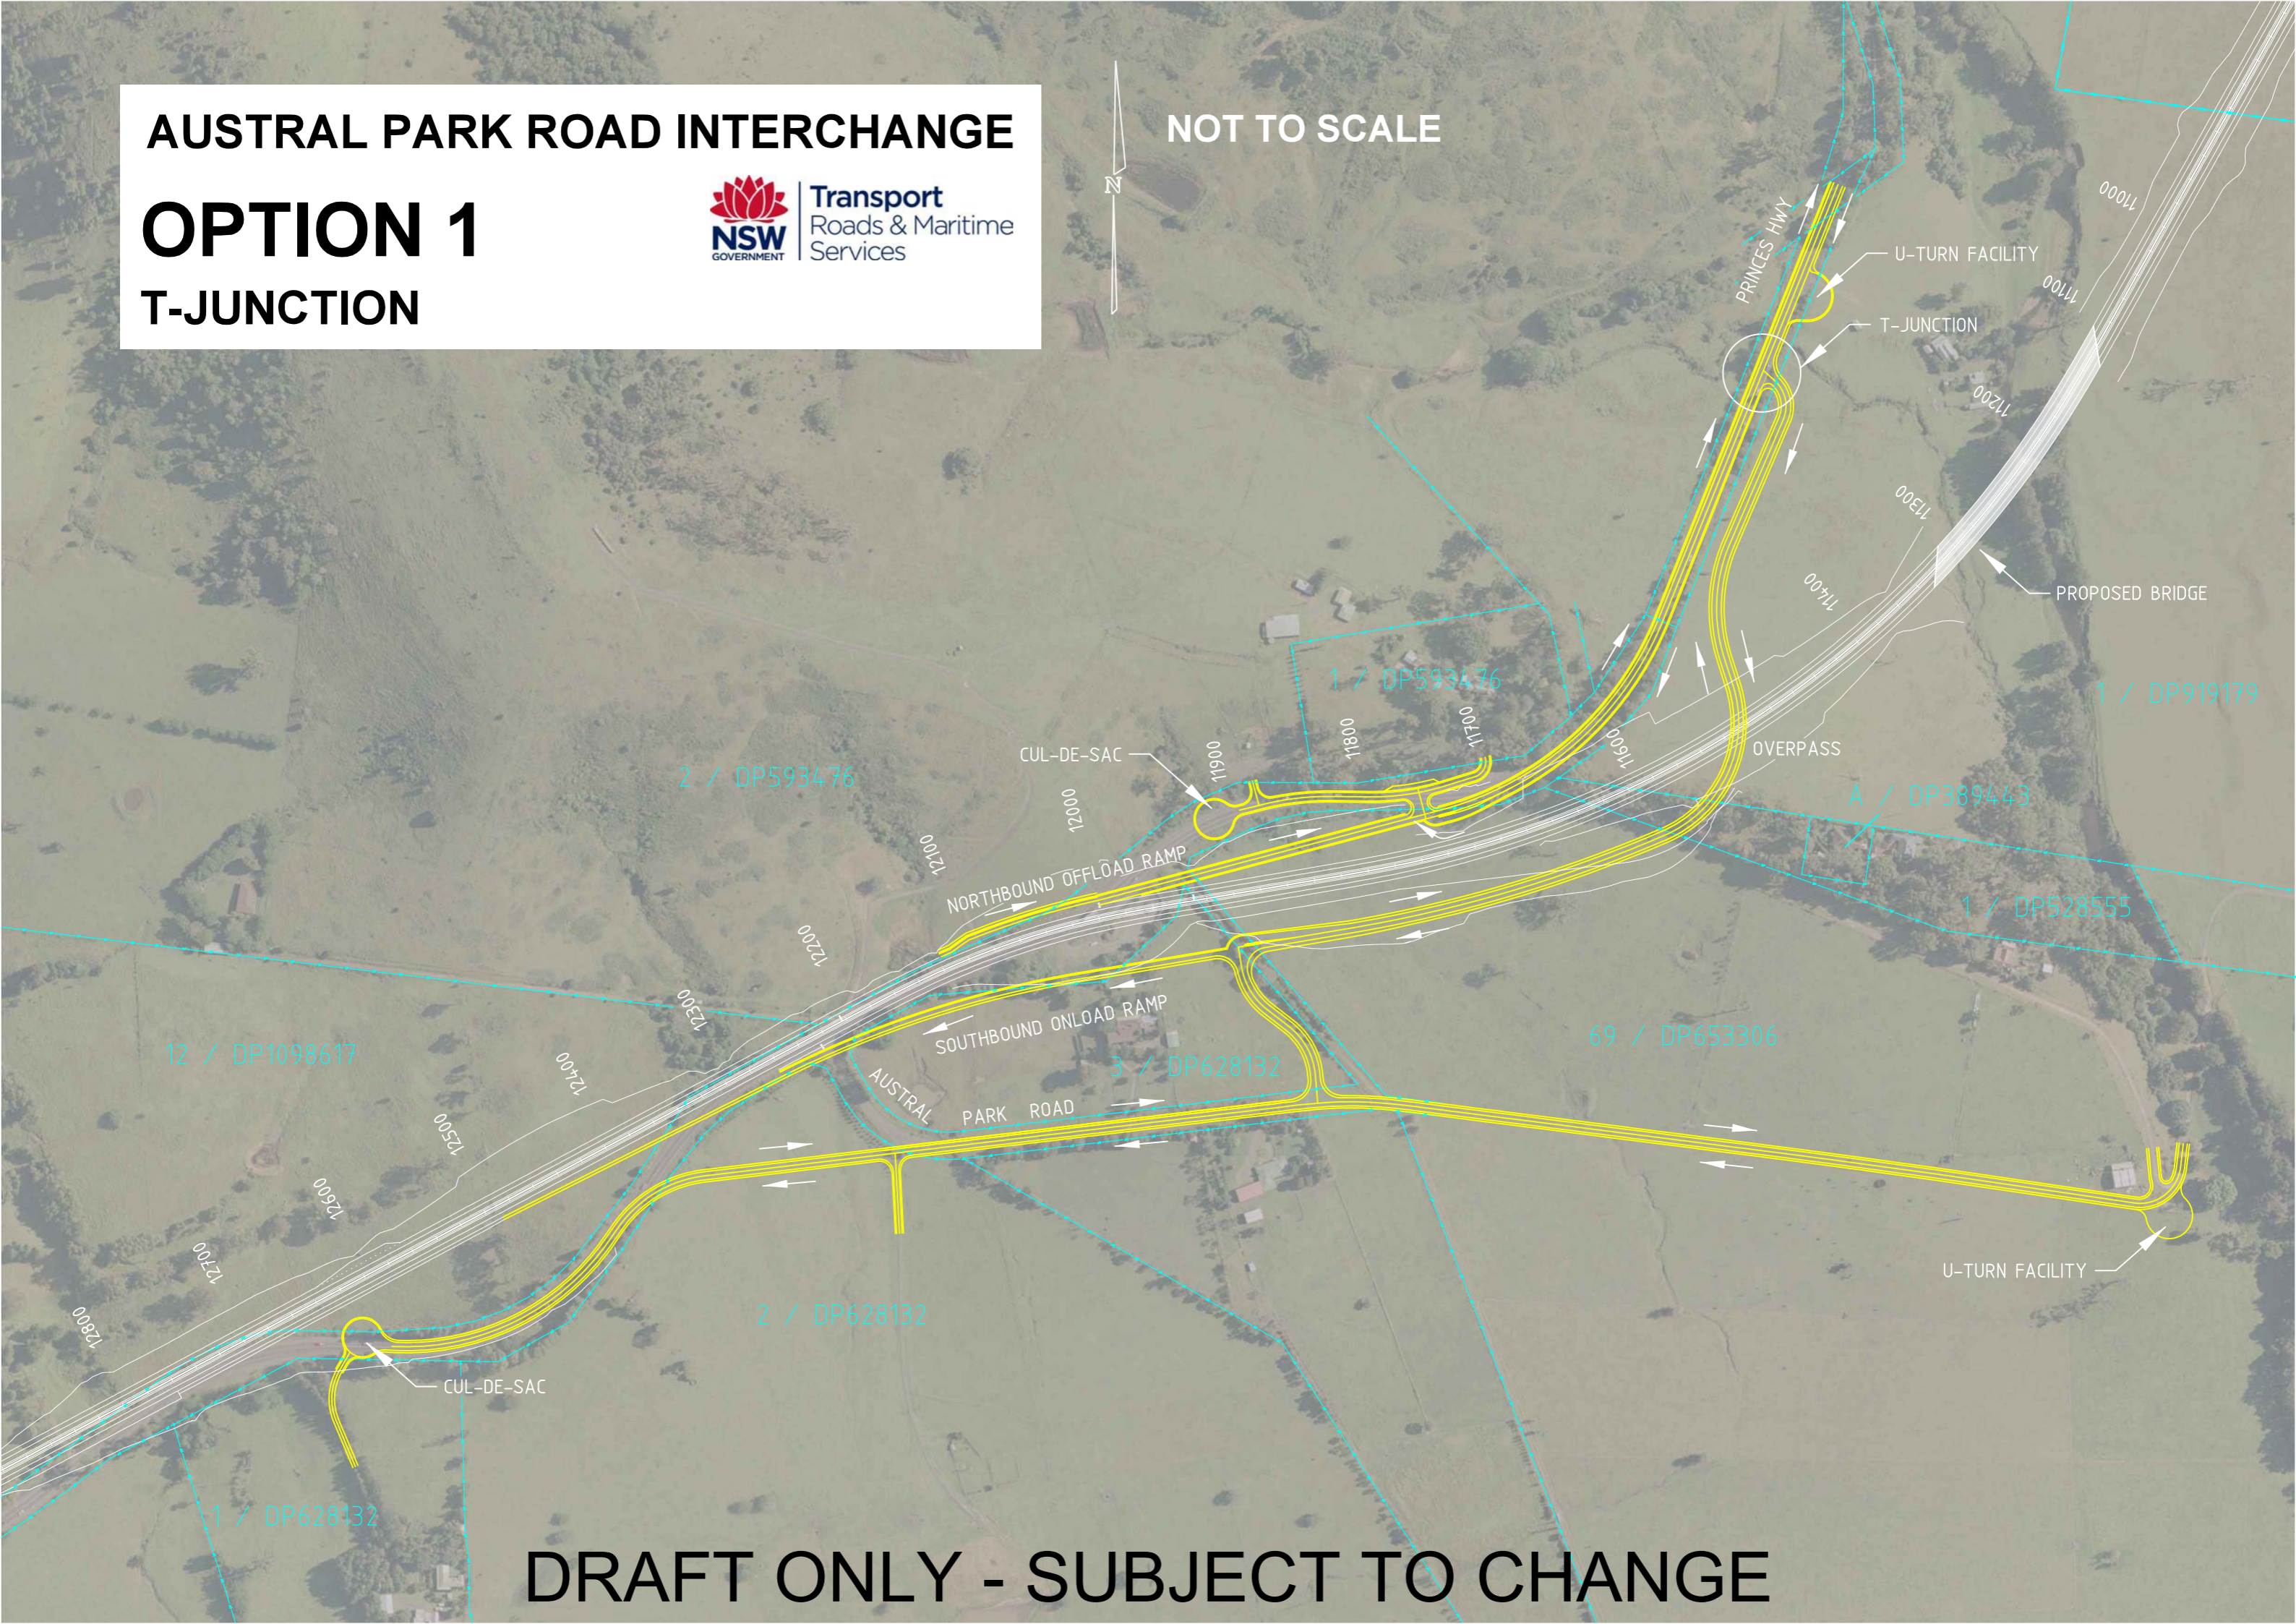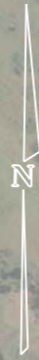



DRAFT ONLY - SUBJECT TO CHANGE

# AUSTRAL PARK ROAD INTERCHANGE

## OPTION 2 SLIP LANE



NOT TO SCALE

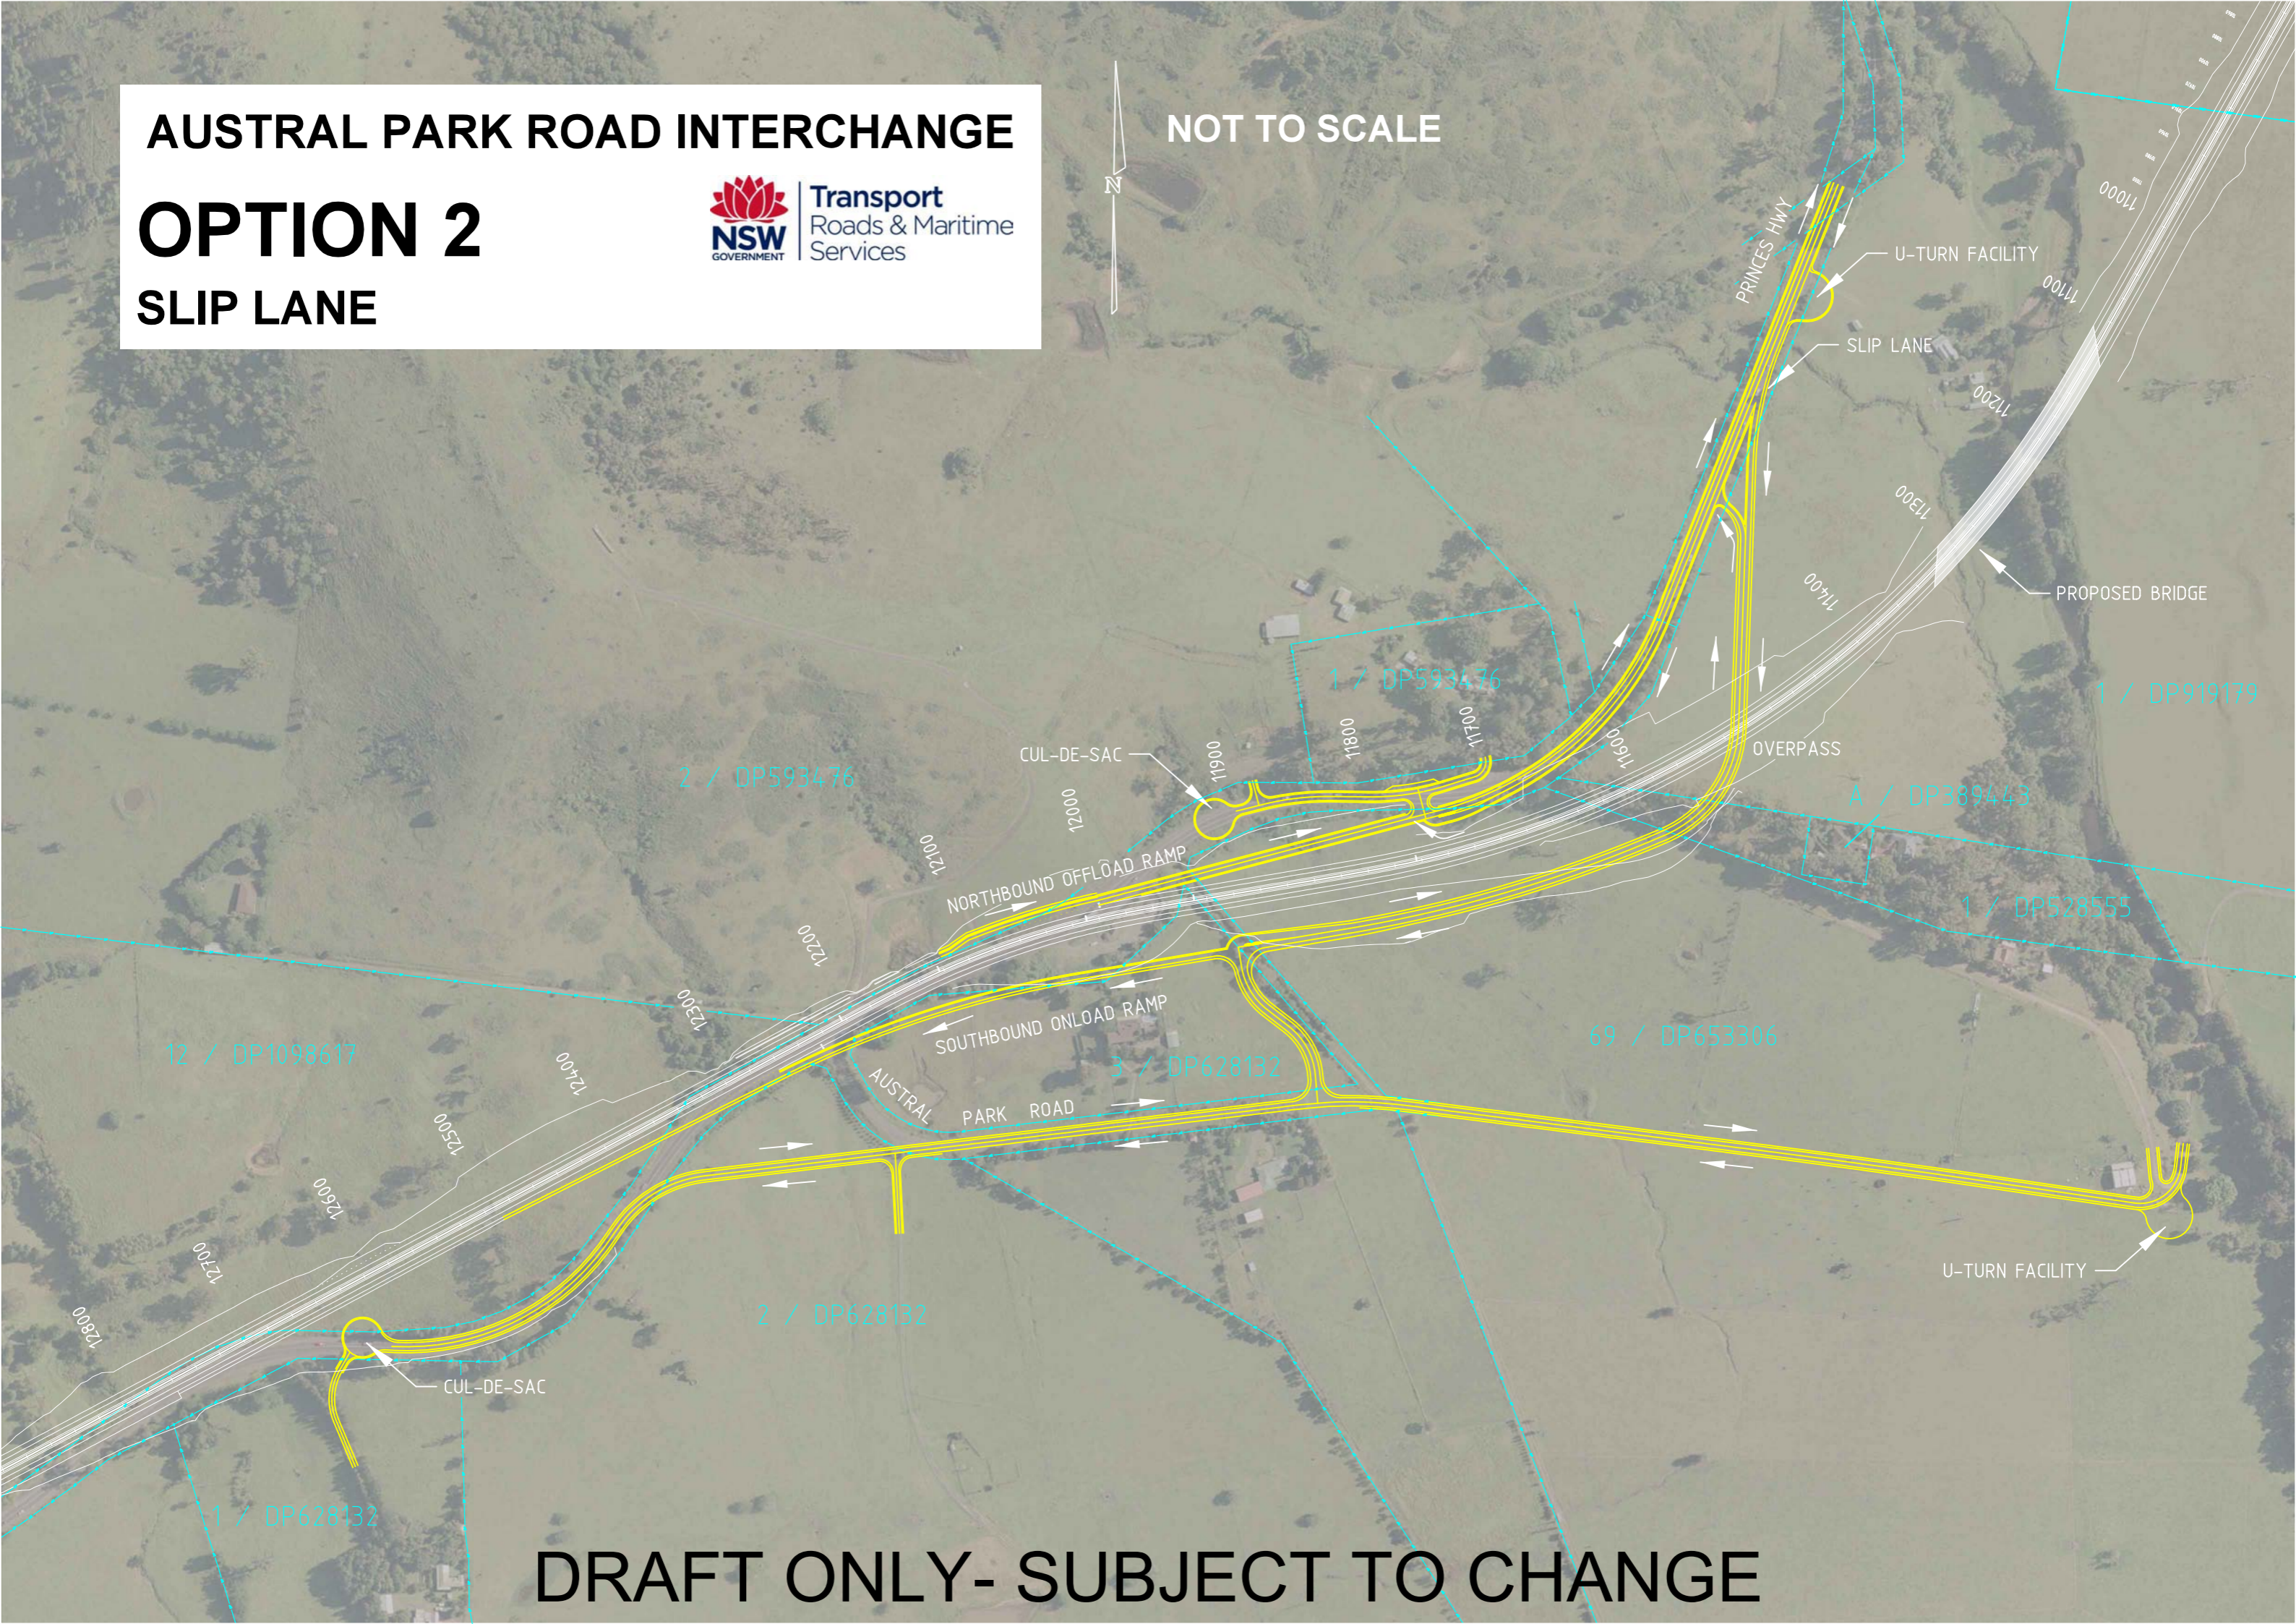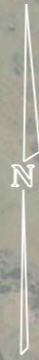

DRAFT ONLY- SUBJECT TO CHANGE