
Appendix 10 BR2 Option – General Arrangement Plan



0	10	20	30	40	50	60	70	80	90	100	110	120	130	140	150
---	----	----	----	----	----	----	----	----	----	-----	-----	-----	-----	-----	-----



DESIGNER
AECOM
AECOM Australia Pty Ltd A.B.N. 20 093 846 925

SCALES

GENERAL ARRANGEMENT PLAN
BERRY BYPASS OPTIONS
LOWERED ALIGNMENT - BR2

FOXGROUND & BERRY BYPASS
CONCEPT DESIGN

INFORMATION DOCUMENT
DOCUMENT NO.
PROJECT NO. - DOC TYPE - PROJECT PHASE - DISCIPLINE - DATE (YYMMDD) - DRAFTER INITIALS - DESCRIPTION
60021933-drg-10-rd-11025-gs_BR2

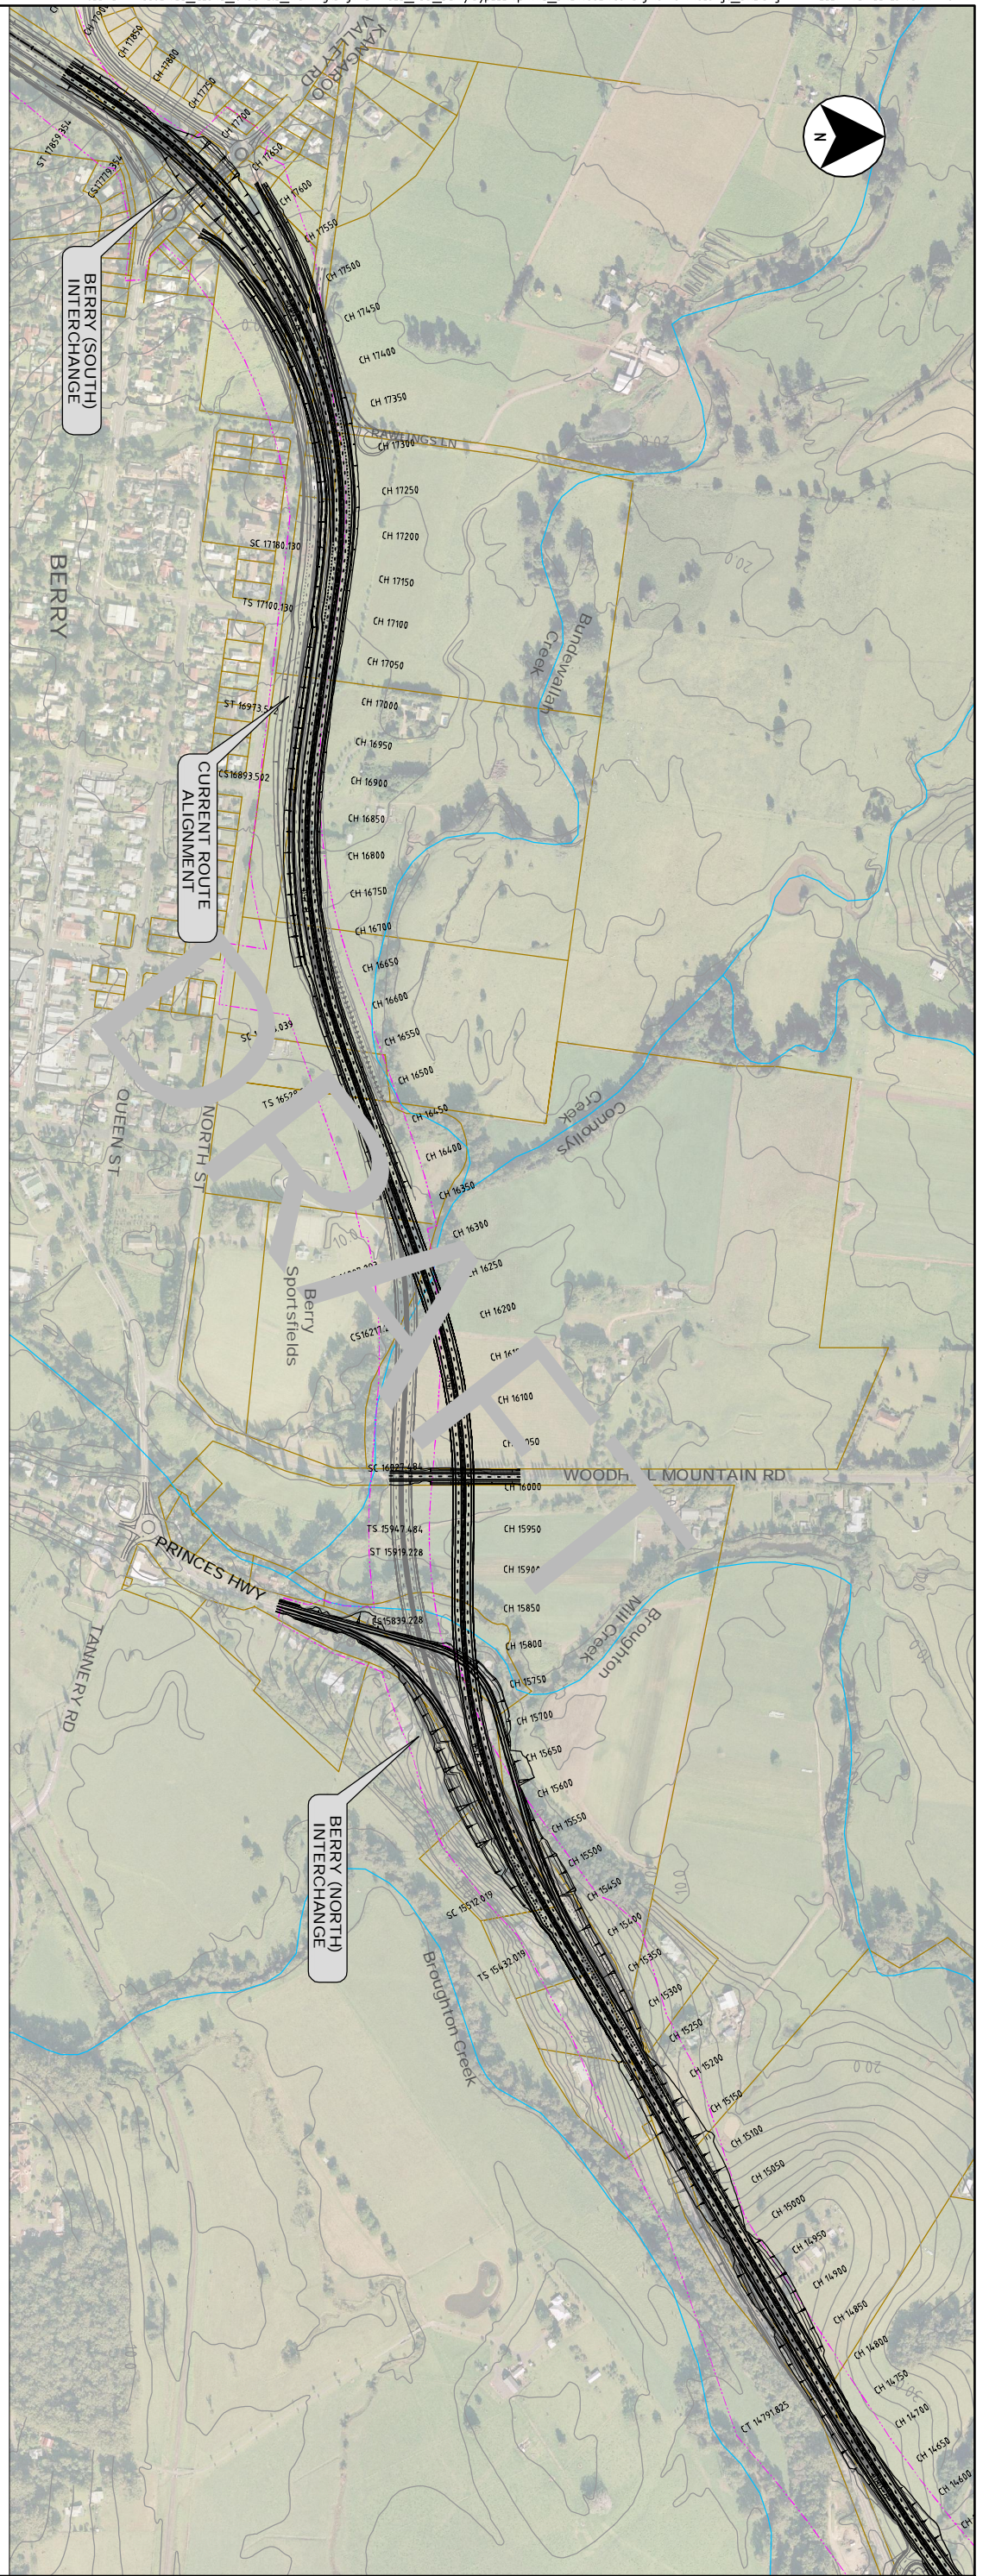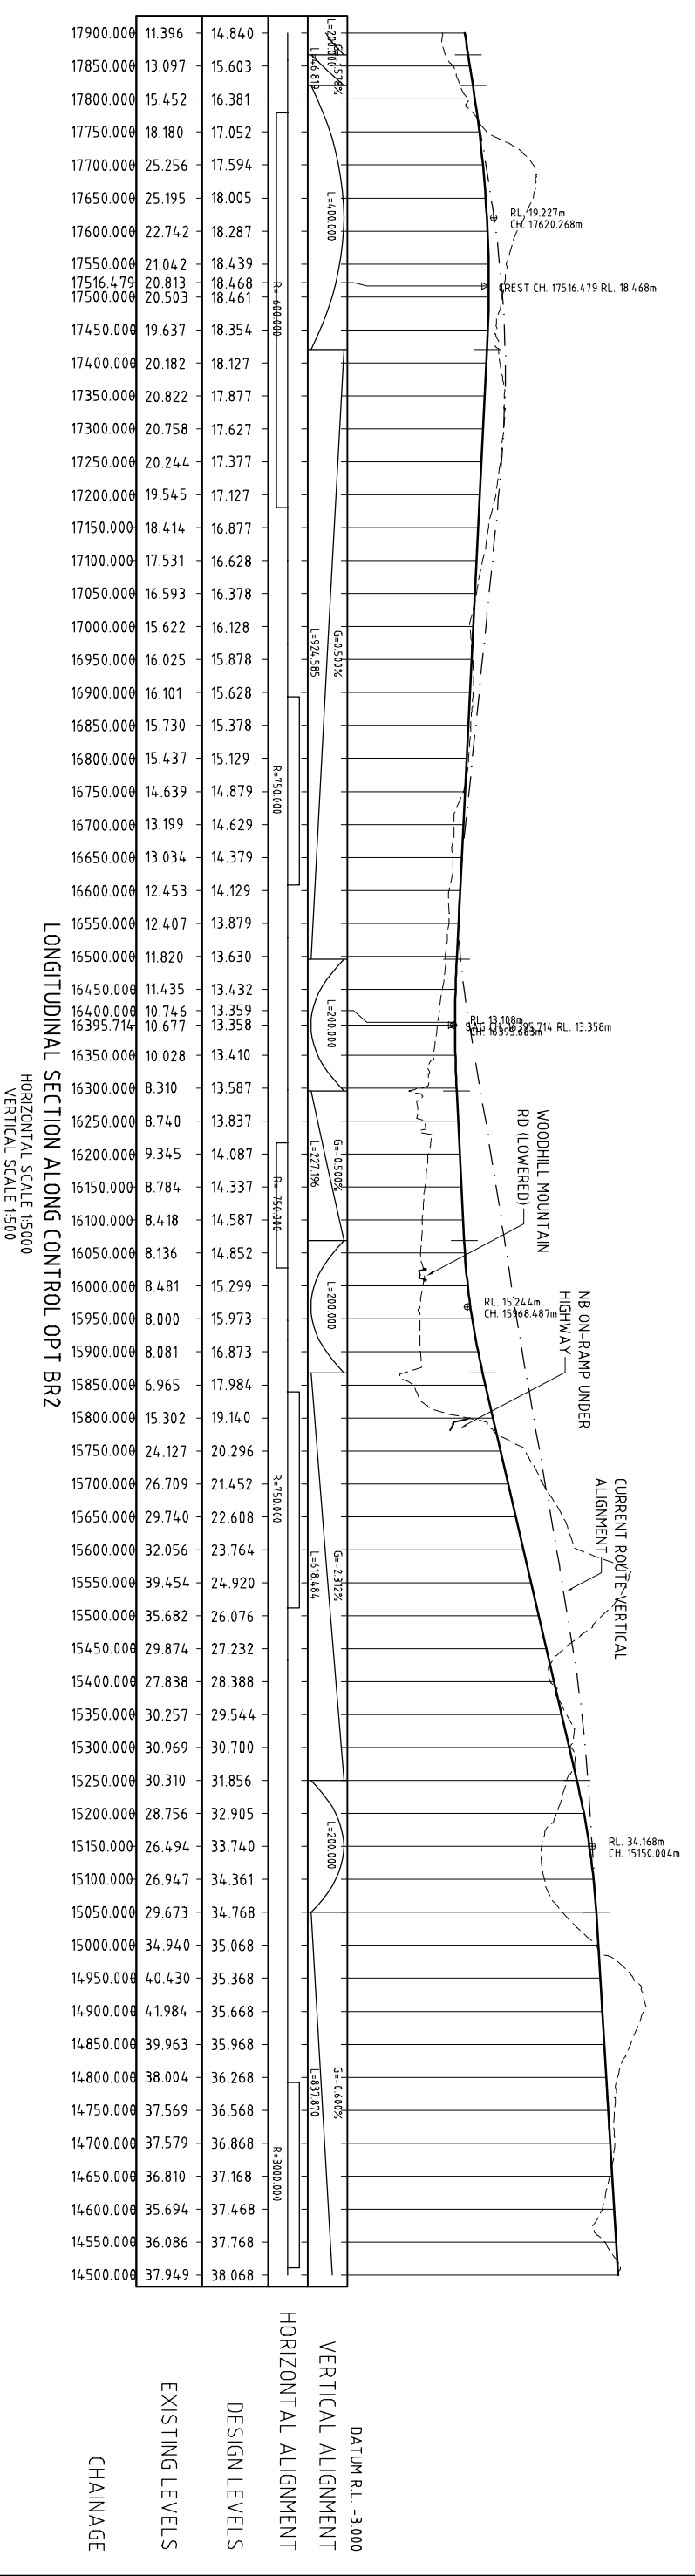

0	10	20	30	40	50	60	70	80	90	100	110	120	130	140	150
---	----	----	----	----	----	----	----	----	----	-----	-----	-----	-----	-----	-----

DESIGNER
AECOM
AECOM Australia Pty Ltd A.B.N. 20 093 846 925

SCALES

GENERAL ARRANGEMENT PLAN
BERRY BYPASS OPTIONS
LOWERED ALIGNMENT - BR2

FOXGROUND & BERRY BYPASS
CONCEPT DESIGN

INFORMATION DOCUMENT
DOCUMENT NO.
PROJECT NO. - DOC TYPE - PROJECT PHASE - DISCIPLINE - DATE (YYMMDD) - DRAFTER INITIALS - DESCRIPTION
60021933-drg-10-rd-11025-gs_BR2

