

---


# Appendix 13    Revised Bypass Alignment

---





DRAFT

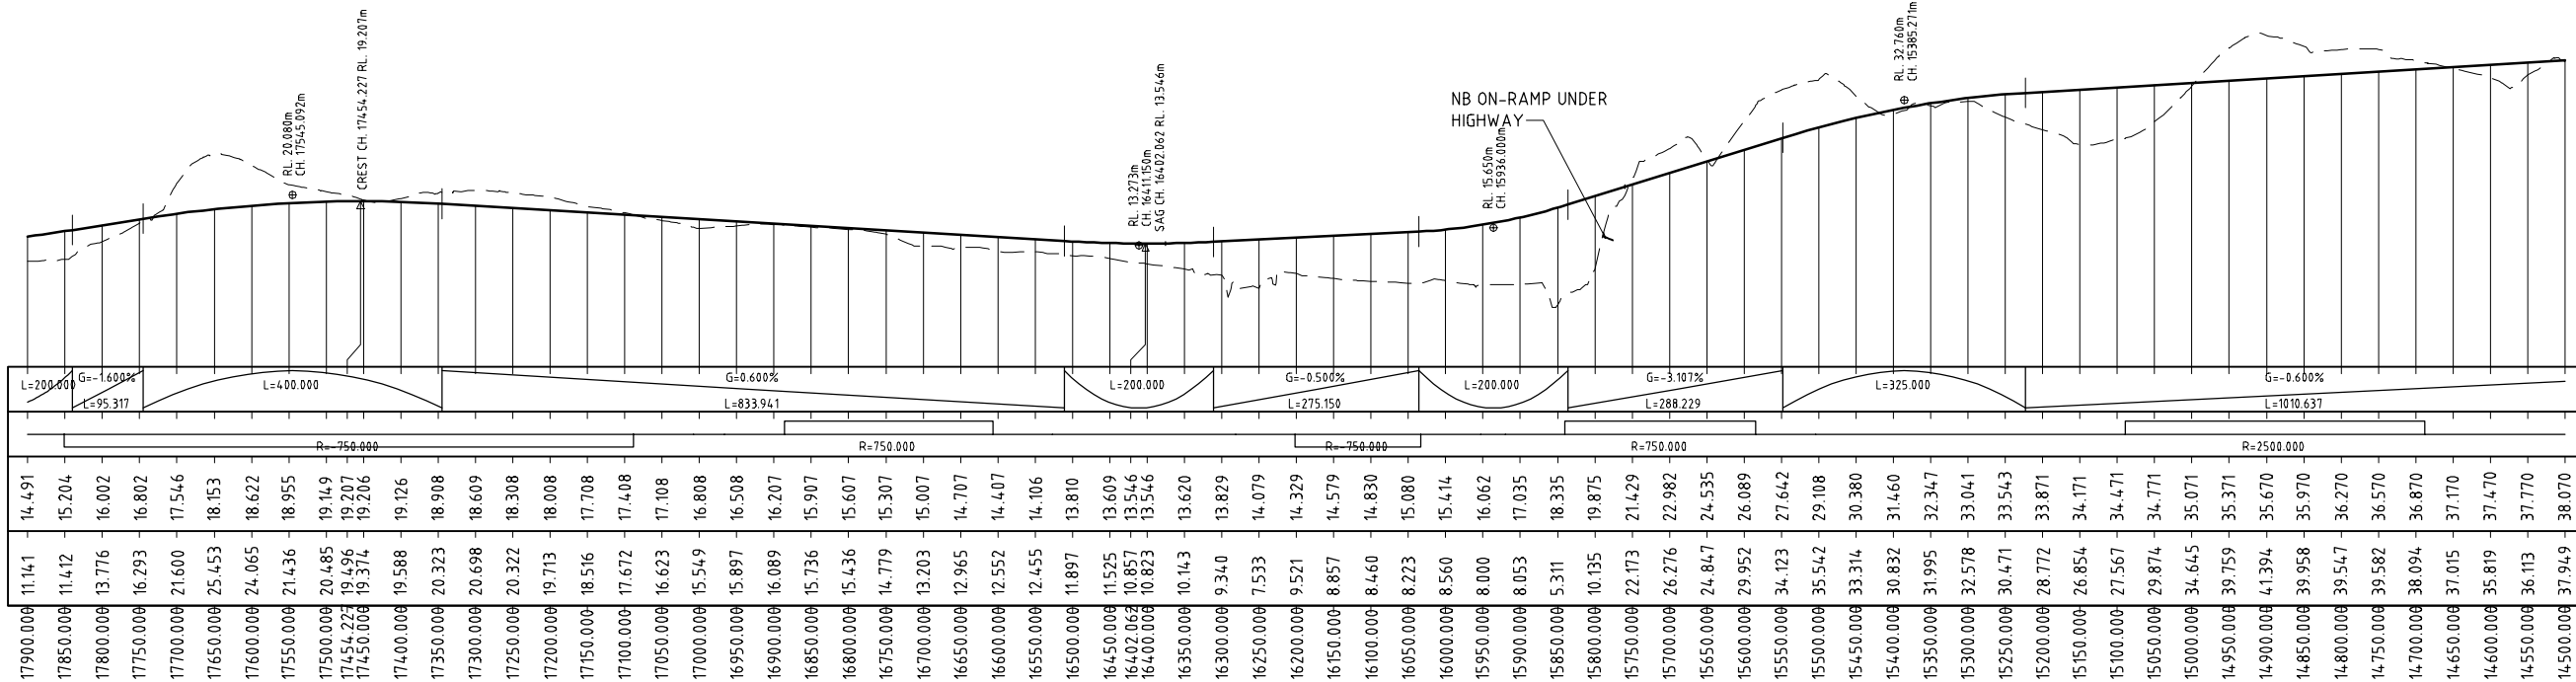

LONGITUDINAL SECTION ALONG CONTROL RMS  
HORIZONTAL SCALE 1:5000  
VERTICAL SCALE 1:500

DATUM R.L. -3.000  
VERTICAL ALIGNMENT  
HORIZONTAL ALIGNMENT  
DESIGN LEVELS  
EXISTING LEVELS  
CHAINAGE

150 mm ON ORIGINAL

<p>DESIGNER:</p> <p>AECOM Australia Pty Ltd A.B.N. 20 093 846 925</p>	<p>SCALES:</p>	<p><b>FOXGROUND &amp; BERRY BYPASS CONCEPT DESIGN</b></p> <p>BERRY BYPASS OPTIONS REVISED BYPASS ALIGNMENT PLAN &amp; LONGSECTION</p>	<p><b>INFORMATION DOCUMENT</b></p> <p>DOCUMENT NO. PROJECT NO - DOC TYPE - PROJECT PHASE - DISCIPLINE - DATE (YYMMDD) - DRAFTER INITIALS - DESCRIPTION: 60021933-drg-10-rd-11124-gs_Revise Bypass Alignment</p>
---	----------------	---	---