


Option 2 Victoria Street open with two-way access to Kangaroo Valley Road interchange

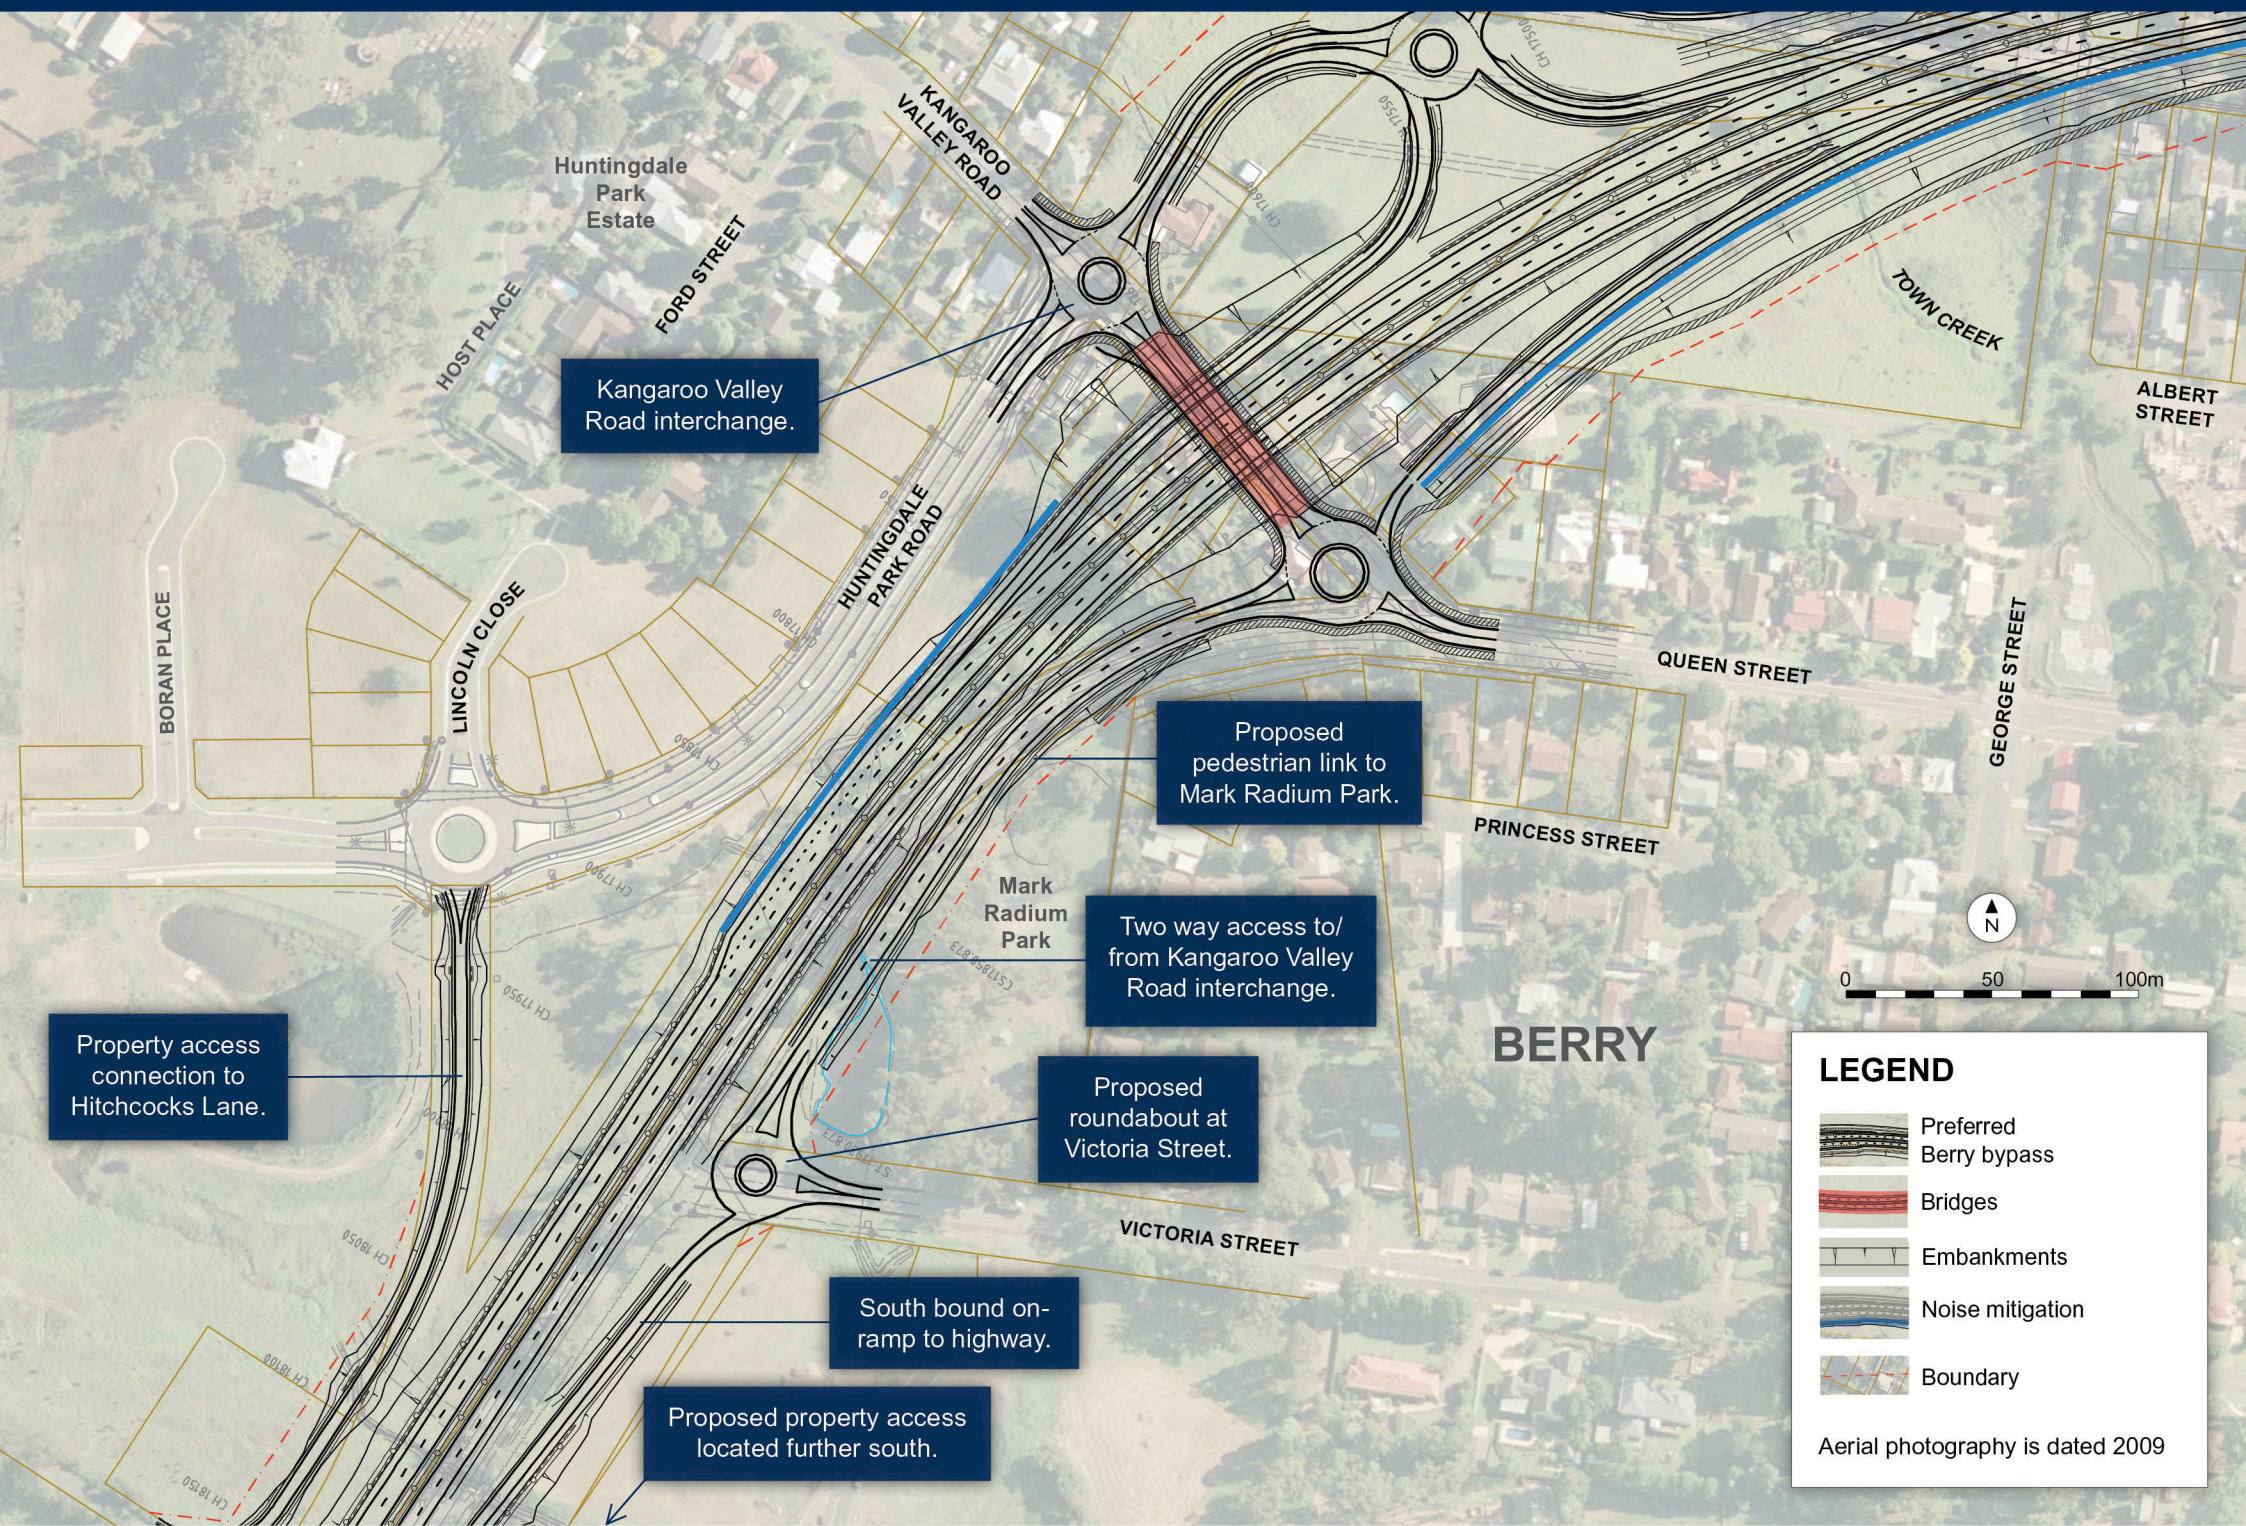

Kangaroo Valley Road interchange.

Proposed pedestrian link to Mark Radium Park.

Two way access to/ from Kangaroo Valley Road interchange.

Proposed roundabout at Victoria Street.






South bound on-ramp to highway.

Proposed property access located further south.

Property access connection to Hitchcocks Lane.



LEGEND

-  Preferred Berry bypass
-  Bridges
-  Embankments
-  Noise mitigation
-  Boundary

Aerial photography is dated 2009

BERRY