


THIS DRAWING MAY BE PREPARED IN COLOUR AND MAY BE INCOMPLETE IF COPIED

150mm ON A3 SIZE ORIGINAL

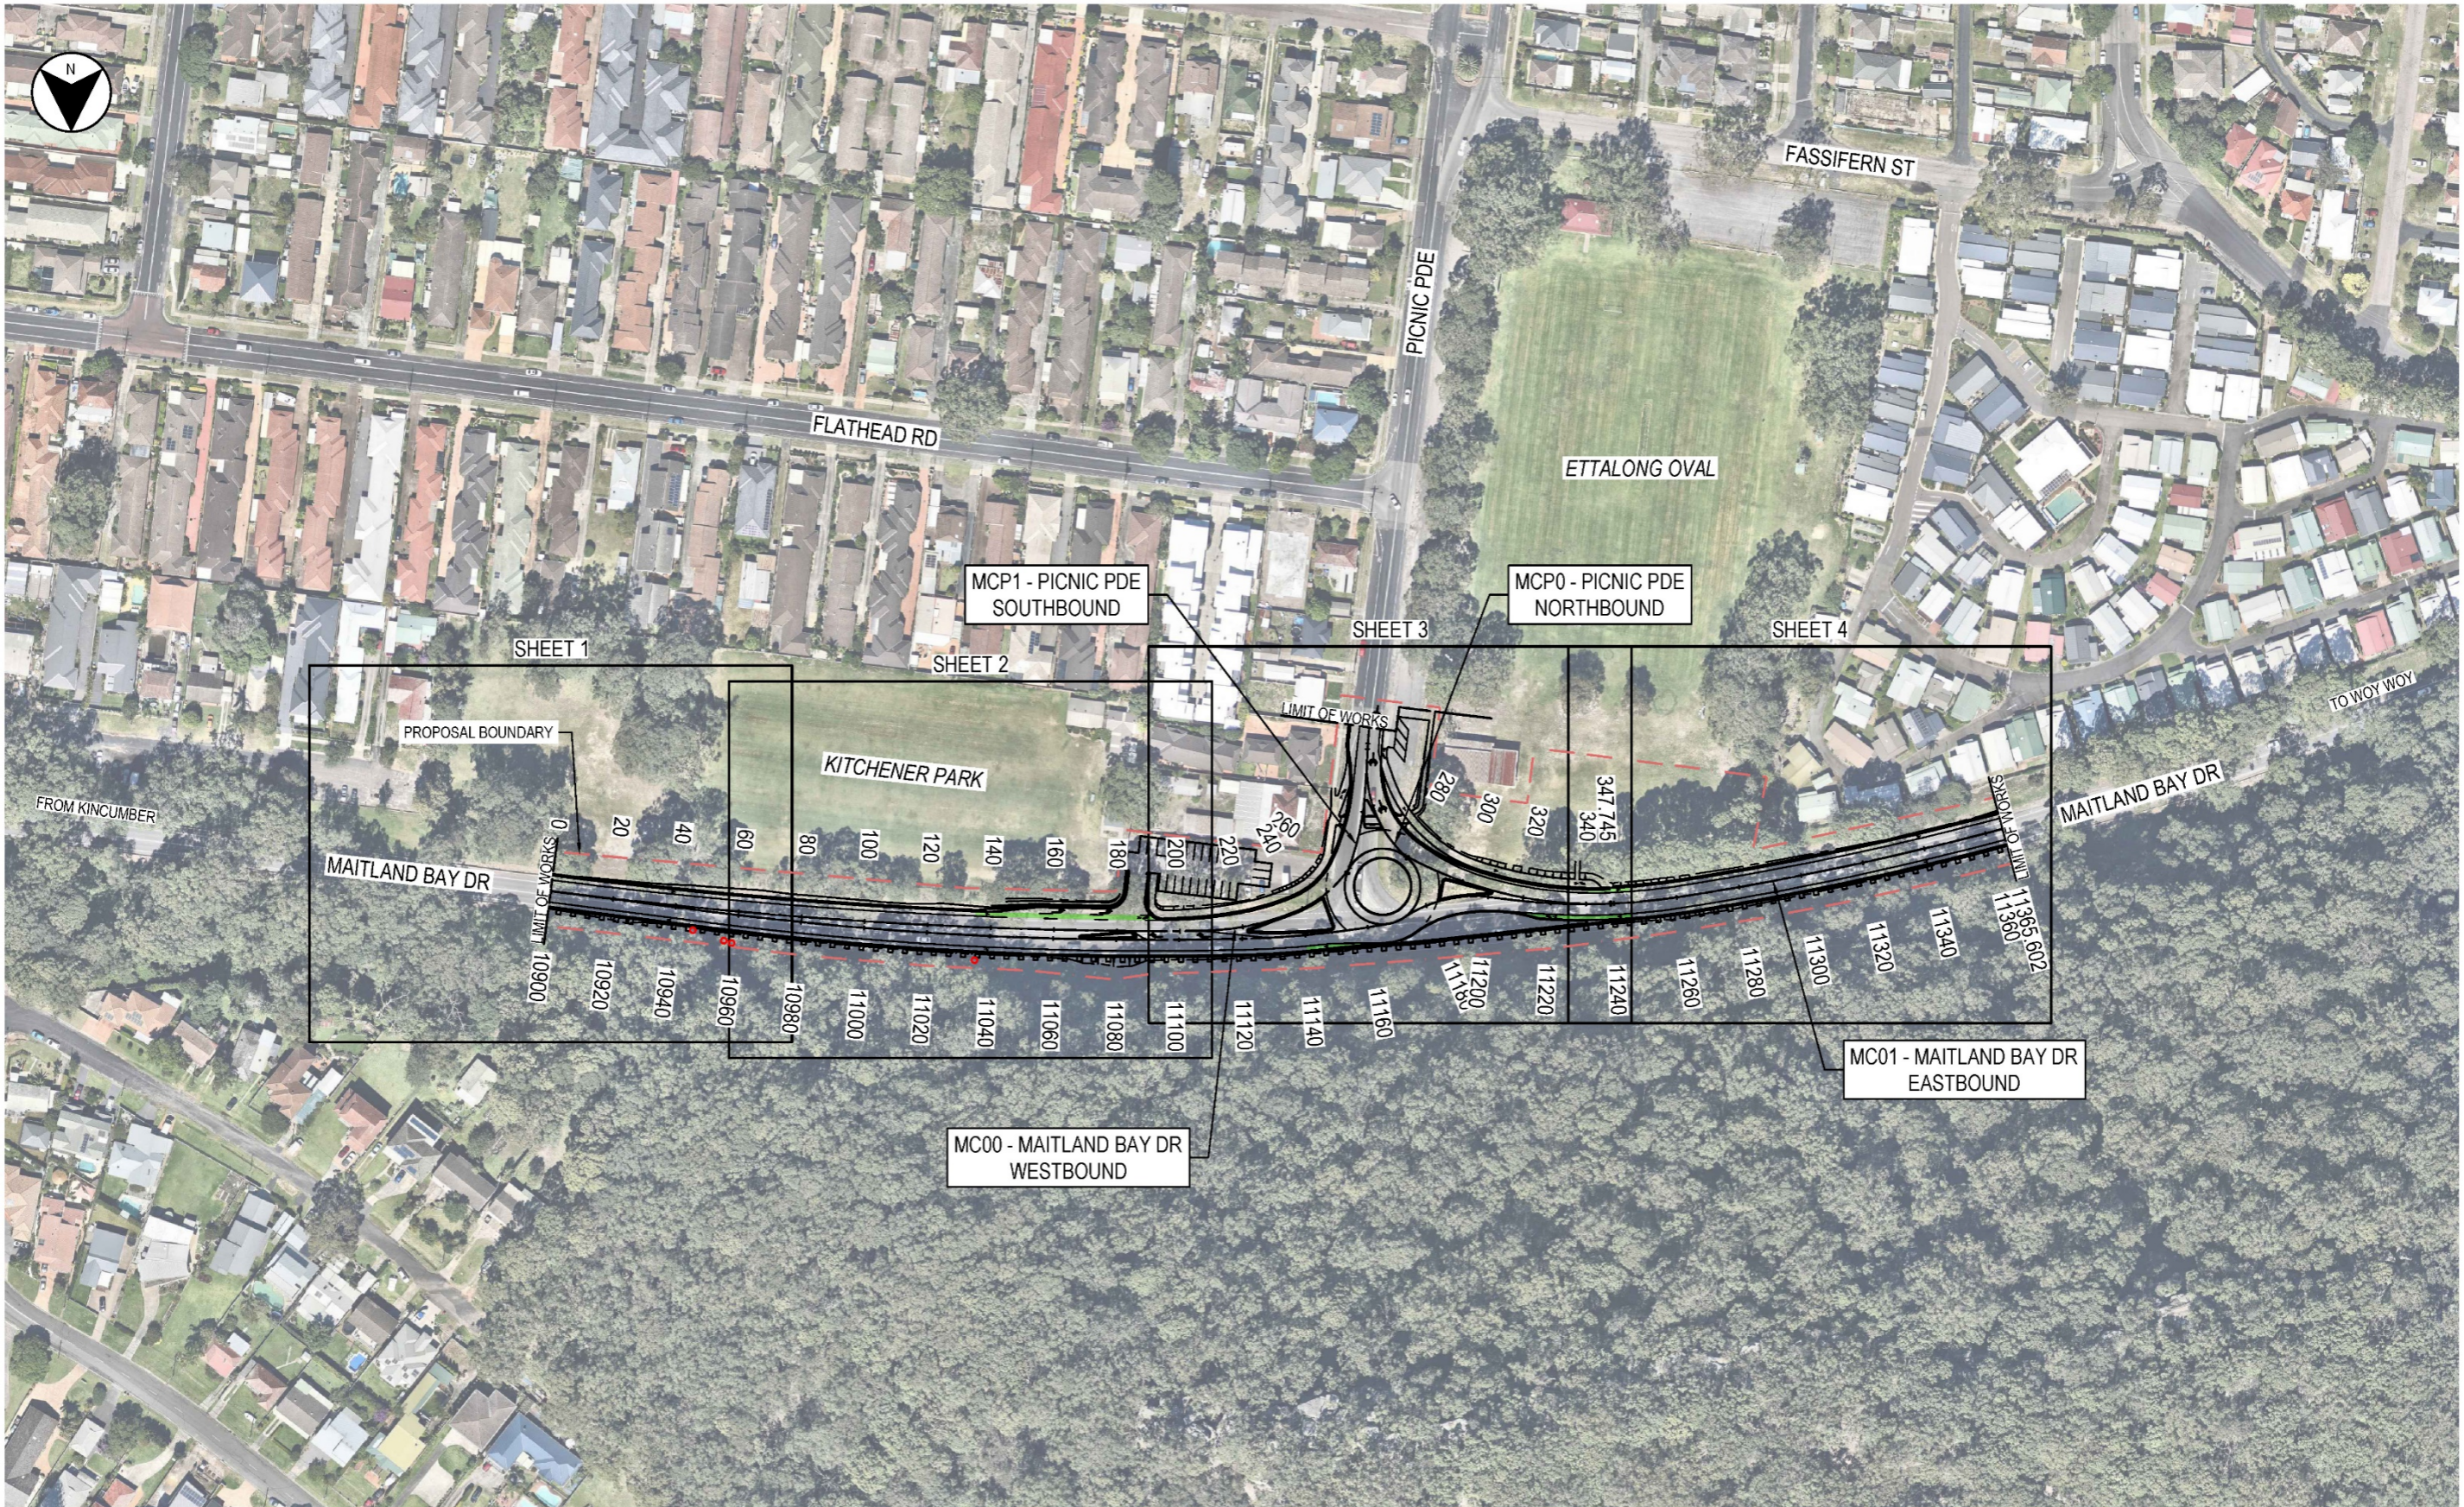


PLAN
SCALE 1:2000

NOT FOR CONSTRUCTION

DRAWING FILE LOCATION / NAME P:\349\3495519\12 CAD\GE-0011.dwg				DESIGN LOT CODE		DESIGN MODEL FILE(S) USED FOR DOCUMENTATION OF THIS DRAWING				PLOT DATE / TIME 16/09/2019 3:36:01 PM			PLOT BY FM4		CLIENT		CENTRAL COAST COUNCIL MR349 - MAITLAND BAY DRIVE INTERSECTION UPGRADE TO ROUNDABOUT AT MR349 - MAITLAND BAY DR AND PICNIC PDE GENERAL KEY PLAN			A3												
EXTERNAL REFERENCE FILES		REV	DATE	AMENDMENT / REVISION DESCRIPTION		WVR No.		APPROVAL		SCALES ON A3 SIZE DRAWING			DRAWINGS / DESIGN PREPARED BY					TITLE			NAME		DATE		 Transport Roads & Maritime Services		PREPARED FOR		RMS REGISTRATION No. DS2019/000513			1
		0	21.05.19	CONCEPT DESIGN ISSUED FOR 20% REVIEW				CM										DRAWN			F.MIGUES		23.08.19									
		1	19.07.19	CONCEPT DESIGN ISSUED FOR 80% REVIEW				CM										CO-ORDINATE SYSTEM MGA ZONE 56			HEIGHT DATUM AHD			DRG CHECK			C.PHILLIPS		23.08.19			
		2	23.08.19	CONCEPT DESIGN ISSUED FOR 100% REVIEW				CM										DESIGN			J.GORRIE		23.08.19									
		3	16.09.19	CONCEPT DESIGN ISSUED FOR 100% REVIEW				CM										DESIGN CHECK			C.OAKES		23.08.19									
																		DESIGN MNGR			M.MERRY		23.08.19									
																		PROJECT MNGR			C.MORLEY		23.08.19									


THIS DRAWING MAY BE PREPARED IN COLOUR AND MAY BE INCOMPLETE IF COPIED

150mm ON A3 SIZE ORIGINAL

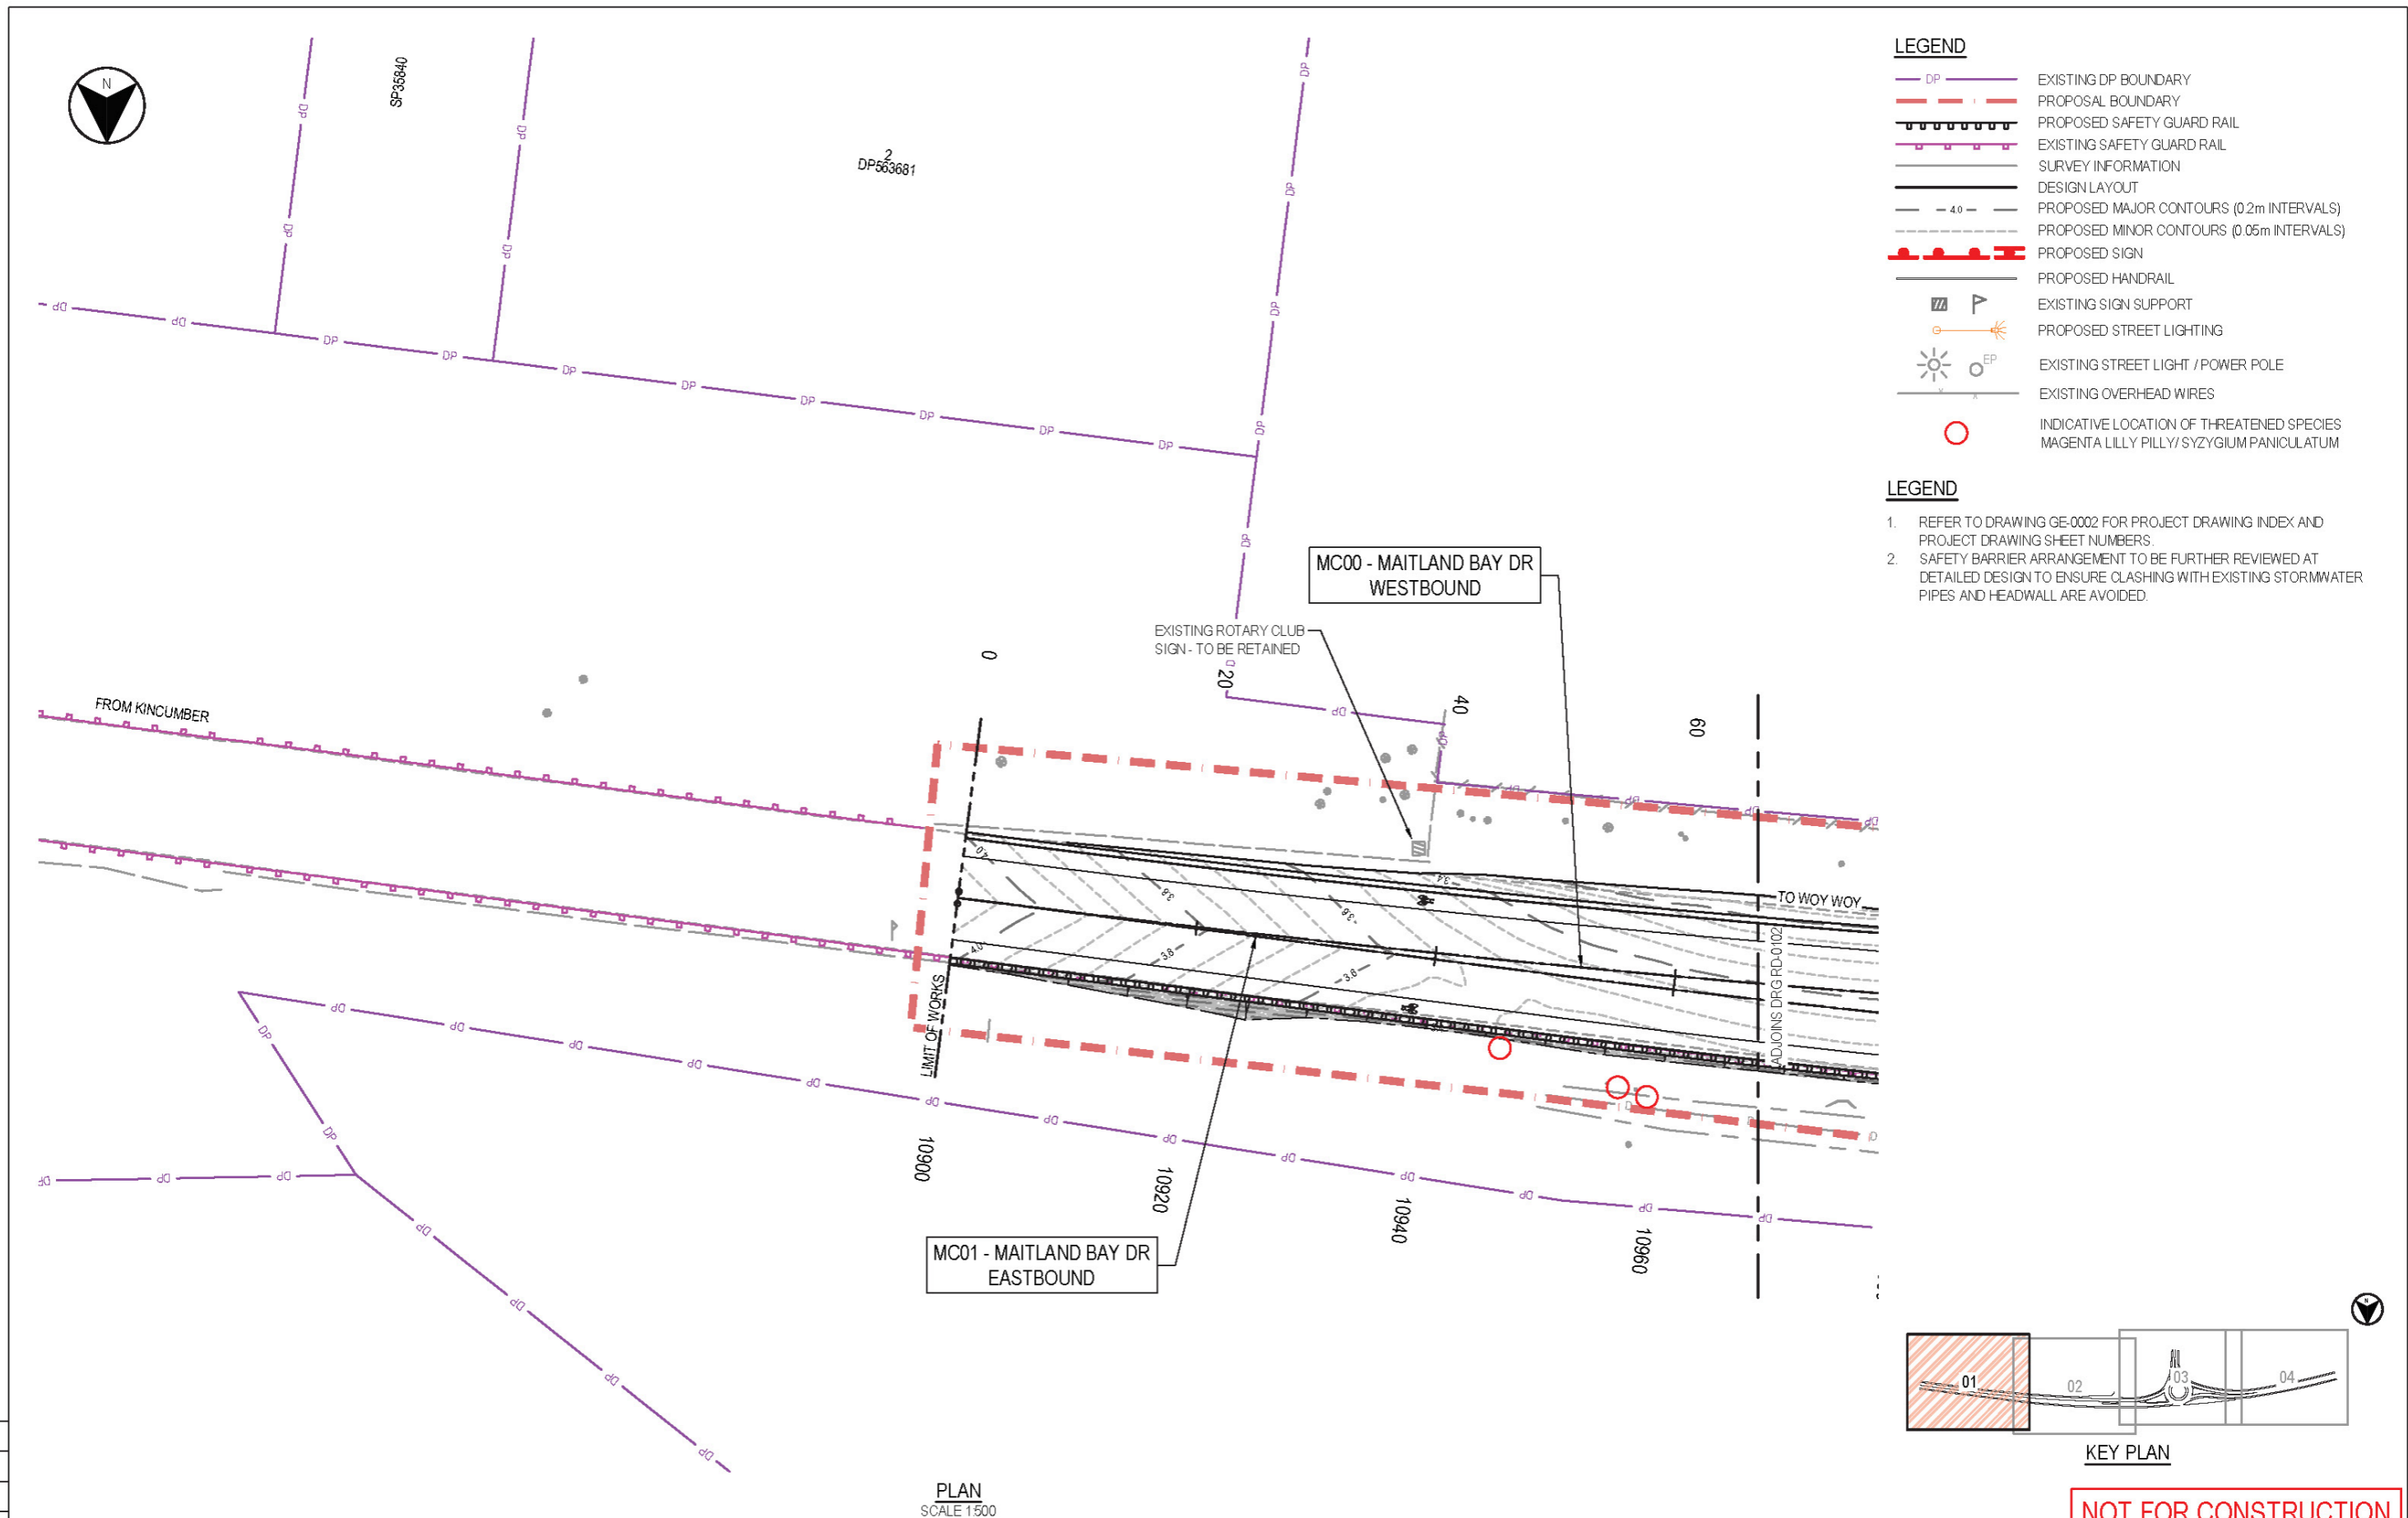

- LEGEND**
- EXISTING DP BOUNDARY
 - PROPOSAL BOUNDARY
 - PROPOSED SAFETY GUARD RAIL
 - EXISTING SAFETY GUARD RAIL
 - SURVEY INFORMATION
 - DESIGN LAYOUT
 - PROPOSED MAJOR CONTOURS (0.2m INTERVALS)
 - PROPOSED MINOR CONTOURS (0.05m INTERVALS)
 - PROPOSED SIGN
 - PROPOSED HANDRAIL
 - EXISTING SIGN SUPPORT
 - PROPOSED STREET LIGHTING
 - EXISTING STREET LIGHT / POWER POLE
 - EXISTING OVERHEAD WIRES
 - INDICATIVE LOCATION OF THREATENED SPECIES
MAGENTA LILLY PILLY / SYZYGIVM PANICULATUM


- LEGEND**
- REFER TO DRAWING GE-0002 FOR PROJECT DRAWING INDEX AND PROJECT DRAWING SHEET NUMBERS.
 - SAFETY BARRIER ARRANGEMENT TO BE FURTHER REVIEWED AT DETAILED DESIGN TO ENSURE CLASHING WITH EXISTING STORMWATER PIPES AND HEADWALL ARE AVOIDED.

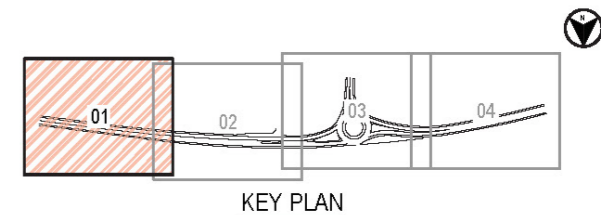


KEY PLAN

NOT FOR CONSTRUCTION

DRAWING FILE LOCATION / NAME P:\3490\495515\12 CAD\RD-0101.dwg				DESIGN LOT CODE		DESIGN MODEL FILE(S) USED FOR DOCUMENTATION OF THIS DRAWING				PLOT DATE / TIME 16/09/2019 3:39:31 PM		PLOT BY FM4		CLIENT <div>Transport Roads & Maritime Services</div>		CENTRAL COAST COUNCIL MR349 - MAITLAND BAY DRIVE		A3		
EXTERNAL REFERENCE FILES				REV	DATE	AMENDMENT / REVISION DESCRIPTION		WVR No.	APPROVAL	SCALES ON A3 SIZE DRAWING		DRAWINGS / DESIGN PREPARED BY		TITLE		NAME	DATE		INTERSECTION UPGRADE TO ROUNDABOUT AT MR349 - MAITLAND BAY DR AND PICNIC PDE ROAD ALIGNMENT AND DETAIL GENERAL ARRANGEMENT PLAN	
<div><div>xx-aa-000</div></div>																				

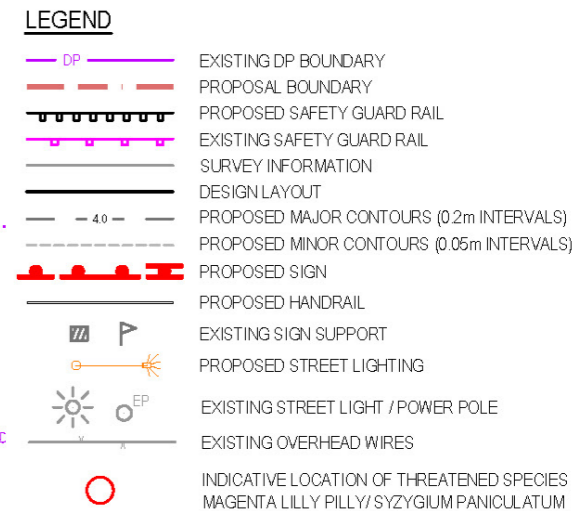

1. REFER TO DRAWING GE-0002 FOR PROJECT DRAWING INDEX AND PROJECT DRAWING SHEET NUMBERS.
2. SAFETY BARRIER ARRANGEMENT TO BE FURTHER REVIEWED AT DETAILED DESIGN TO ENSURE CLASHING WITH EXISTING STORMWATER PIPES AND HEADWALL ARE AVOIDED.

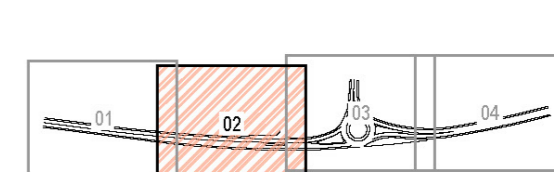

KEY PLAN

NOT FOR CONSTRUCTION


PLAN
SCALE 1:500

[illegible]

© Roads and Maritime Services

THIS DRAWING MAY BE PREPARED IN COLOUR AND MAY BE INCOMPLETE IF COPIED

THIS DRAWING MAY BE PREPARED IN COLOUR AND MAY BE INCOMPLETE IF COPIED

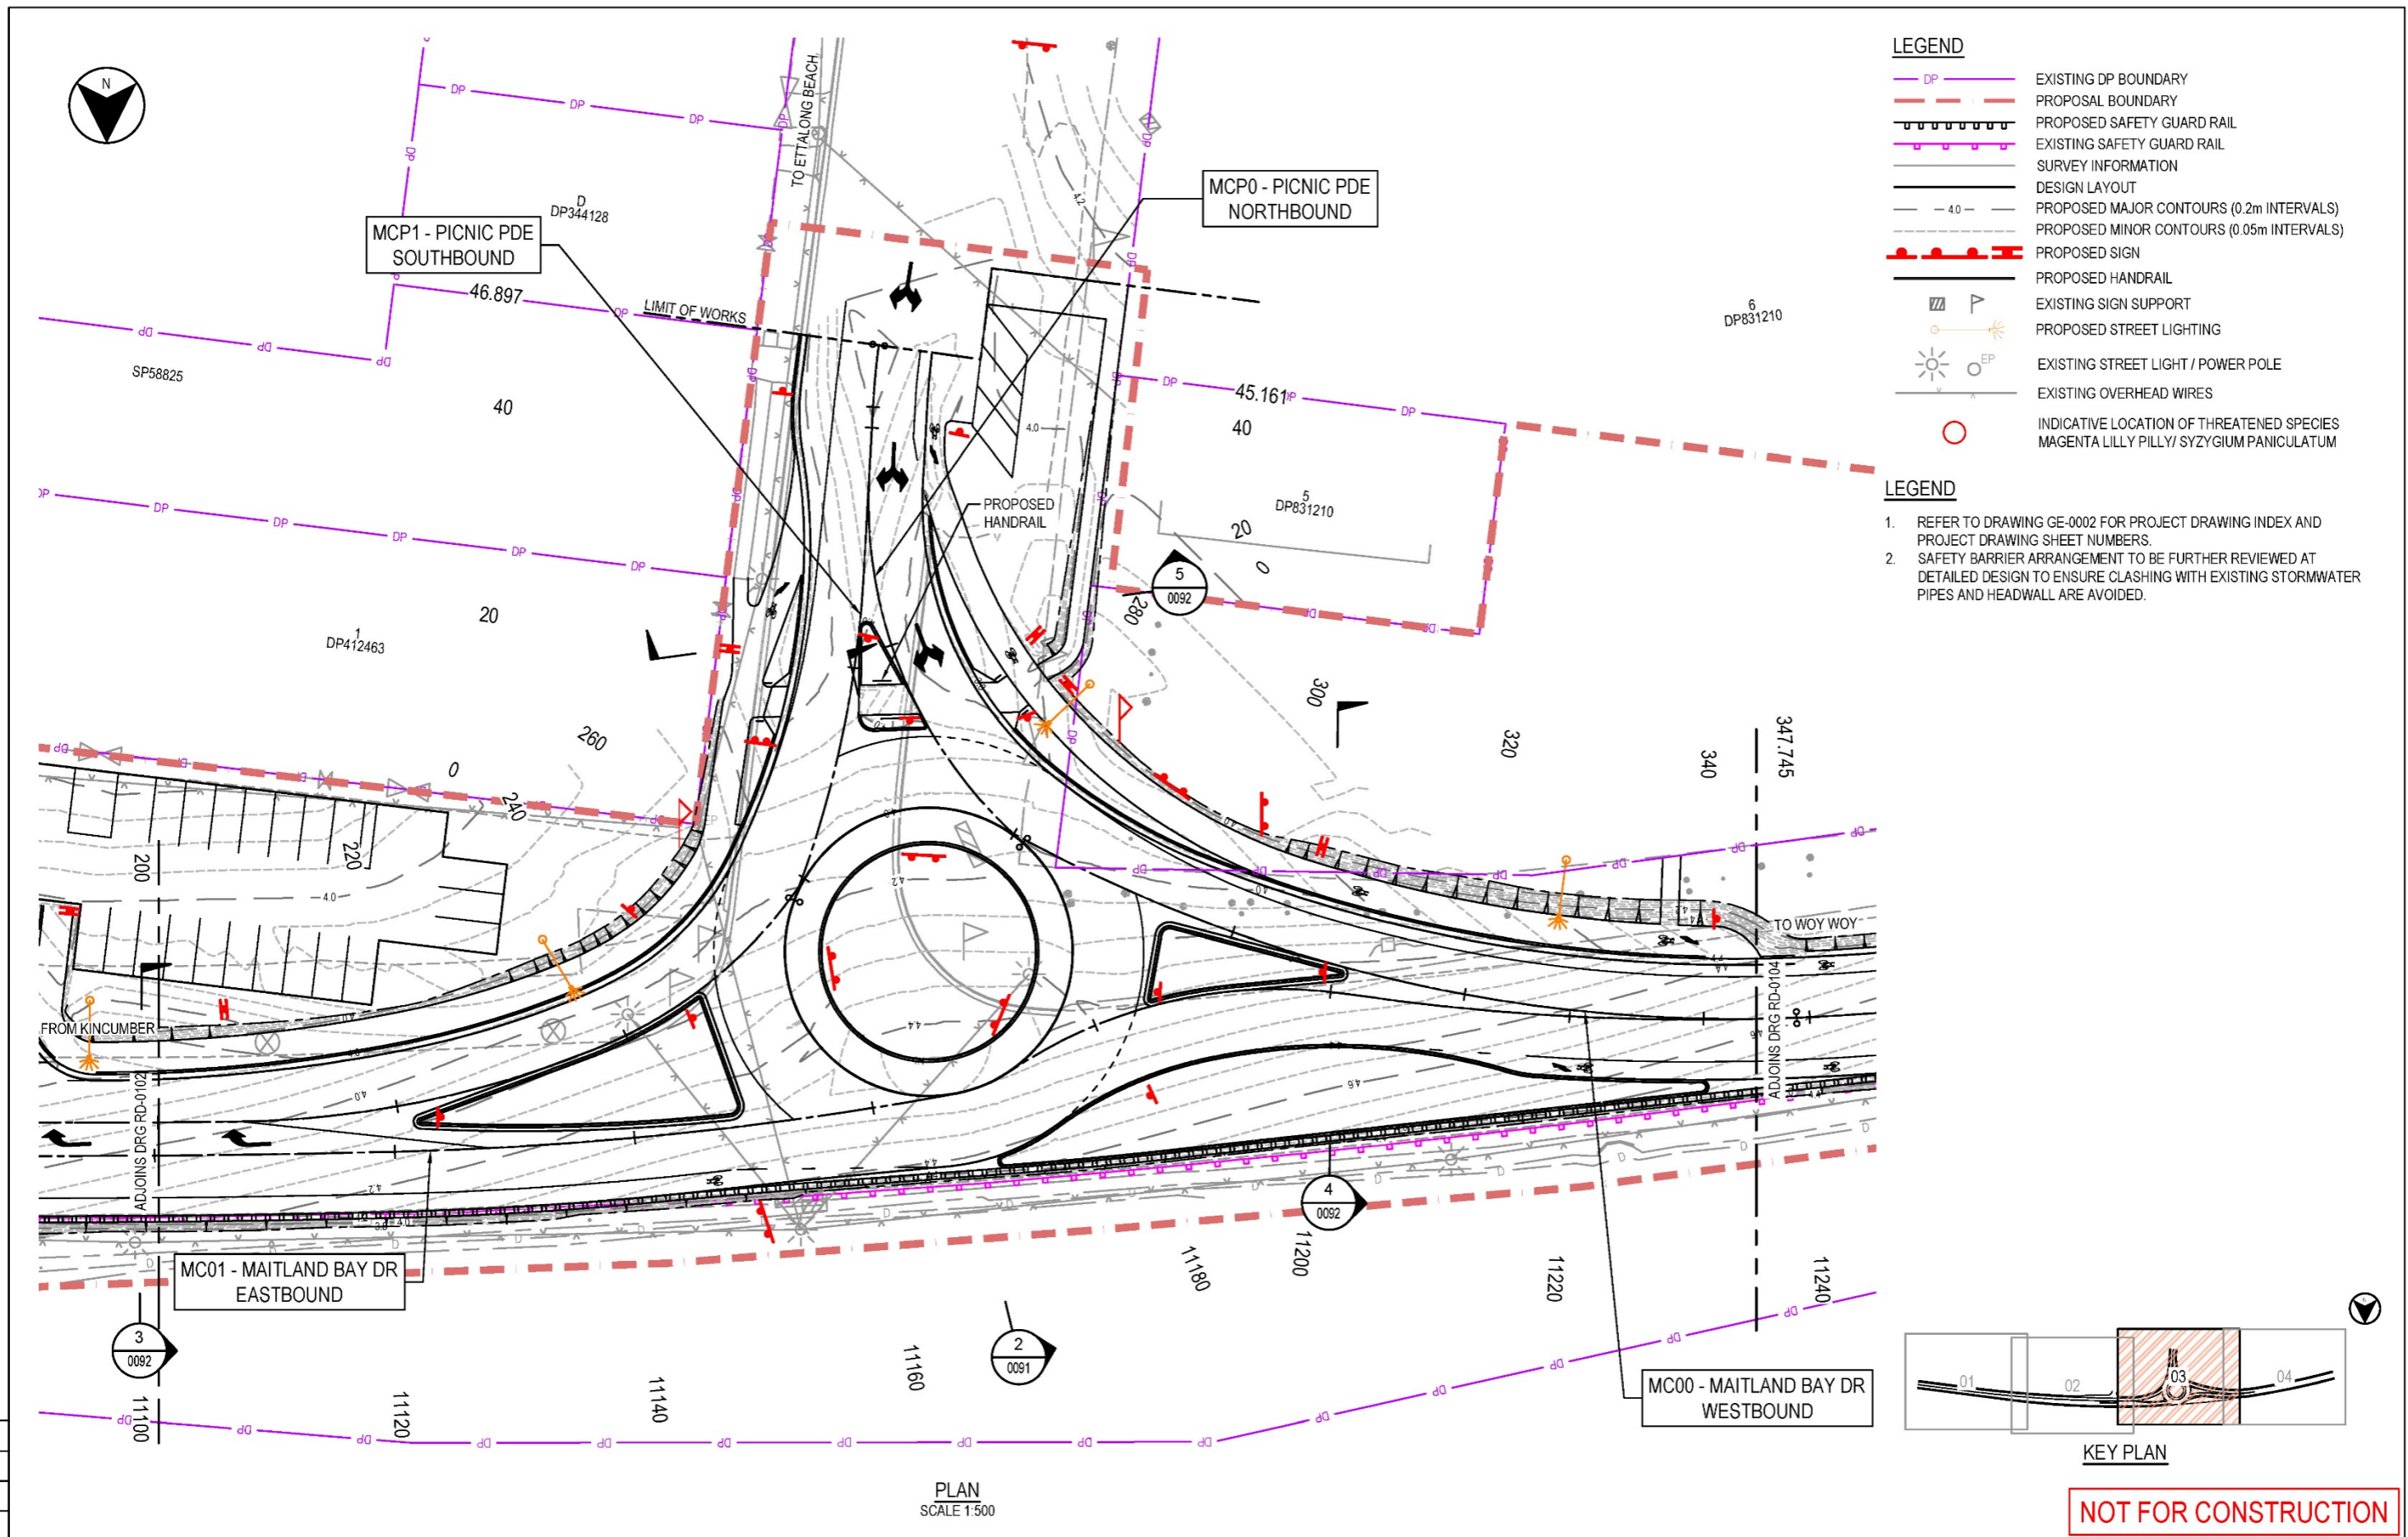


- LEGEND**
- DP - EXISTING DP BOUNDARY
 - DP - PROPOSAL BOUNDARY
 - PROPOSED SAFETY GUARD RAIL
 - EXISTING SAFETY GUARD RAIL
 - SURVEY INFORMATION
 - DESIGN LAYOUT
 - PROPOSED MAJOR CONTOURS (0.2m INTERVALS)
 - PROPOSED MINOR CONTOURS (0.05m INTERVALS)
 - PROPOSED SIGN
 - PROPOSED HANDRAIL
 - EXISTING SIGN SUPPORT
 - PROPOSED STREET LIGHTING
 - EXISTING STREET LIGHT / POWER POLE
 - EXISTING OVERHEAD WIRES
 - INDICATIVE LOCATION OF THREATENED SPECIES
MAGENTA LILLY PILLY / SYZYGIUM PANICULATUM

- LEGEND**
- REFER TO DRAWING GE-0002 FOR PROJECT DRAWING INDEX AND PROJECT DRAWING SHEET NUMBERS.
 - SAFETY BARRIER ARRANGEMENT TO BE FURTHER REVIEWED AT DETAILED DESIGN TO ENSURE CLASHING WITH EXISTING STORMWATER PIPES AND HEADWALL ARE AVOIDED.

DRAWING FILE LOCATION / NAME P:\349\3495519\12 CAD\RD-0103.dwg					DESIGN LOT CODE		DESIGN MODEL FILE(S) USED FOR DOCUMENTATION OF THIS DRAWING			PLOT DATE / TIME 16/09/2019 3:39:48 PM		PLOT BY FM4		CLIENT <div>Transport Roads & Maritime Services</div>		CENTRAL COAST COUNCIL MR349 - MAITLAND BAY DRIVE INTERSECTION UPGRADE TO ROUNDABOUT AT MR349 - MAITLAND BAY DR AND PICNIC PDE ROAD ALIGNMENT AND DETAIL GENERAL ARRANGEMENT PLAN			A3																			
EXTERNAL REFERENCE FILES					REV	DATE	AMENDMENT / REVISION DESCRIPTION			WVR No.		APPROVAL		SCALES ON A3 SIZE DRAWING		DRAWINGS / DESIGN PREPARED BY			TITLE		NAME		DATE		PREPARED FOR		RMS REGISTRATION No.		DS2019/000513		ISSUE STATUS 100% CONCEPT DESIGN		EDMS No.		SHEET No. RD-0103		ISSUE 3	
</div>					0	21.05.19	CONCEPT DESIGN ISSUED FOR 20% REVIEW					CM		<div>SCALE 1:500</div> <div></div> <div>AT A3</div>		<div></div>			DRAWN		F MIGUES		23.08.19		PREPARED FOR		RMS REGISTRATION No.		DS2019/000513		ISSUE STATUS 100% CONCEPT DESIGN		EDMS No.		SHEET No. RD-0103		ISSUE 3	
					1	19.07.19	CONCEPT DESIGN ISSUED FOR 80% REVIEW					CM																										
					2	23.08.19	CONCEPT DESIGN ISSUED FOR 100% REVIEW					CM																										
					3	16.09.19	CONCEPT DESIGN ISSUED FOR 100% REVIEW					CM																										
														CO-ORDINATE SYSTEM MGA ZONE 56		HEIGHT DATUM AHD																						


NOT FOR CONSTRUCTION

THIS DRAWING MAY BE PREPARED IN COLOUR AND MAY BE INCOMPLETE IF COPIED

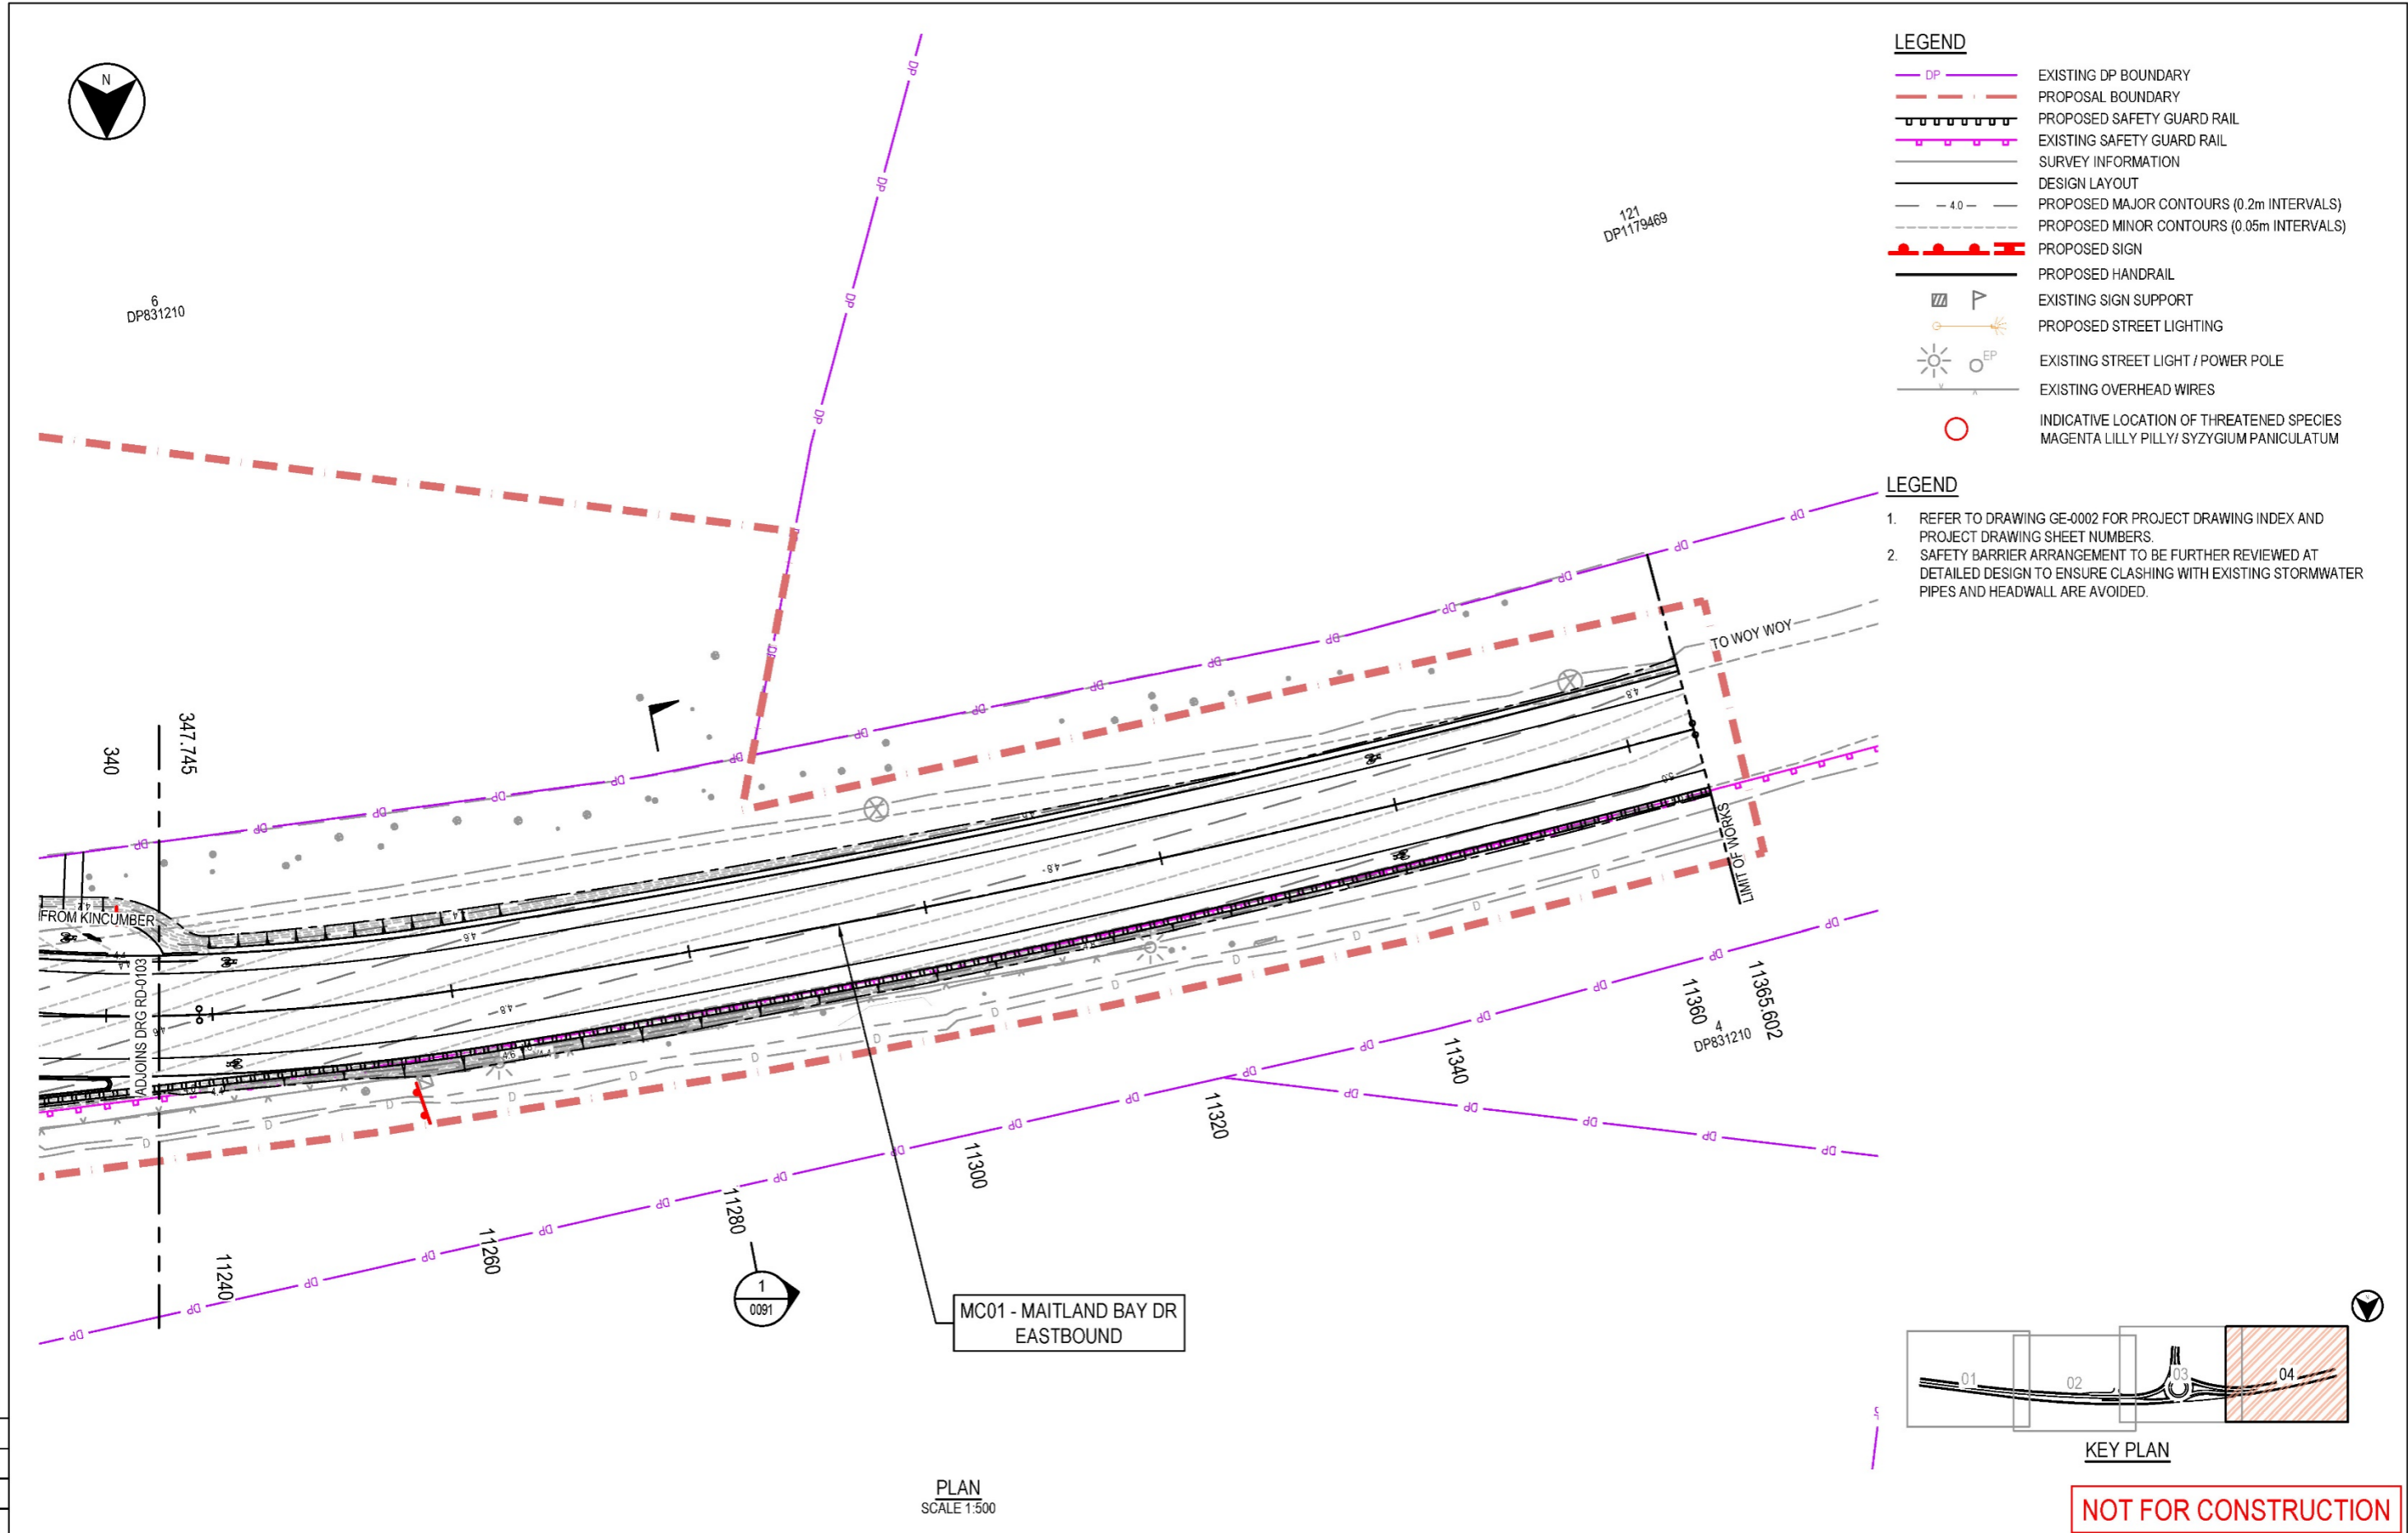

- LEGEND**
- EXISTING DP BOUNDARY
 - PROPOSAL BOUNDARY
 - PROPOSED SAFETY GUARD RAIL
 - EXISTING SAFETY GUARD RAIL
 - SURVEY INFORMATION
 - DESIGN LAYOUT
 - PROPOSED MAJOR CONTOURS (0.2m INTERVALS)
 - PROPOSED MINOR CONTOURS (0.05m INTERVALS)
 - PROPOSED SIGN
 - PROPOSED HANDRAIL
 - EXISTING SIGN SUPPORT
 - PROPOSED STREET LIGHTING
 - EXISTING STREET LIGHT / POWER POLE
 - EXISTING OVERHEAD WIRES
 - INDICATIVE LOCATION OF THREATENED SPECIES
MAGENTA LILLY PILLY/ SYZYGIVM PANICULATUM

- LEGEND**
- REFER TO DRAWING GE-0002 FOR PROJECT DRAWING INDEX AND PROJECT DRAWING SHEET NUMBERS.
 - SAFETY BARRIER ARRANGEMENT TO BE FURTHER REVIEWED AT DETAILED DESIGN TO ENSURE CLASHING WITH EXISTING STORMWATER PIPES AND HEADWALL ARE AVOIDED.

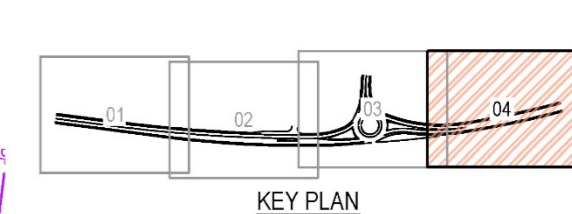

NOT FOR CONSTRUCTION

DRAWING FILE LOCATION / NAME P:\349\3495519\12 CAD\RD-0104.dwg			DESIGN LOT CODE		DESIGN MODEL FILE(S) USED FOR DOCUMENTATION OF THIS DRAWING		PLOT DATE / TIME 16/09/2019 3:39:56 PM		PLOT BY FM4		CLIENT NSW GOVERNMENT		CENTRAL COAST COUNCIL MR349 - MAITLAND BAY DRIVE INTERSECTION UPGRADE TO ROUNDABOUT AT MR349 - MAITLAND BAY DR AND PICNIC PDE ROAD ALIGNMENT AND DETAIL GENERAL ARRANGEMENT PLAN		A3	
EXTERNAL REFERENCE FILES			WVR No.	APPROVAL	SCALES ON A3 SIZE DRAWING		DRAWINGS / DESIGN PREPARED BY		TITLE		NAME		DATE		PREPARED FOR	
				CM	SCALE 1:500		CO-ORDINATE SYSTEM MGA ZONE 56		DRAWN		F. MIGUES		23.08.19		RMS REGISTRATION No.	
				CM	HEIGHT DATUM AHD		DESIGN CHECK		DRG CHECK		C. PHILLIPS		23.08.19		DS2019/000513	
				CM			DESIGN		DESIGN CHECK		J. GORRIE		23.08.19		ISSUE STATUS	
				CM			DESIGN CHECK		DESIGN MNGR		C. OAKES		23.08.19		100% CONCEPT DESIGN	
				CM			PROJECT MNGR		PROJECT MNGR		C. MORLEY		23.08.19		EDMS No.	
															SHEET No. RD-0104	
															1	
															3	