

CONSTRAINTS MAP (GLENMORE PARKWAY TO BATT STREET)




PROPOSED DESIGN (GLENMORE PARKWAY TO BATT STREET)



NOT FOR CONSTRUCTION


CONSTRAINTS MAP (BATT STREET TO JANE STREET)

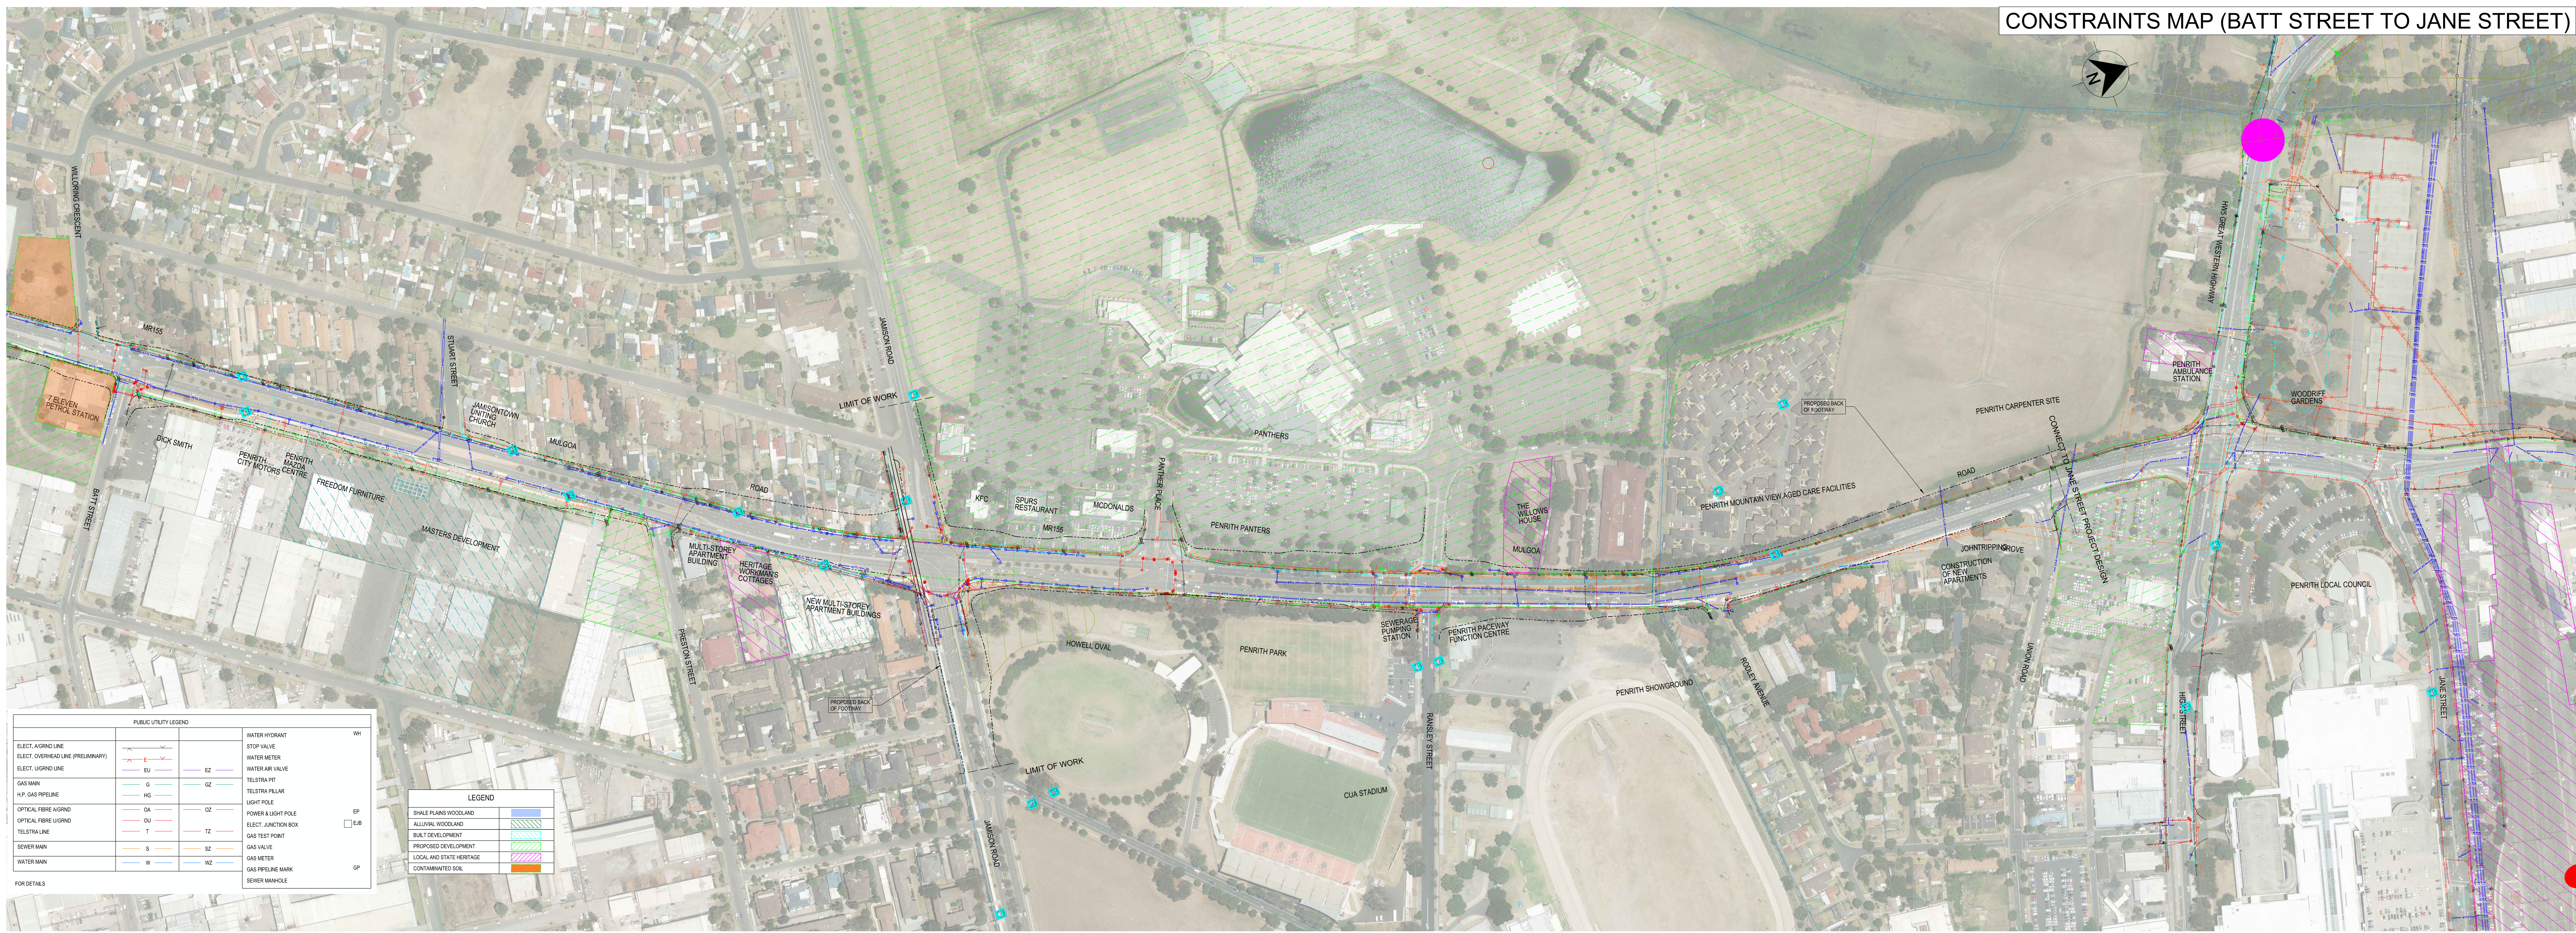

PUBLIC UTILITY LEGEND	
ELECT. ABOVE GROUND	WATER HYDRANT
ELECT. OVERHEAD LINE (PRELIMINARY)	STOP VALVE
ELECT. UNDERGROUND	WATER METER
GAS MAIN	WATER AIR VALVE
H.P. GAS PIPELINE	TELEPHONE
OPTICAL FIBRE ABOVE GROUND	TELEPHONE PILLAR
OPTICAL FIBRE UNDERGROUND	TELEPHONE CABLE
TELEPHONE LINE	POWER & LIGHT POLE
SEWER MAIN	ELECT. JUNCTION BOX
WATER MAIN	GAS TRIP POINT
	GAS VALVE
	GAS METER
	GAS PIPELINE MARK
	SEWER MANHOLE

LEGEND	
SHALE PLANS WOODLAND	
ALLIUM WOODLAND	
RAIL DEVELOPMENT	
PROPOSED DEVELOPMENT	
LOCAL AND STATE HERITAGE	
CONTAMINATED SOIL	

PROPOSED DESIGN (BATT STREET TO JANE STREET)

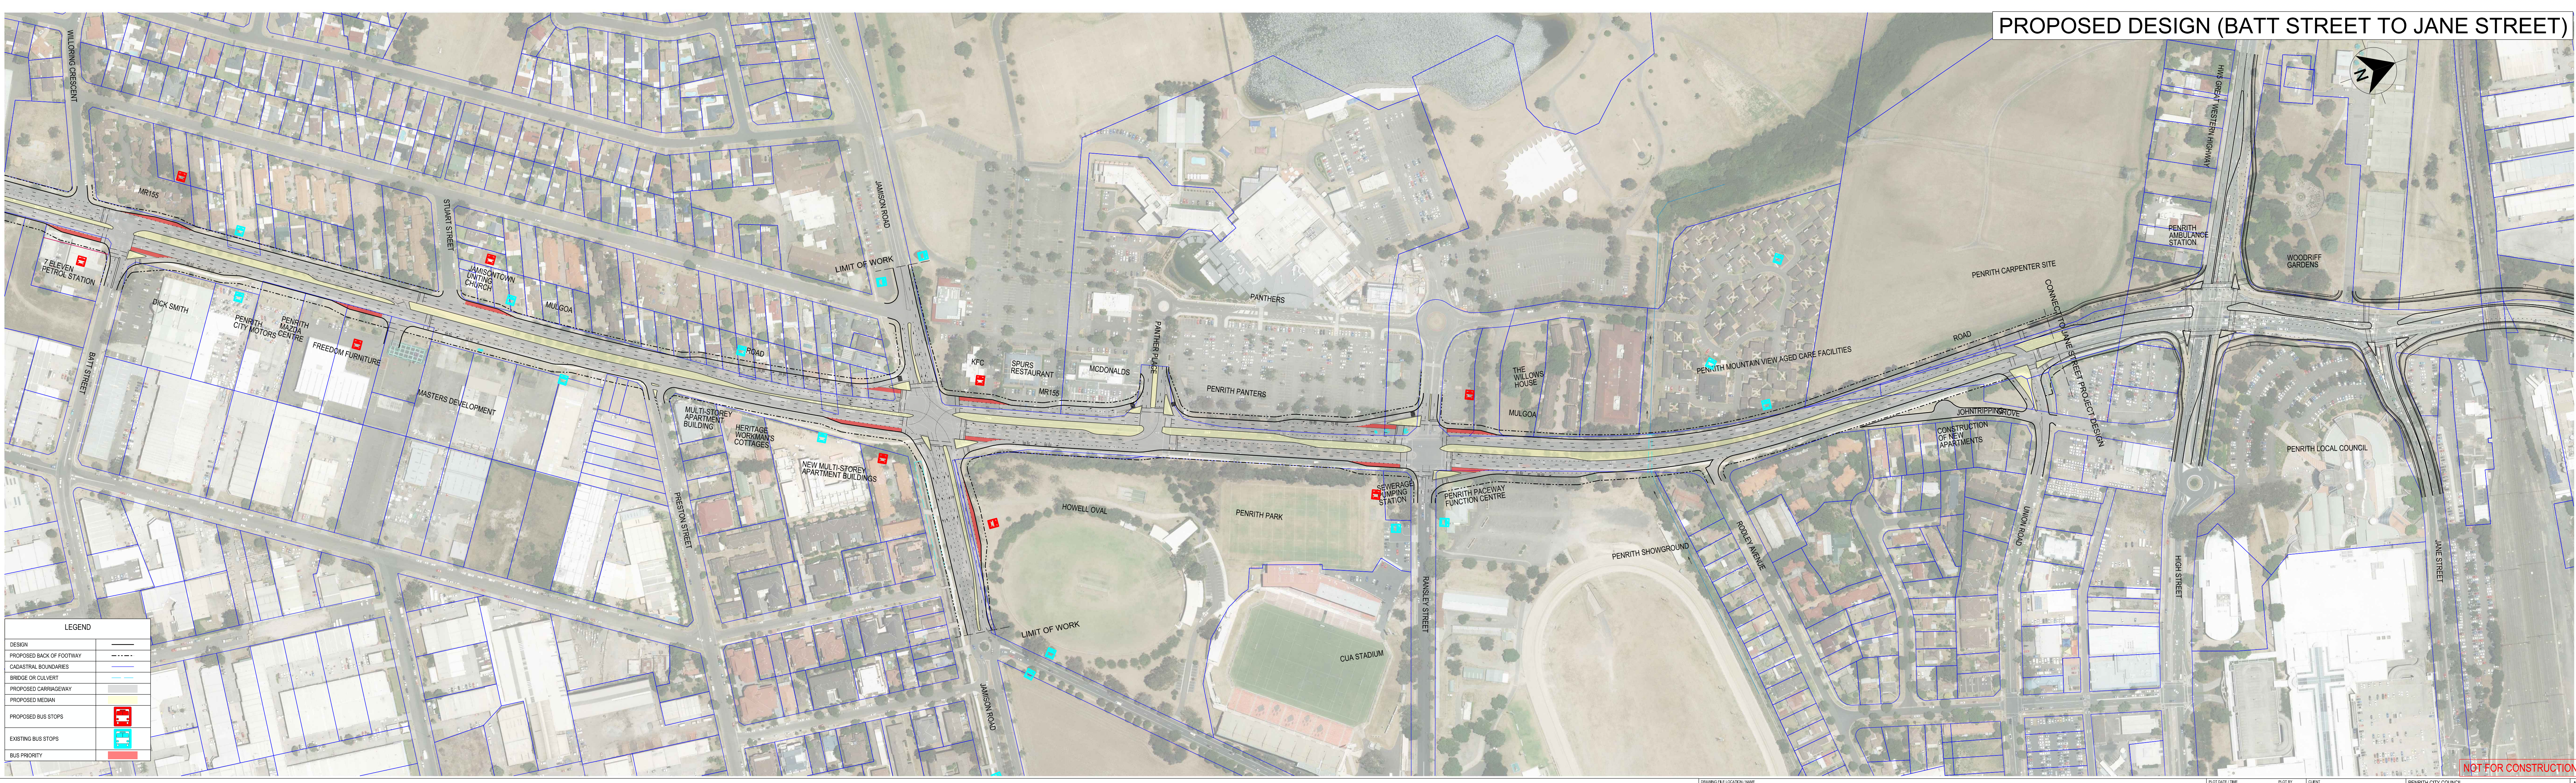

LEGEND	
DESIGN	
PROPOSED BACK OF FOOTWAY	
CASTRAL BOUNDARIES	
BRIDGE OR CULVERT	
PROPOSED CARPARKWAY	
PROPOSED MEDIAN	
PROPOSED BUS STOPS	
EXISTING BUS STOPS	
BUS PRIORITY	

NOT FOR CONSTRUCTION

CONSTRAINTS MAP (JANE STREET TO ANDREWS ROAD)



PUBLIC UTILITY LEGEND		LEGEND	
ELECT. AGING LINE	WATER HYDRANT	SCALE PLANS WOODLAND	EP
ELECT. OVERHEAD LINE (PRELIMINARY)	STOP VALVE	ALLIUM WOODLAND	EP
ELECT. UNDERGROUNDE	WATER METER	BUILT DEVELOPMENT	EP
GAS MAIN	WATER AIR VALVE	PROPOSED DEVELOPMENT	EP
H.P. GAS PIPELINE	TELSTRA PT	LOCAL AND STATE HERITAGE	EP
OPTICAL FIBRE AGING	TELSTRA PILLAR	CONTAMINATED SOIL	EP
OPTICAL FIBRE UNDERGROUNDE	LIGHT POLE		
TELSTRA LINE	POWER & LIGHT POLE		
SEWER MAIN	ELECT. JUNCTION BOX		
WATER MAIN	GAS TEST POINT		
	GAS VALVE		
	GAS METER		
	GAS PIPELINE MARK		
	SEWER MANHOLE		

PROPOSED DESIGN (JANE STREET TO ANDREWS ROAD)



LEGEND	
DESIGN	
PROPOSED BACK OF FOOTWAY	
EXISTING ROADWAYS	
BRIDGE OR CLAYBILT	
PROPOSED CARRIAGEWAY	
PROPOSED MEDIAN	
PROPOSED BUS STOPS	
EXISTING BUS STOPS	
BUS PRIORITY	

NOT FOR CONSTRUCTION

PROJECT NAME	ROAD UPGRADE - CASTLEREAGH ROAD	DATE	18/01/2017 09:31 AM
PROJECT NUMBER	DS2014 / 006410	SCALE	AS SHOWN
DESIGNER	Transport Roads & Maritime Services	PROJECT	INFRASTRUCTURE DEVELOPMENT
CHECKED BY		PROJECT MANAGER	
DATE		DATE	
PROJECT		PROJECT	

THIS DRAWING HAS BEEN PREPARED BY THE CONSULTANT AND THE CONSULTANT IS NOT RESPONSIBLE FOR THE ACCURACY OF THE INFORMATION PROVIDED.

SKETCH CREATED ON 14 JUNE 2016