


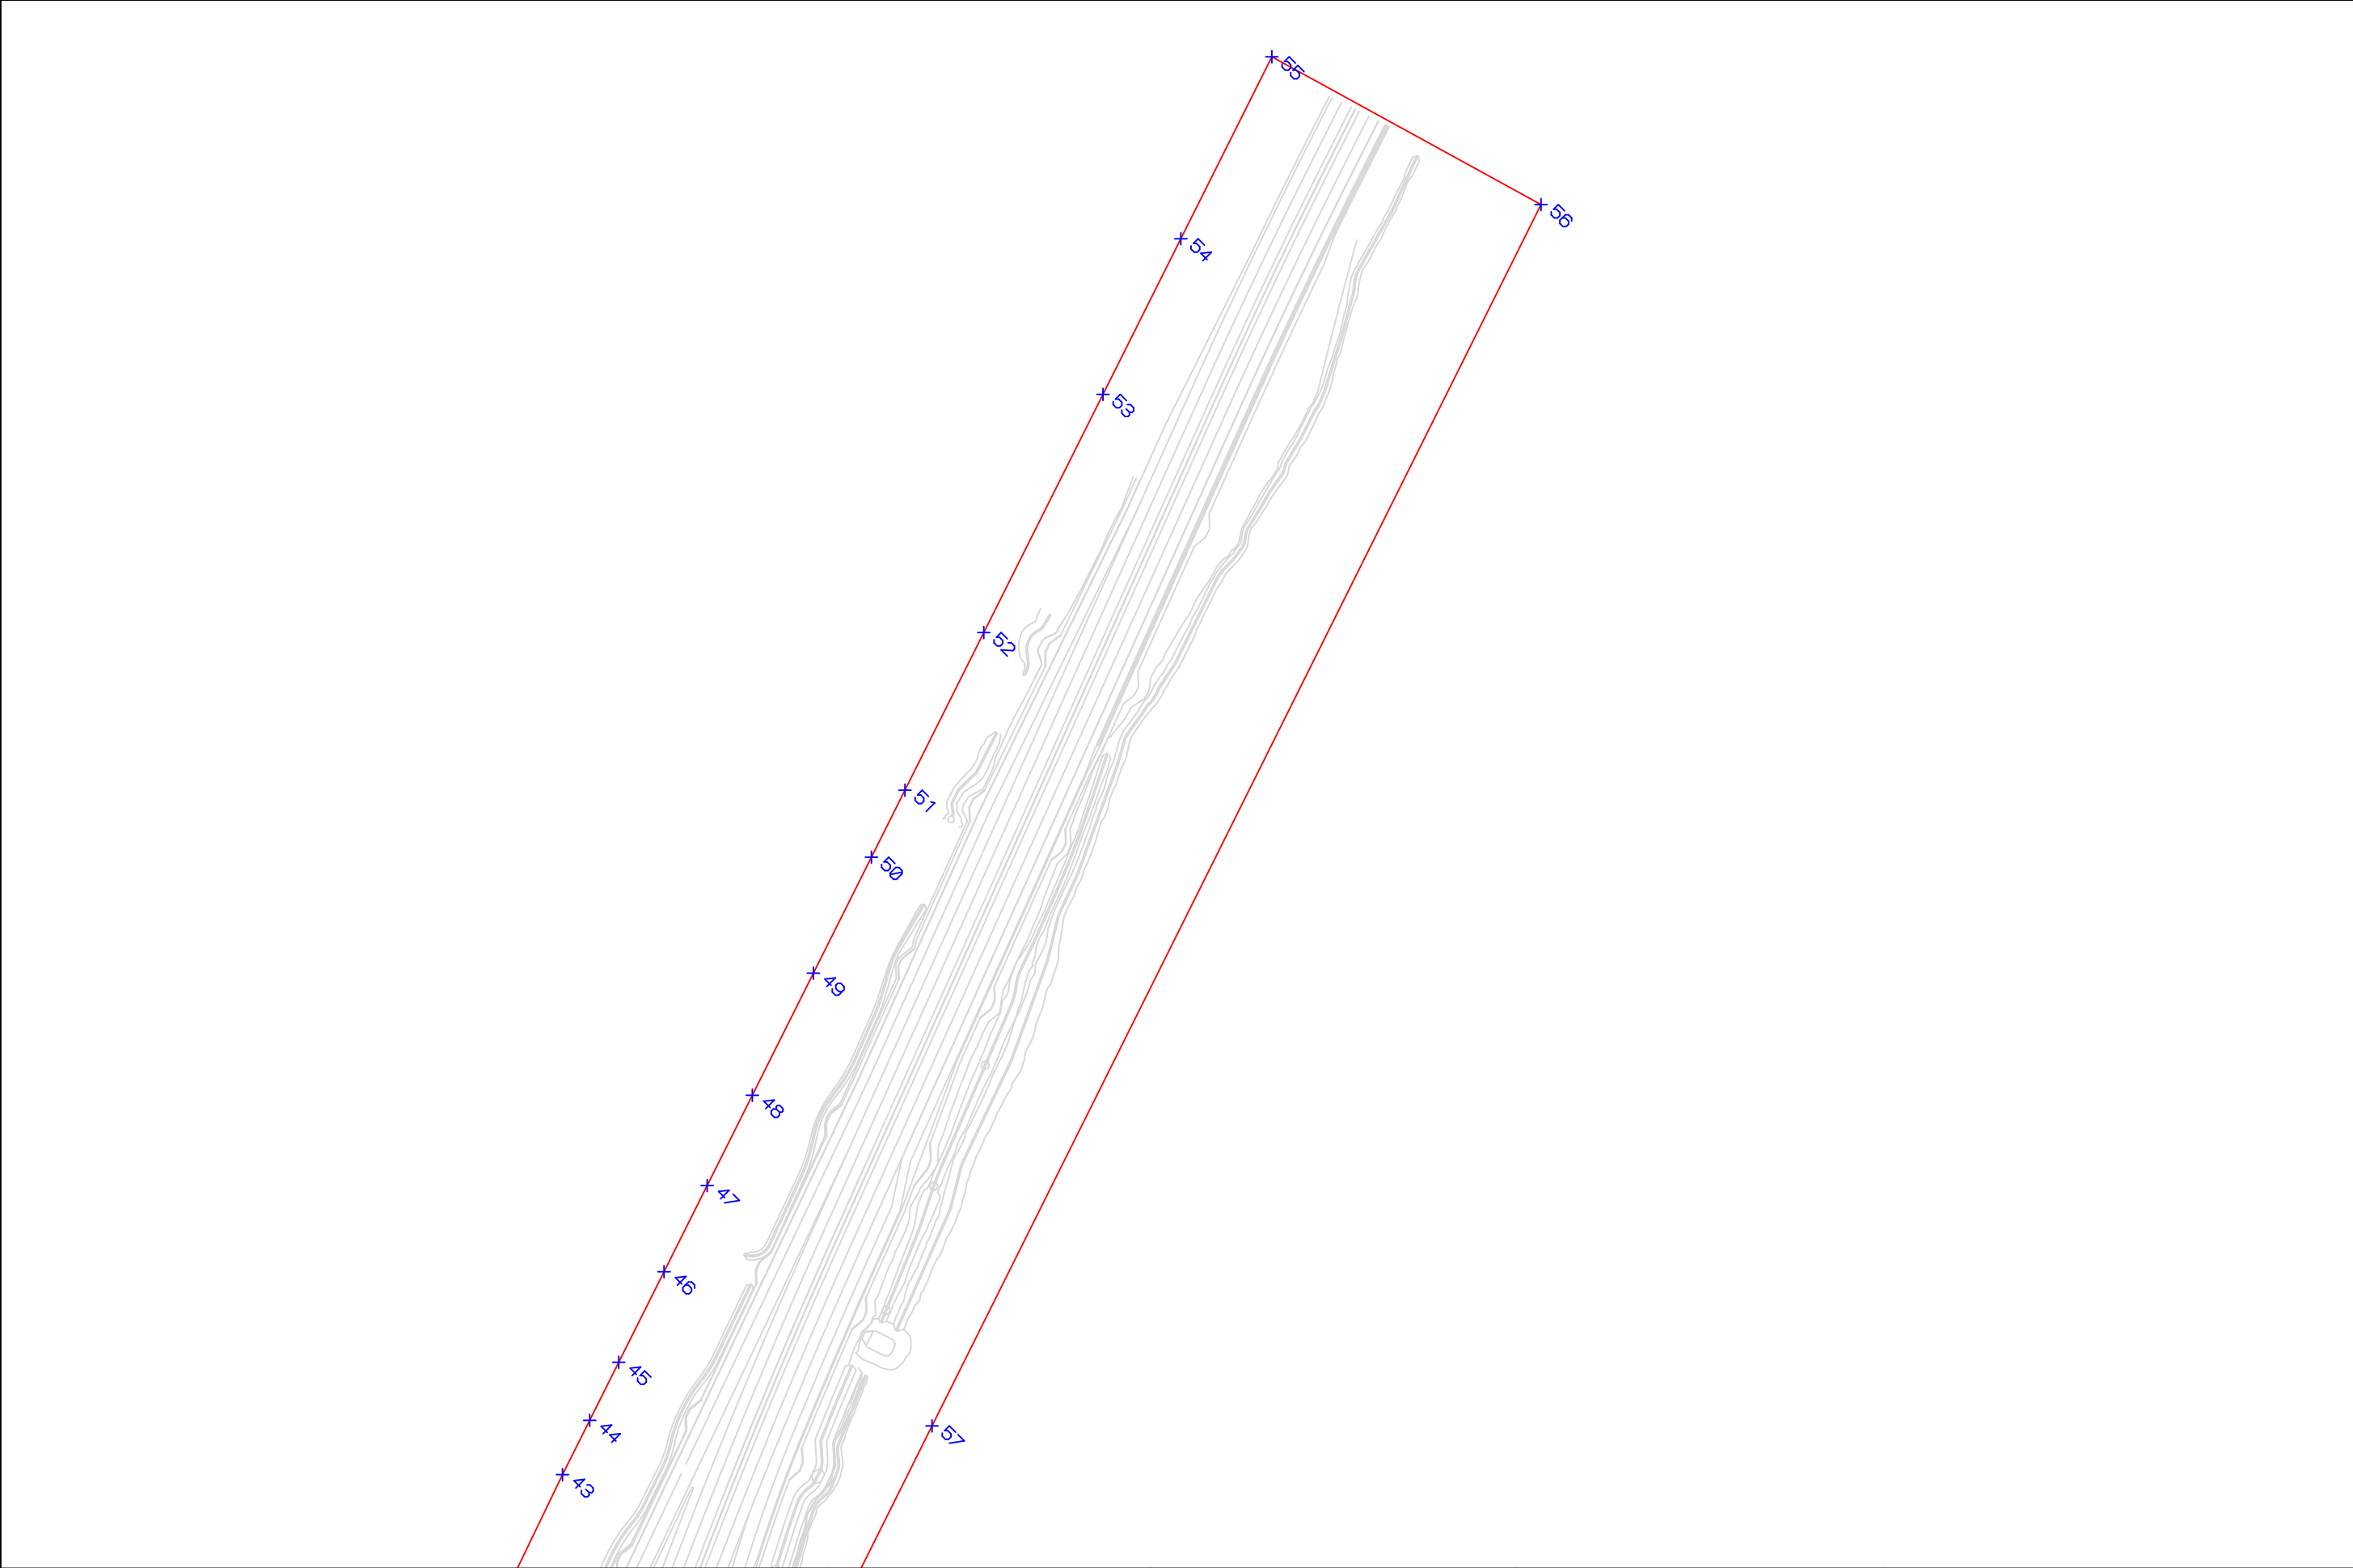

SCALE: 2000

EXTERNAL REFERENCE FILES	REV	DATE	AMENDMENT / REVISION DESCRIPTION	WVR No	APPROVAL

HORIZONTAL DATUM:
VERTICAL DATUM:

TITLE	NAME	DATE
DRAFTING		27/06/2024
DRAFTING CHECK		27/06/2024
SURVEYED BY		27/06/2024
APPROVED BY		27/06/2024

Linke & Linke Surveys

Surveyors and Engineers



PO BOX 3085, TAMARAMA, NSW, 2026

Phone +61 2 9365 7336

Fax +61 2 9130 3278

Email admin@llsurveys.com.au

CLIENT



PROJECT

Project Boundary


PLAN NUMBER

SRF295

ISSUE

WORKING FOLDER: C:\EO active survey project\SRG Jervis Bay\SIJ MASTER v15 240410

C:\EO active survey project\SRG Jervis Bay\08 Job Files EQ (Sharing)\295 - New Project Boundary and coordinates\SRF295 11

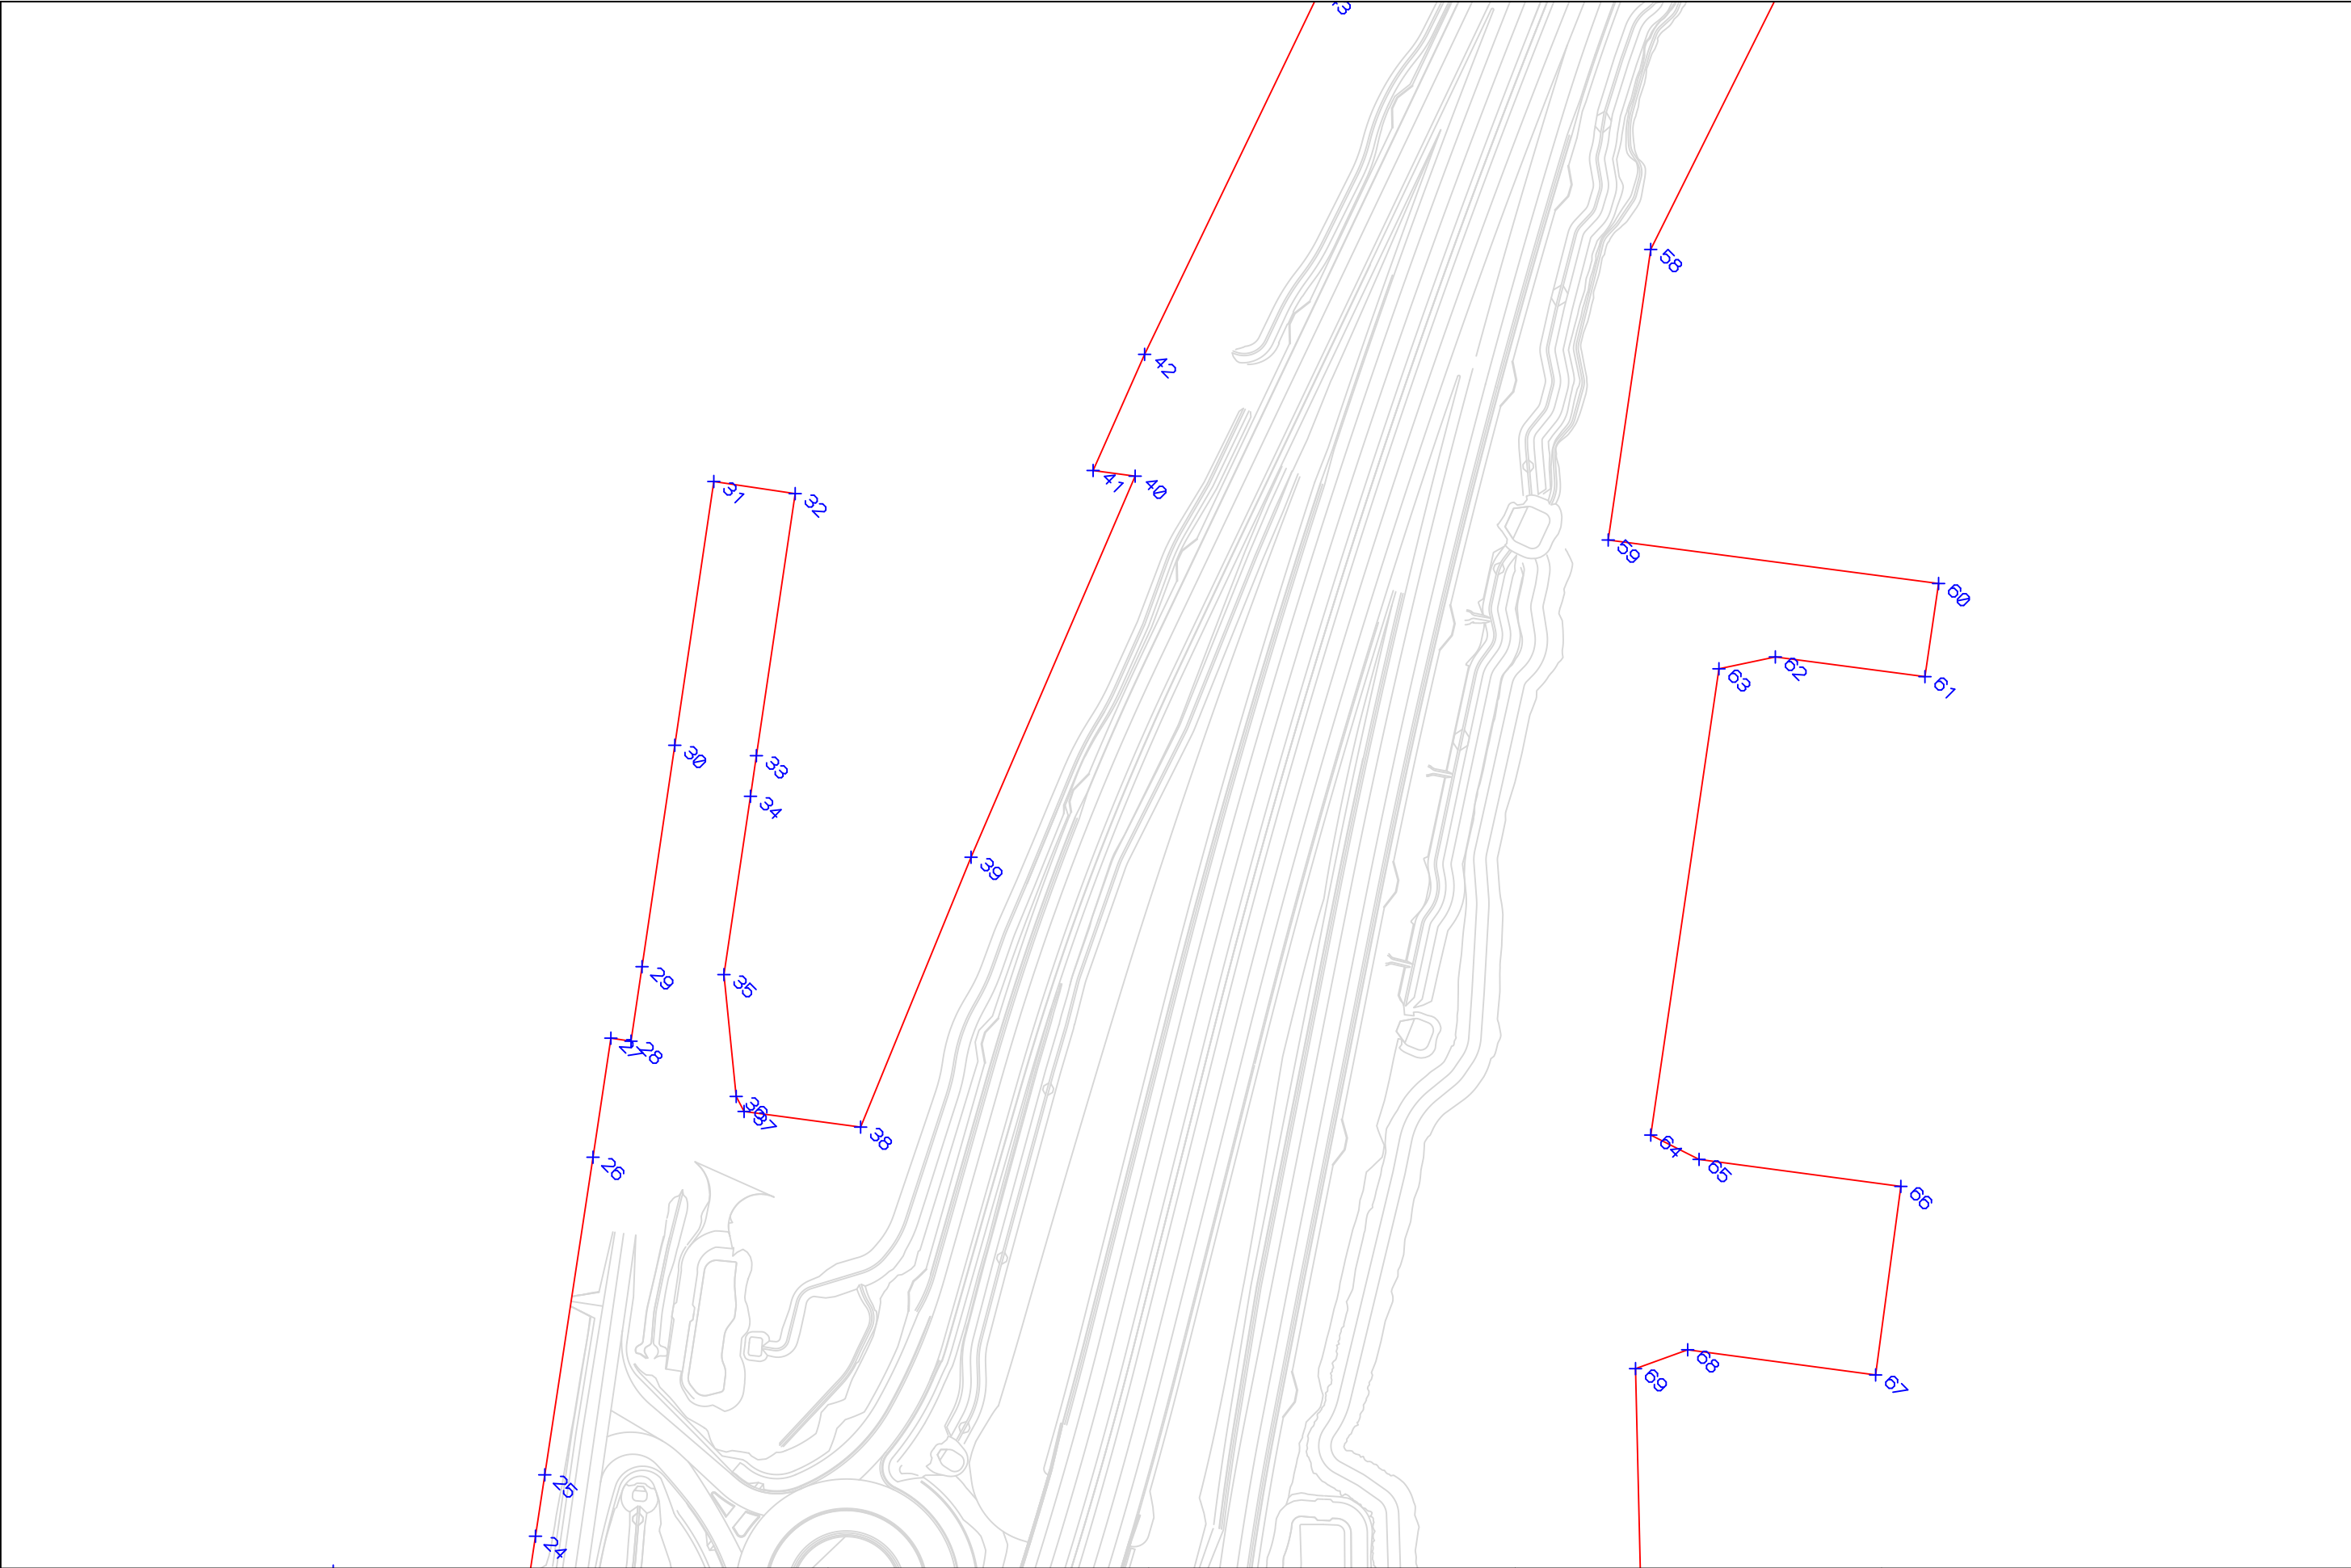

SCALE: 1500

EXTERNAL REFERENCE FILES	REV	DATE	AMENDMENT / REVISION DESCRIPTION	WVR No	APPROVAL

HORIZONTAL DATUM:
VERTICAL DATUM:

TITLE	NAME	DATE
DRAFTING		27/06/2024
DRAFTING CHECK		27/06/2024
SURVEYED BY		27/06/2024
APPROVED BY		27/06/2024

Linke & Linke Surveys

Surveyors and Engineers



PO BOX 3085, TAMARAMA, NSW, 2026

Phone +61 2 9365 7336

Fax +61 2 9130 3278

Email admin@llsurveys.com.au

CLIENT



PROJECT

Project Boundary


PLAN NUMBER

SRF295

ISSUE

WORKING FOLDER: C:\EO active survey project\SRG Jervis Bay\SI MASTER v15 240410

C:\EO active survey project\SRG Jervis Bay\08 Job Files EQ (Sharing)\295 - New Project Boundary and coordinates\SRF295 21

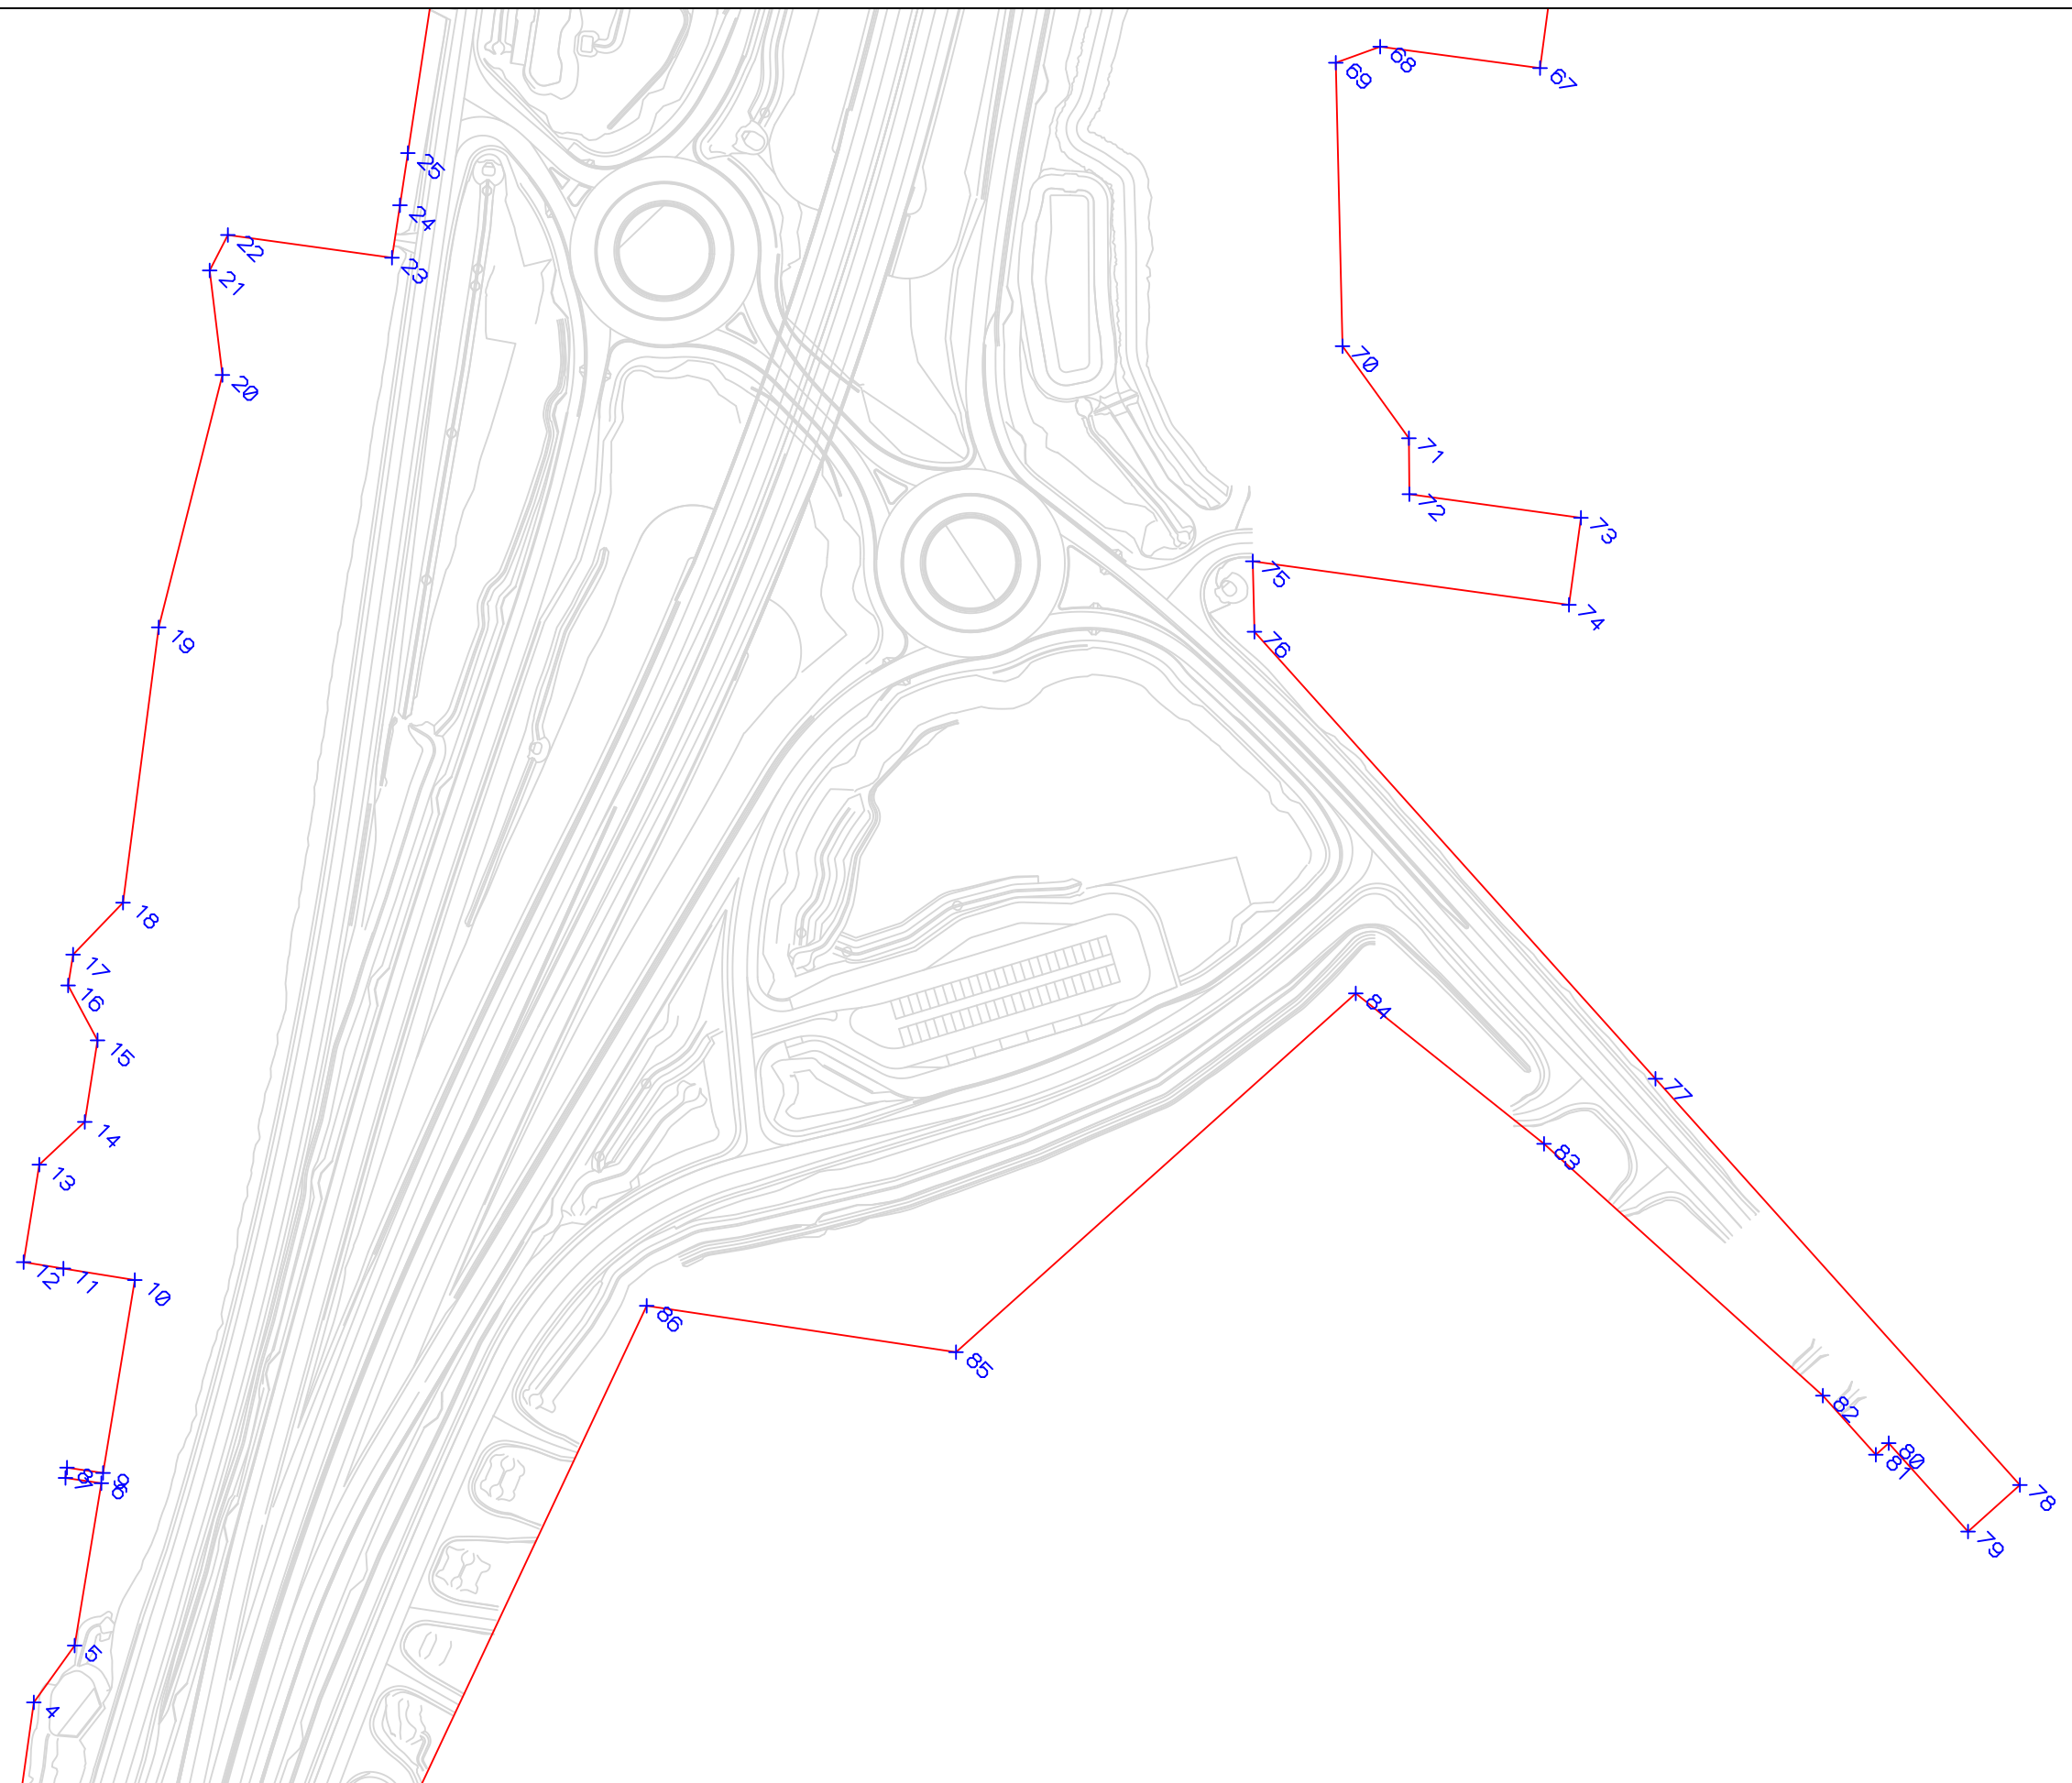

SCALE: 2000

SCALE: 2000						HORIZONTAL DATUM: VERTICAL DATUM:		
EXTERNAL REFERENCE FILES	REV	DATE	AMENDMENT / REVISION DESCRIPTION	WVR No	APPROVAL	TITLE	NAME	DATE
						DRAFTING		27/06/2024
						DRAFTING CHECK		27/06/2024
						SURVEYED BY		27/06/2024
						APPROVED BY		27/06/2024
WORKING FOLDER: C:\EO active survey project\SRG Jervis Bay\SI MASTER v15 240410								

Linke & Linke Surveys
Surveyors and Engineers



PO BOX 3085, TAMARAMA, NSW, 2026
Phone +61 2 9365 7336
Fax +61 2 9130 3278
Email admin@llsurveys.com.au

	CLIENT
--	--------



PROJECT

Project Boundary


PLAN NUMBER

SRF295

ISSUE	
-------	--

WORKING FOLDER: C:\EO active survey project\SRG Jervis Bay\SJ MASTER v15 240410

C:\EO active survey project\SRG Jervis Bay\08. Job Files EO (Sharing)\295 - New Project Boundary and coordinates\SRF295 31

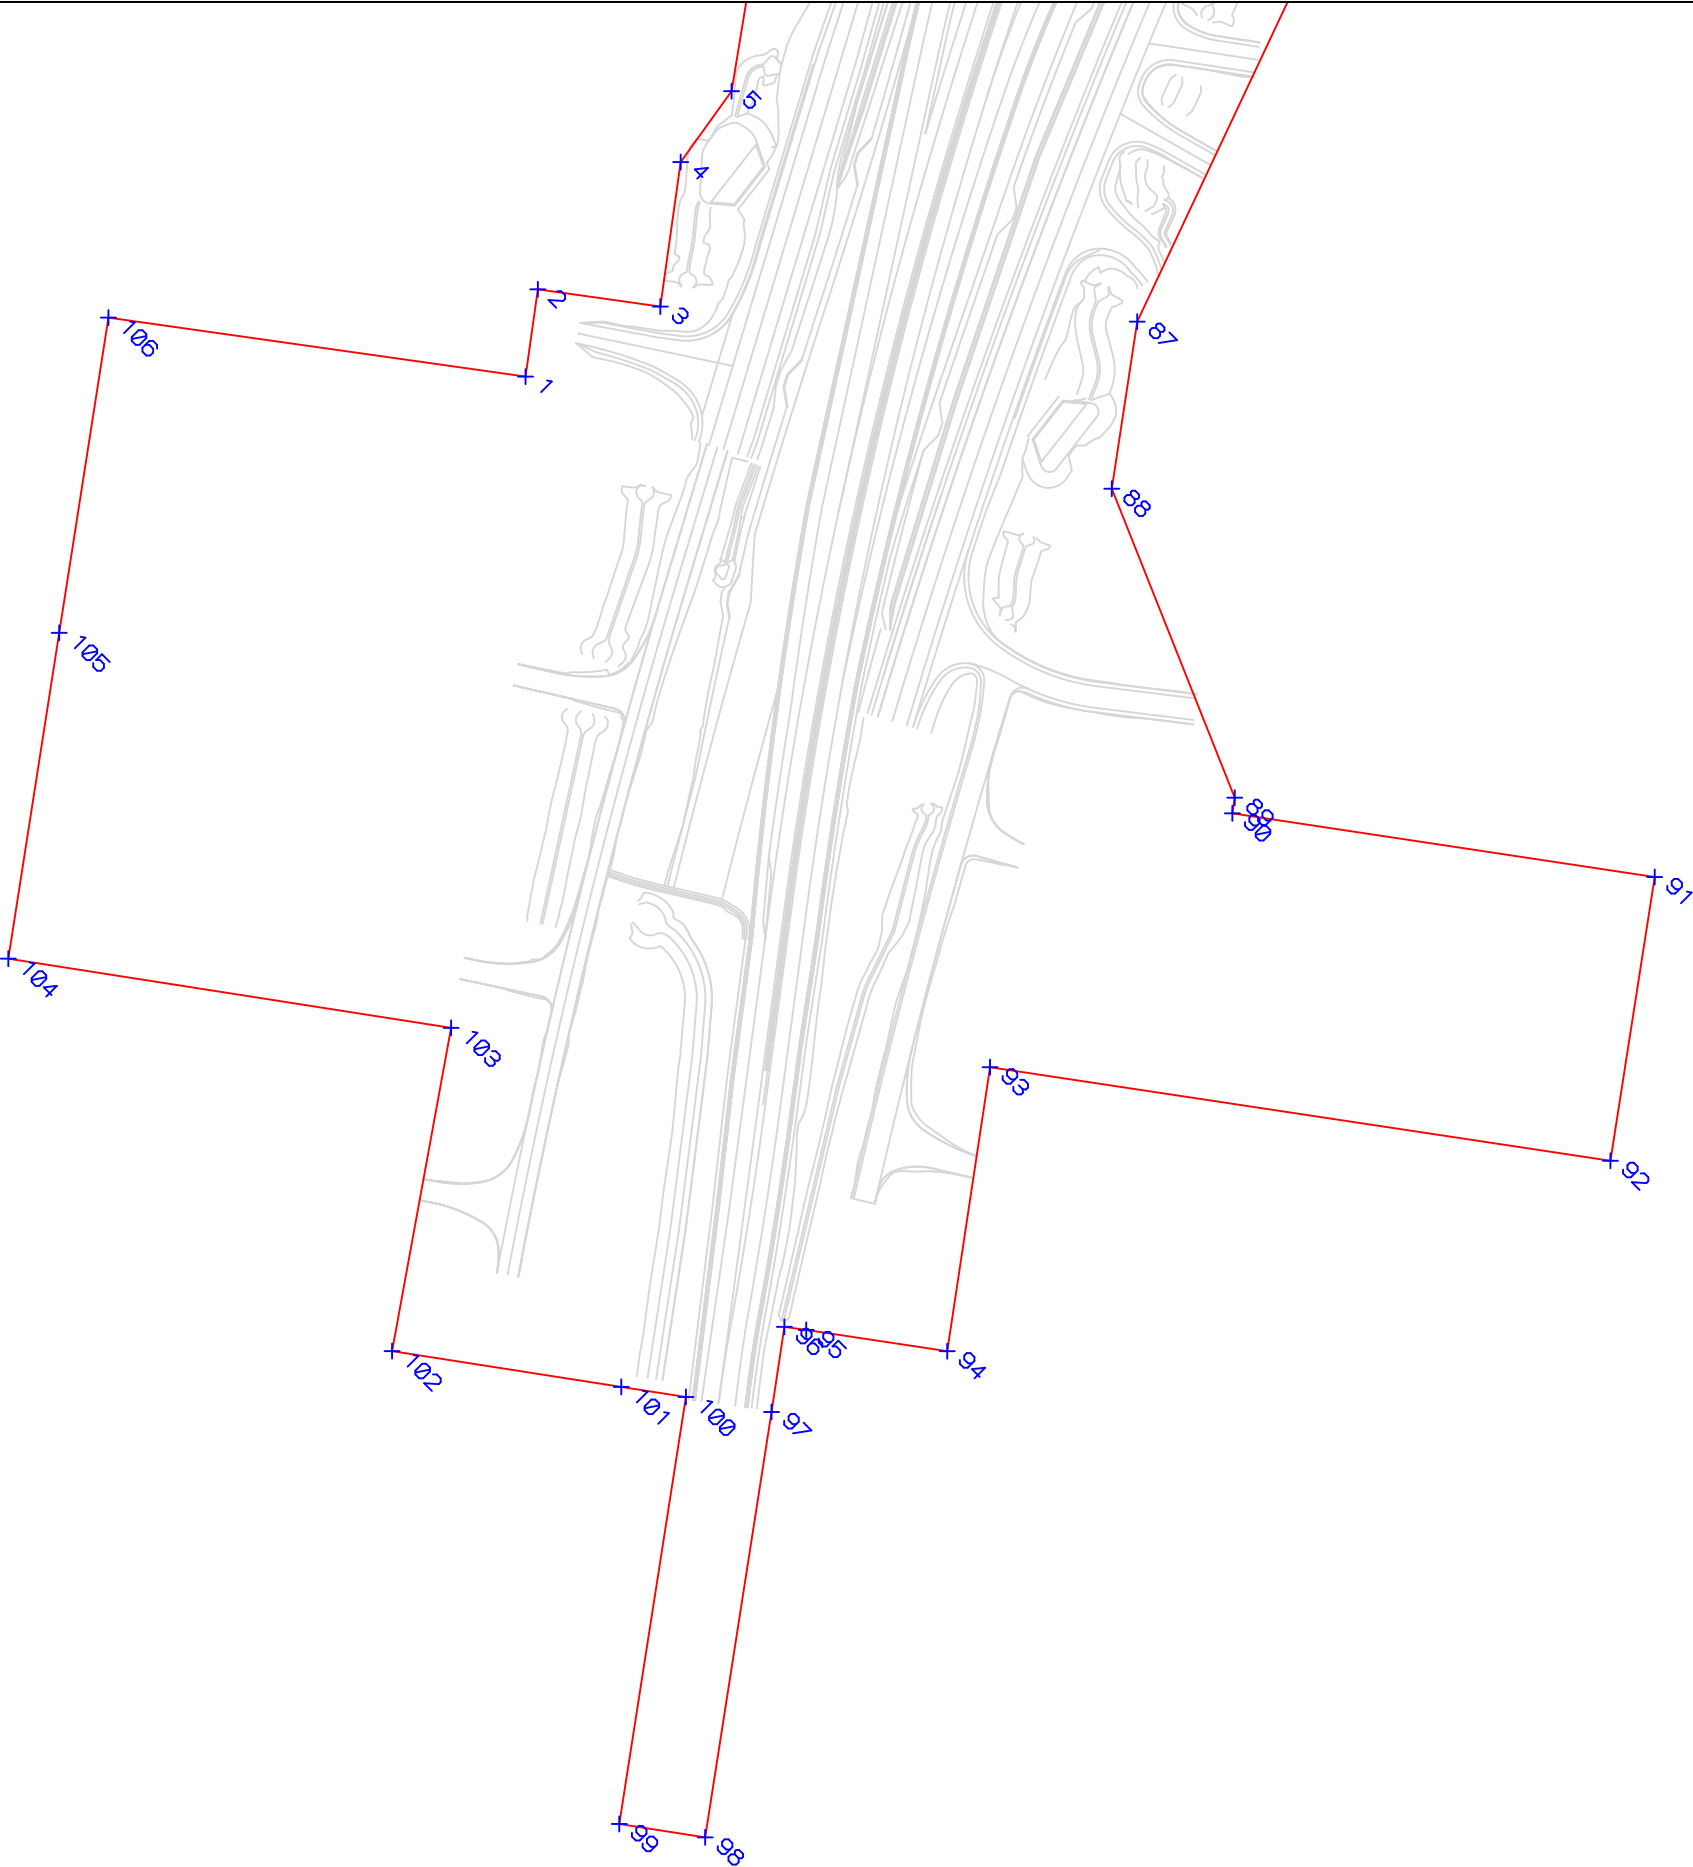

MGA 2020 – Zone 56

Point	EASTING	NORTHING	LEVEL
1	279600.529	6125681.588	Null
2	279603.381	6125701.785	Null
3	279631.729	6125697.790	Null
4	279636.441	6125731.230	Null
5	279648.224	6125747.637	Null
6	279655.936	6125794.497	Null
7	279645.583	6125796.024	Null
8	279646.021	6125798.992	Null
9	279656.425	6125797.458	Null
10	279665.591	6125853.146	Null
11	279644.985	6125856.462	Null
12	279633.492	6125858.312	Null
13	279638.019	6125886.447	Null
14	279651.152	6125898.784	Null
15	279654.831	6125922.331	Null
16	279646.343	6125938.175	Null
17	279647.776	6125947.076	Null
18	279662.190	6125962.067	Null
19	279672.492	6126041.539	Null
20	279690.888	6126114.389	Null
21	279687.209	6126144.559	Null
22	279692.465	6126154.794	Null
23	279739.841	6126148.232	Null
24	279742.140	6126163.372	Null
25	279744.428	6126178.442	Null
26	279756.269	6126256.426	Null
27	279760.659	6126285.659	Null
28	279765.603	6126284.917	Null
29	279768.310	6126303.208	Null
30	279776.355	6126357.576	Null
31	279785.938	6126422.337	Null
32	279805.924	6126419.362	Null
33	279796.398	6126355.019	Null
34	279794.945	6126345.046	Null
35	279788.428	6126301.262	Null
36	279791.436	6126271.349	Null
37	279793.373	6126267.663	Null
38	279821.996	6126263.825	Null
39	279849.118	6126330.084	Null
40	279889.420	6126423.655	Null
41	279879.096	6126425.043	Null
42	279891.746	6126453.561	Null
43	279934.673	6126542.626	Null
44	279943.570	6126560.401	Null
45	279953.076	6126579.393	Null
46	279967.890	6126608.991	Null
47	279982.003	6126637.189	Null
48	279996.778	6126666.710	Null
49	280016.768	6126706.648	Null
50	280035.746	6126744.565	Null
51	280046.715	6126766.482	Null
52	280072.518	6126818.035	Null
53	280111.504	6126895.928	Null

Point	EASTING	NORTHING	LEVEL
54	280136.979	6126946.826	Null
55	280166.767	6127006.342	Null
56	280254.836	6126958.009	Null
57	280055.581	6126558.574	Null
58	280016.043	6126479.314	Null
59	280005.606	6126407.978	Null
60	280086.749	6126397.294	Null
61	280083.399	6126374.424	Null
62	280046.656	6126379.261	Null
63	280032.803	6126376.354	Null
64	280016.061	6126261.864	Null
65	280027.922	6126255.892	Null
66	280077.480	6126249.259	Null
67	280071.285	6126202.969	Null
68	280025.128	6126209.146	Null
69	280012.318	6126204.513	Null
70	280014.260	6126122.696	Null
71	280033.427	6126096.125	Null
72	280033.561	6126079.976	Null
73	280083.094	6126073.159	Null
74	280079.638	6126048.044	Null
75	279988.347	6126060.602	Null
76	279988.836	6126040.266	Null
77	280104.607	6125911.239	Null
78	280209.820	6125793.978	Null
79	280194.845	6125780.542	Null
80	280171.948	6125806.061	Null
81	280168.227	6125802.721	Null
82	280152.929	6125819.771	Null
83	280072.436	6125892.461	Null
84	280018.085	6125935.879	Null
85	279902.676	6125832.328	Null
86	279813.377	6125845.706	Null
87	279742.133	6125694.303	Null
88	279736.245	6125655.639	Null
89	279764.700	6125584.141	Null
90	279764.155	6125580.523	Null
91	279861.926	6125565.783	Null
92	279851.677	6125500.120	Null
93	279708.059	6125521.772	Null
94	279698.152	6125456.056	Null
95	279665.501	6125460.979	Null
96	279660.446	6125461.689	Null
97	279657.476	6125441.989	Null
98	279642.111	6125343.548	Null
99	279622.230	6125346.652	Null
100	279637.653	6125445.455	Null
101	279622.691	6125447.790	Null
102	279569.631	6125456.073	Null
103	279583.301	6125530.879	Null
104	279480.796	6125546.893	Null
105	279492.575	6125622.293	Null
106	279503.972	6125695.238	Null

SCALE: 1250						HORIZONTAL DATUM: VERTICAL DATUM:			Linke & Linke Surveys Surveyors and Engineers  PO BOX 3085, TAMARAMA, NSW, 2026 Phone +61 2 9365 7336 Fax +61 2 9130 3278 Email admin@lilsurveys.com.au	CLIENT		PROJECT	
EXTERNAL REFERENCE FILES						TITLE		NAME		DATE			
						DRAFTING				27/06/2024			
						DRAFTING CHECK				27/06/2024			
						SURVEYED BY				27/06/2024			
						APPROVED BY				27/06/2024			
WORKING FOLDER: C:\EO active survey project\SRG Jervis Bay\SJ MASTER v15 240410						C:\EO active survey project\SRG Jervis Bay\08_Job Files EO (Sharing)\295 - New Project Boundary and coordinates\SRF295 coordinates1							

REV				DATE		AMENDMENT / REVISION DESCRIPTION		WVR No		APPROVAL	

Project Boundary

SRG GLOBAL

PLAN NUMBER

SRF295

ISSUE