




## NOTES

1. This site is SCATS linked.
2. Audio-tactile push buttons are provided on posts 2, 5, 11, 13, 15, 20, 21, 22, 29 and 32.
3. CCTV Camera 1 (CAM-67) is mounted on 20m HIGH CCTV Post (RTA-20).  
CCTV Camera Control Equipment is mounted in CCTV Housing.
4. CCTV Camera 2 (CAM-534) is mounted on Post 15 (Type 2).  
CCTV Camera Control Equipment is mounted in CCTV Housing.
5. Kerb ramps adjacent to Posts 20, 21 and 22 are constructed in accordance with standard (road) drawing R0300-11.
6. Construct 12sqm of concrete area.
7. SIGN1 is a Variable Message Sign. XSF25 and XSF26 are allocated for sign functions.
8. SIGN2 is a Variable Message Sign. XSF27 and XSF28 are allocated for sign functions.
9. When V1 is red or Queue 2 detectors presence timer expires, AWS-1 will start flashing for a minimum period of time subject to timer and will stop flashing when queue dissipates.
10. When V2 is red or Queue 3 detectors presence timer expires, AWS-2 will start flashing for a minimum period of time subject to timer and will stop flashing when queue dissipates.
11. When V4 or V6 is red or Queue 4 detectors presence timer expires, AWS-3 will start flashing for a minimum period of time subject to timer and will stop flashing when queue dissipates.
12. XSF11 increases special timers by a special time for queuing on Queue 1 Dets (1,2).
13. LED display Roundabout Operating signs to be mounted below the lantern displays. Signs are to be illuminated during periods which the traffic signal system is not operating. During the operation of the signals, the signs are to be switched off.
14. Pedestrian fencing is installed as per standard (road) drawing R0800 series.


## SIGNAL GROUP PHASE CHART

SIGNAL GROUP	PHASE WHEN GREEN	PHASE WHEN RED	STANDARD TABLE	REMARKS
V1				XSF1 Holds V1 Red for special timer. XSF7 releases RED.
V2				XSF2 Holds V2 Red for special timer. XSF8 releases RED.
V3				Red for P3 walk and clearance.
V4				Red for P4 walk and clearance.
V5				XSF3 Holds V5 Red for special timer. XSF9 releases RED.
V6				XSF4 Holds V6 Red for special timer. XSF10 releases RED.
V7			97	Independent slip lane.
V8				Advance Warning Sign AWS-1 (see Note 9)
V9				Advance Warning Sign AWS-2 (see Note 10)
V10				Advance Warning Sign AWS-3 (see Note 11)
V11				Roundabout operating sign - ARM1
V12				Roundabout operating sign - ARM2
V13				Roundabout operating sign - ARM3
V14				Roundabout operating sign - ARM4
P1	X	X	35	Independent slip lane ped.
P2	X	X	35	Independent slip lane ped.
P3	X	X	35	Independent slip lane ped.
P4	X	X	35	Independent slip lane ped.
P5	X	X	35	Independent slip lane ped.

## DETECTOR SPECIFICATION

DETECTOR	FN	SPECIFICATION

DATE IN SERVICE : 02/04/1998

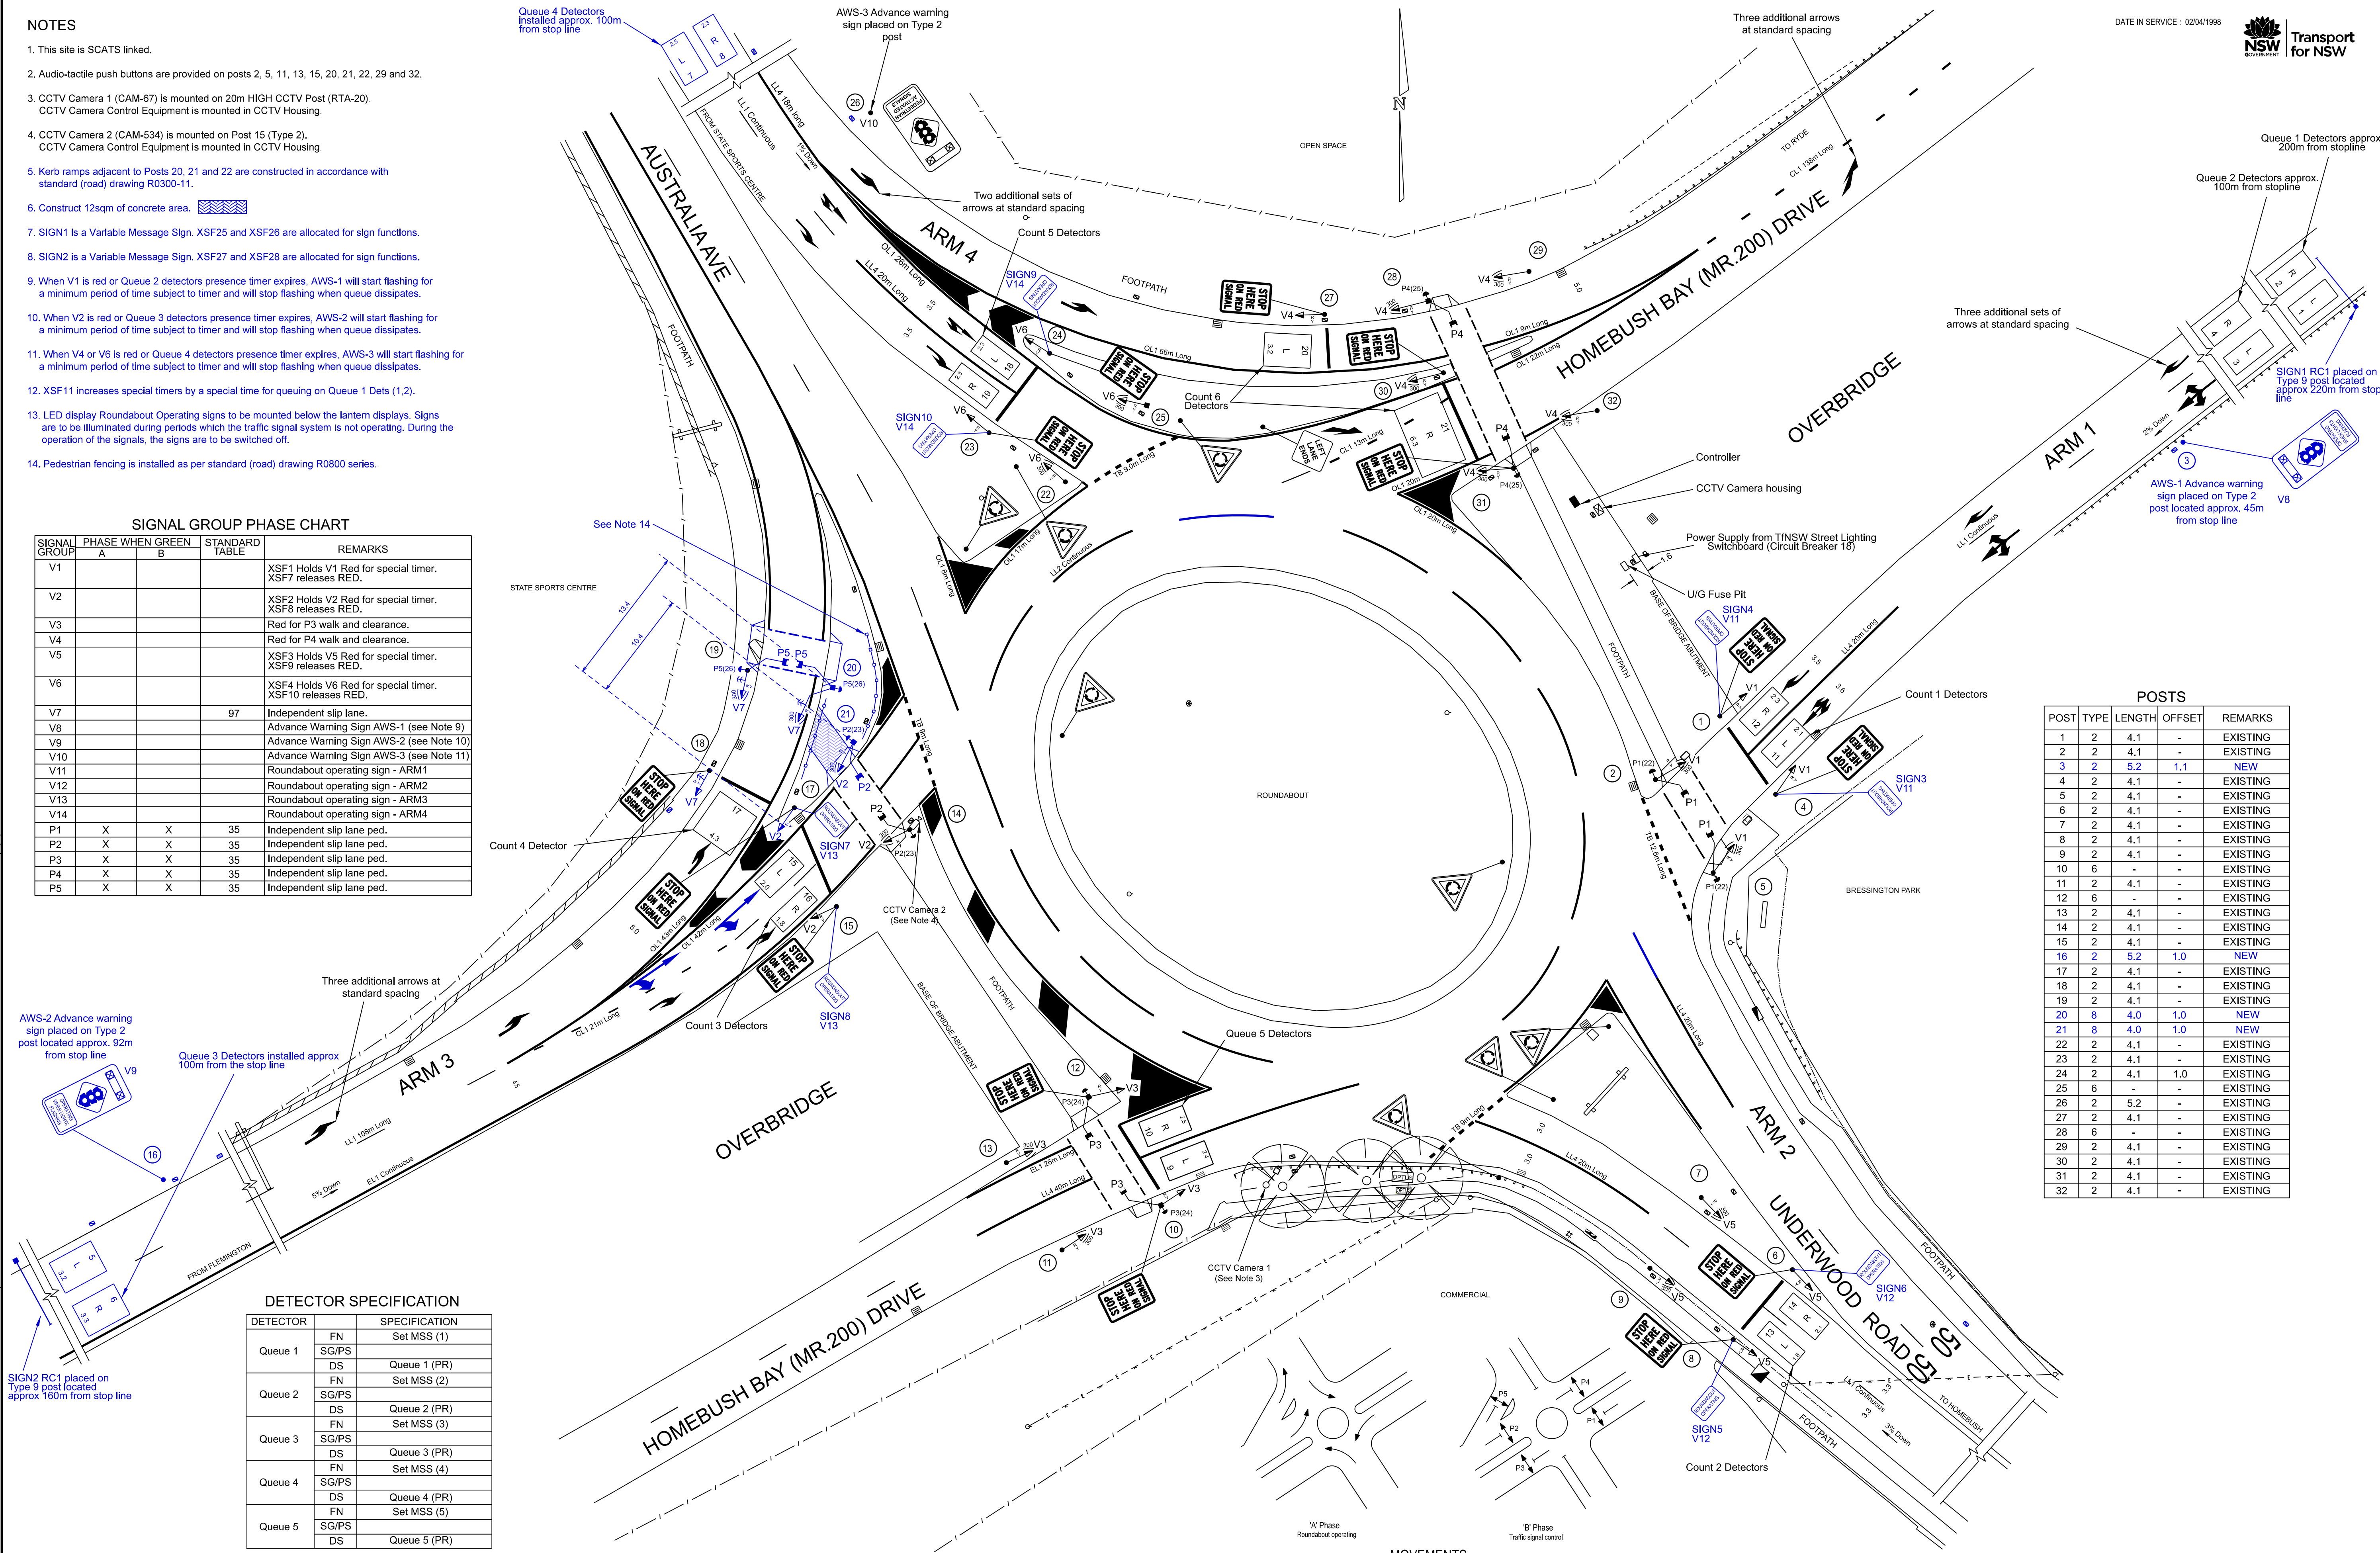

## POSTS

POST	TYPE	LENGTH	OFFSET	REMARKS
1	2	4.1	-	EXISTING
2	2	4.1	-	EXISTING
3	2	5.2	1.1	NEW
4	2	4.1	-	EXISTING
5	2	4.1	-	EXISTING
6	2	4.1	-	EXISTING
7	2	4.1	-	EXISTING
8	2	4.1	-	EXISTING
9	2	4.1	-	EXISTING
10	6	-	-	EXISTING
11	2	4.1	-	EXISTING
12	6	-	-	EXISTING
13	2	4.1	-	EXISTING
14	2	4.1	-	EXISTING
15	2	4.1	-	EXISTING
16	2	5.2	1.0	NEW
17	2	4.1	-	EXISTING
18	2	4.1	-	EXISTING
19	2	4.1	-	EXISTING
20	8	4.0	1.0	NEW
21	8	4.0	1.0	NEW
22	2	4.1	-	EXISTING
23	2	4.1	-	EXISTING
24	2	4.1	1.0	EXISTING
25	6	-	-	EXISTING
26	2	5.2	-	EXISTING
27	2	4.1	-	EXISTING
28	6	-	-	EXISTING
29	2	4.1	-	EXISTING
30	2	4.1	-	EXISTING
31	2	4.1	-	EXISTING
32	2	4.1	-	EXISTING

## MOVEMENTS

PUBLIC UTILITY LEGEND		REFERENCE PLANS		USED Ref. Map 233 A4		APPROVED		TRANSPORT FOR NEW SOUTH WALES		EXISTING <input type="checkbox"/> PROPOSED <input checked="" type="checkbox"/>	
HYDRANT	□	SYMBOLS/ABRVS	V00034	LS/2	E: 1	207 005	207 005	STRATHFIELD COUNCIL AREA		CADD FILE: VV3301_11_DES.dgn	
STOP VALVE	▲	STOP FROM DRIVE	V00035	LS/2	E: 1	207 005	207 005	TRAFFIC SIGNALS AT		SCALE: 1:1200	
GAS VALVE	▲	WELL STOP DET	V00037	LS/2	E: 1	207 005	207 005	HOMEHUSH BAY DRIVE (MR200),		FILE: SF2014/012788	
SEWER MANHOLE	●	VEH GROUP OP	TS-TN419	LS/2	E: 1	207 005	207 005	AUSTRALIA AVENUE AND UNDERWOOD ROAD		REG No. DS2014/003688	
COMMS PIT	■	DET LOCK OP	TS-TN420	LS/2	E: 1	207 005	207 005	HOMEHUSH		TCS No. 3301	
ELECT LIGHT POLE	○	DET LOCK OP	TS-TN421	LS/2	E: 1	207 005	207 005	DESIGN LAYOUT		SUPERSEDES SHEET/ISSUE 1/H	
POWER POLE	○	DET LOCK OP	TS-TN422	LS/2	E: 1	207 005	207 005			SHEET 1	

A ORIGINAL ISSUE

B Issue 1 of 1









































































































